



REAR ELEVATION

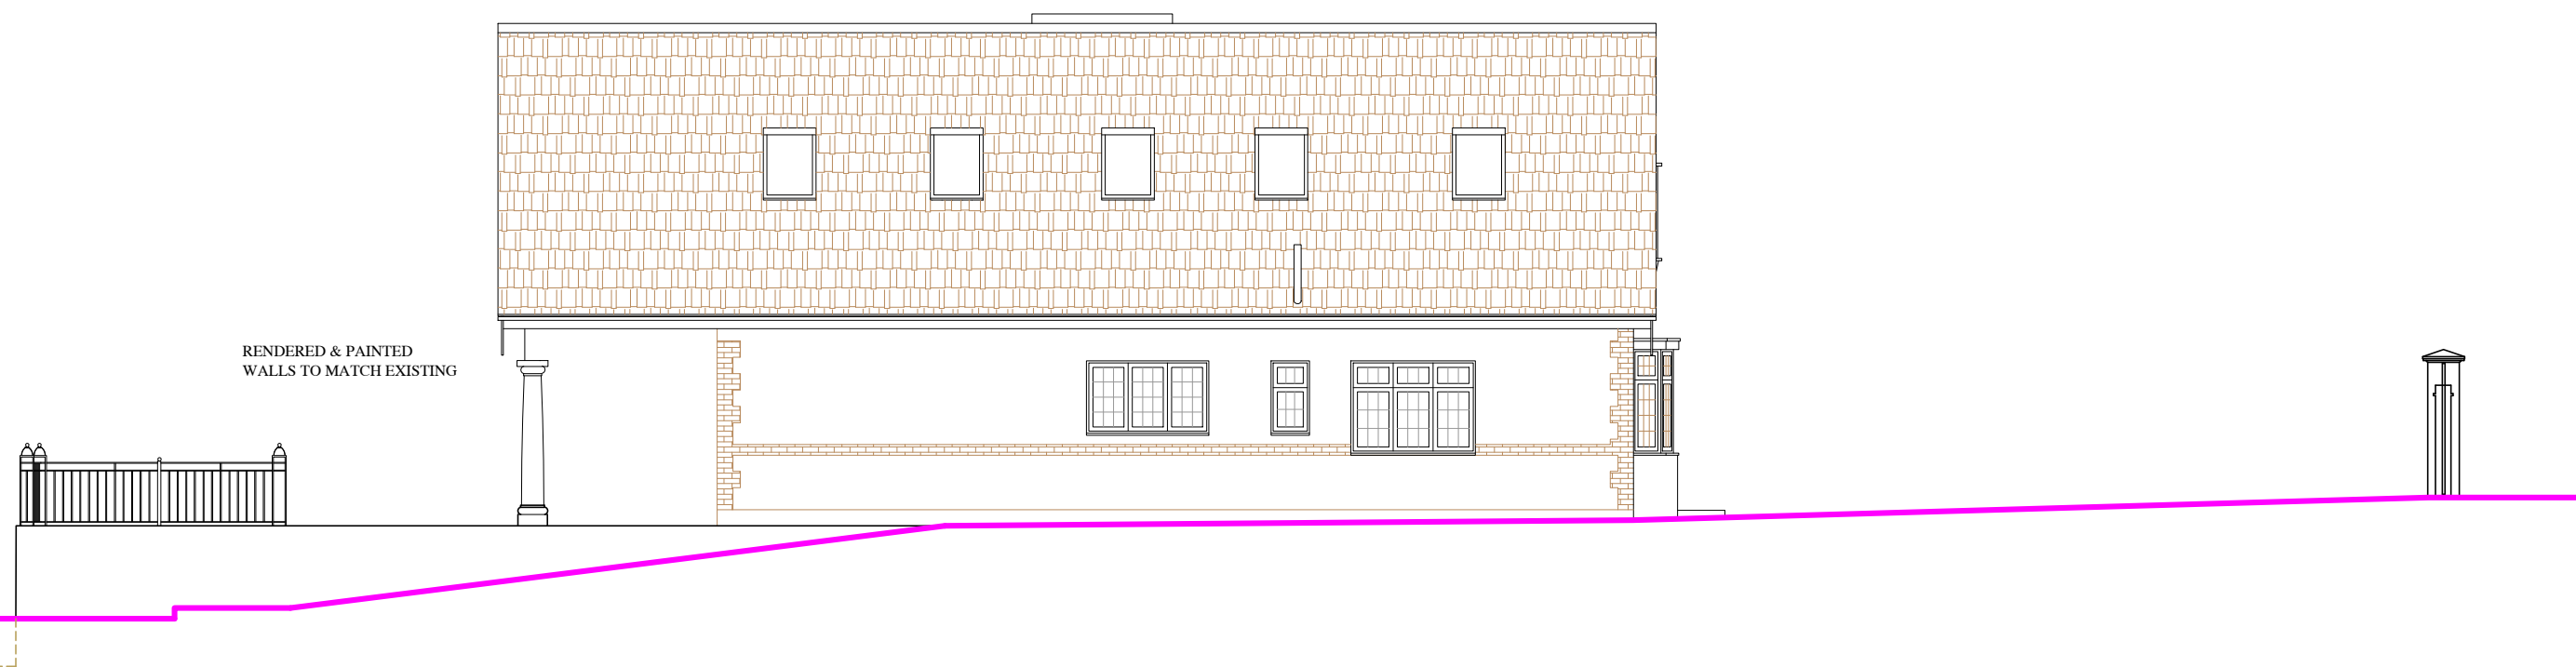

SIDE ELEVATION

CLIENT	PROJECT	DRAWING TITLE
Mr H.Ulus	Double Storey Side Extension	Elevations -as proposed-
PROJECT ADDRESS	SCALE	DRAWN BY
65 Ridgeway, Northaw Potters Bar EN6 4BD	1/100@A3	O.O
	DRAWING NO.	
	RN092022-10	

 

DATE September 2022