

## GENERAL NOTES

All rights are Reserved by the company. No part of this work covered by the copyright here, or may be reproduced, or used in any form or by any means— graphic, electronic or mechanical, including photocopying, recording, taping or information storage and retrieval systems— with our permission of the company proprietor.


All dimensions to be checked on site and any discrepancy to be notified to the supervising officer.

No dimension to be scaled from the drawings for construction purposes unless otherwise indicated. All work is to comply with current Building Regulations.

The sole purpose of this drawing is the procurement of Planning Permission and Building Regulation approval and work is NOT to commence before such approvals.

Where this drawing is used for the works, contractor should request at the time of tender, from the tenderer, full specification and schedule of work. To avoid any disputes, this schedule of works in conjunction with the drawings would be used to resolve matters.

## PLANNING

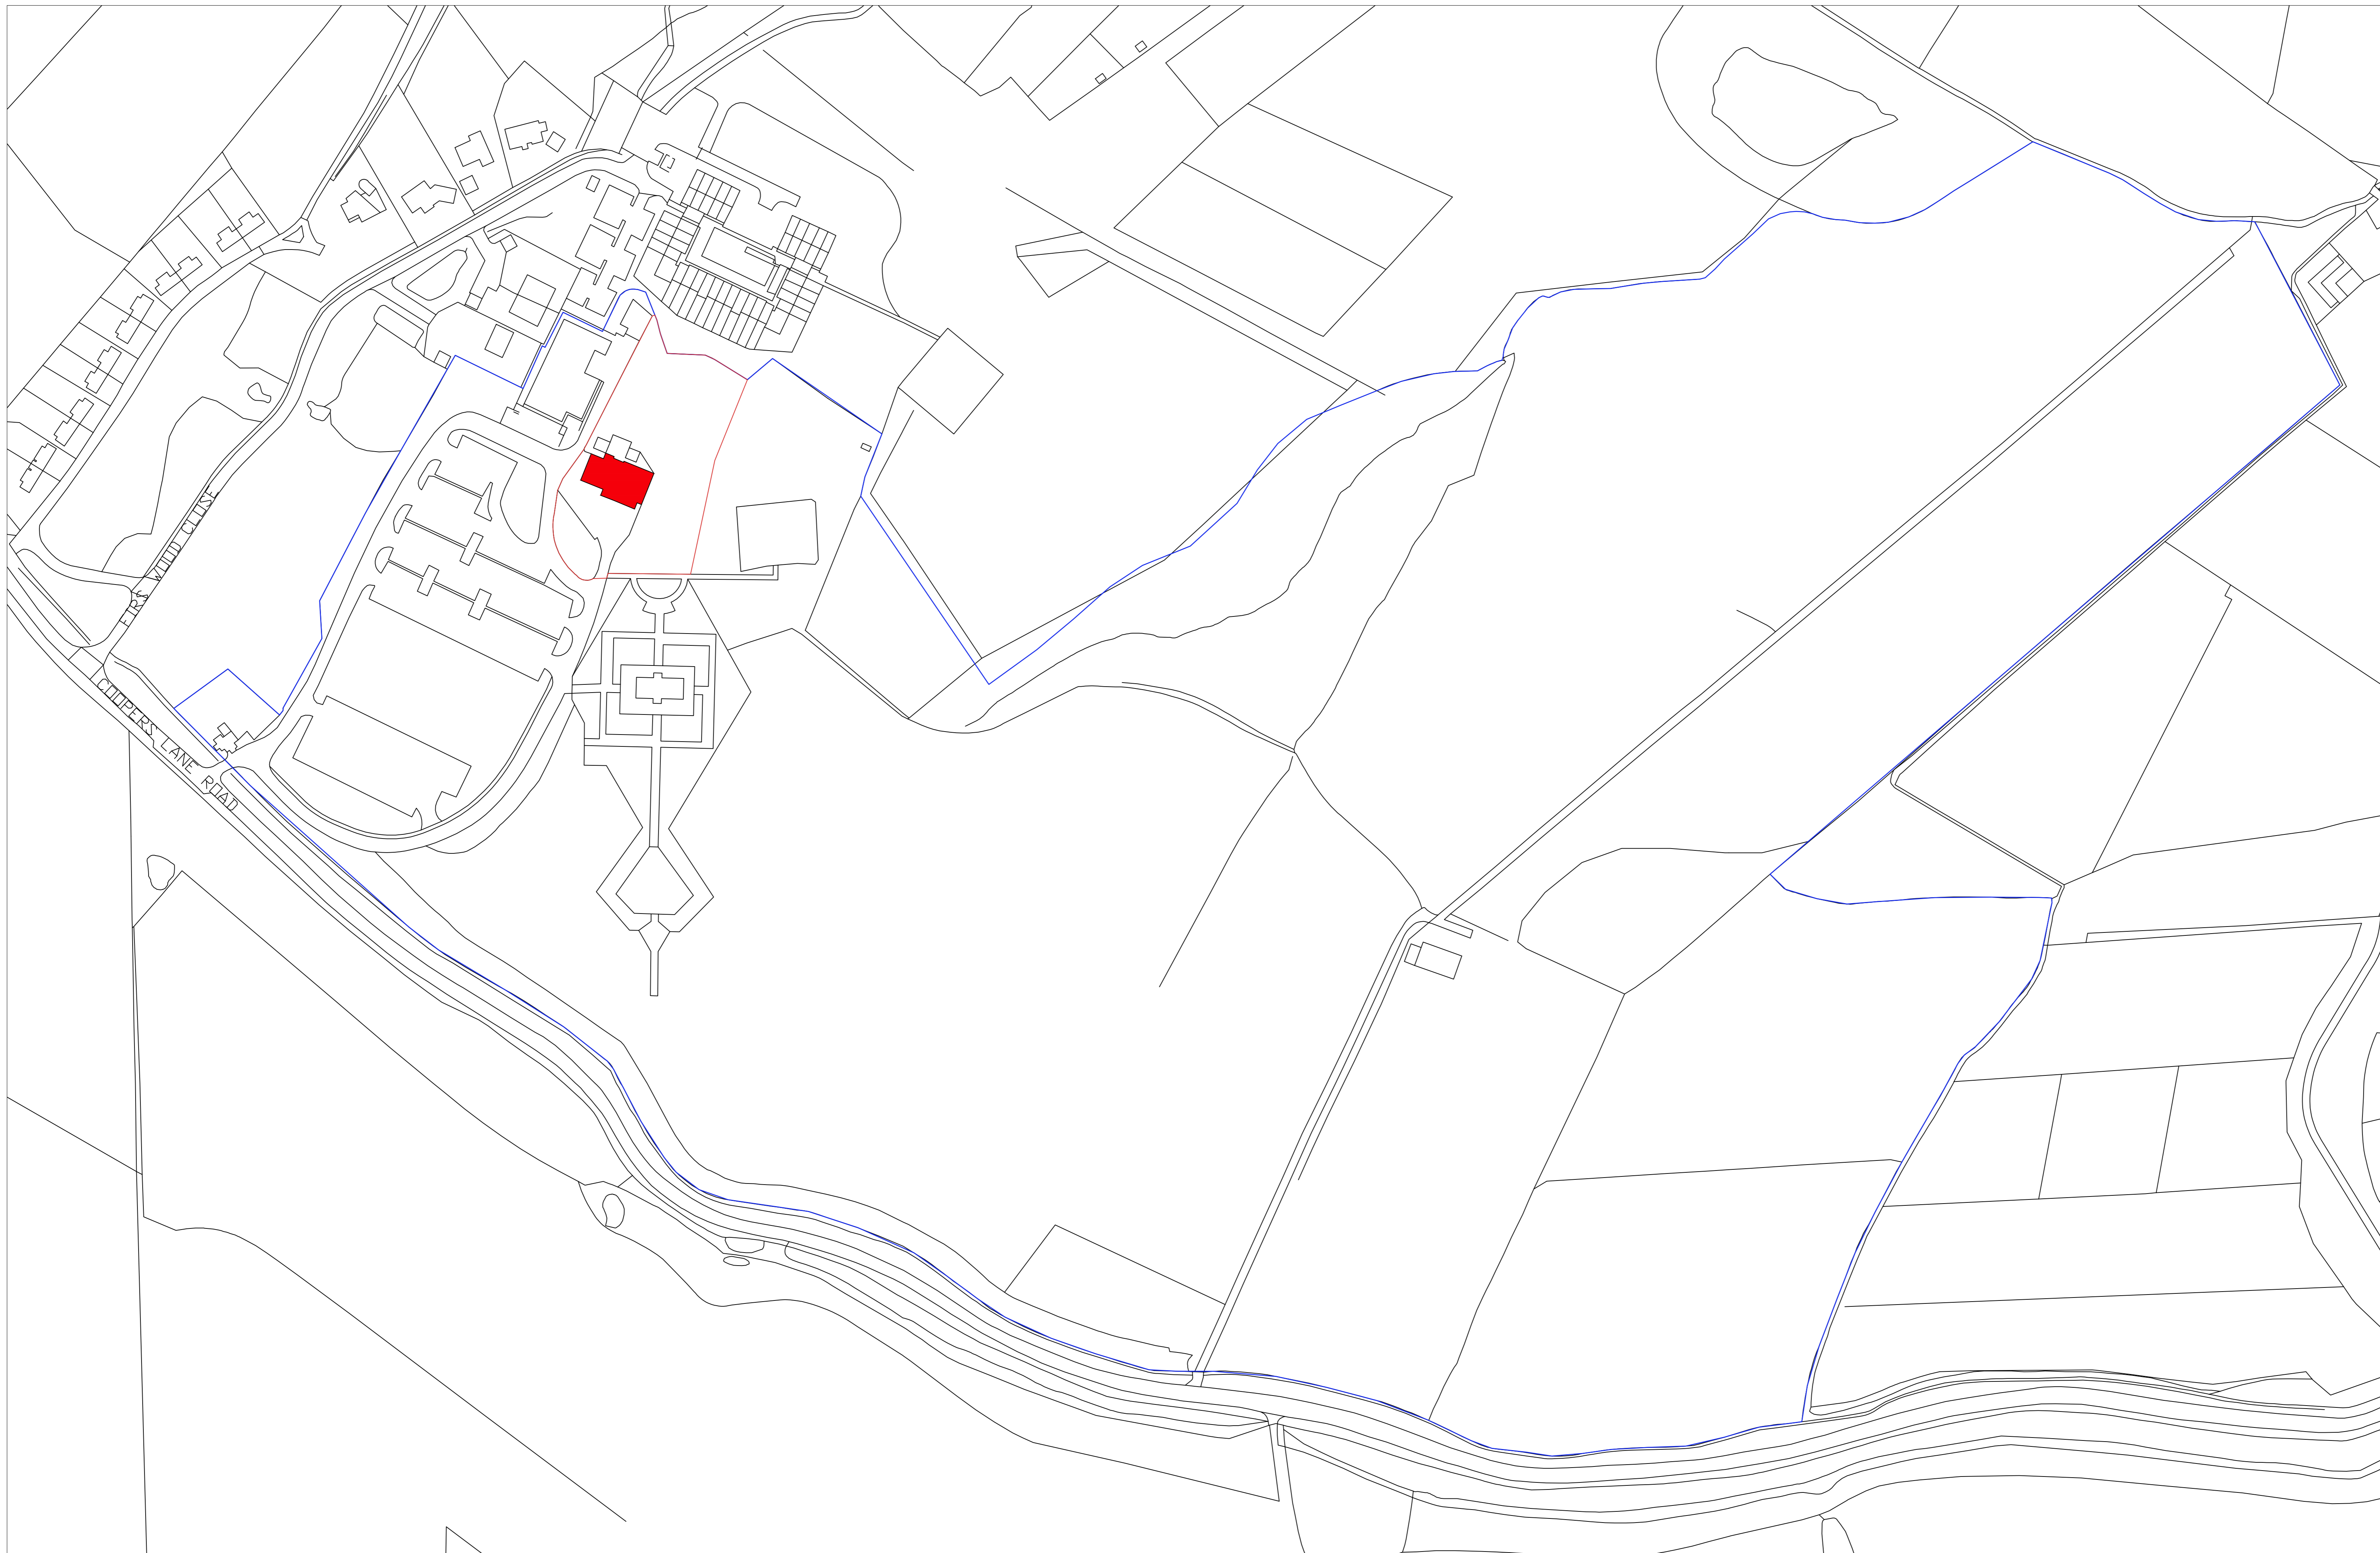

Unit 26 Cygnus Business Centre, Dalmeyer Road NW10 2XA  
Tel: +44 (020) 8451 7833 +44 (020) 8459 9600  
Fax: +44 (020) 8451 3370  
Email: l.vekaria@saloria.co.uk website: www.saloria.co.uk

PROJECT  
**POPOSED DISABLE LIFT AT:  
OSHWAL CENTRE COOPERS LANE ROAD, NORTHAW,  
HERTFORDSHIRE, EN6 4DG**

DRAWING TITLE  
**SITE PLAN**

DATE 19.05.2016	DRAWN BY AA
SCALE 1:1250 @ A0	CHECKED BY LV

DRAWING NO.	REVISION
6842/02/P0	