


GENERAL NOTES

All dimensions to be checked on site and any discrepancy to be notified to the architect immediately. No dimension to be scaled from the drawings for construction purposes unless otherwise indicated. All work is to comply with Building Regulations including amendments made in April 2022.
The sole purpose of this drawing is the procurement of Planning Permission and Building Regulation approval and work is NOT to commence before such approvals. When this drawing is used for the works full specifications should be agreed with the tenderer to include Heating, Plumbing & other services where required. Heating work or other appliances involving Gas should be carried out by a 'CORRECT' approved contractor.

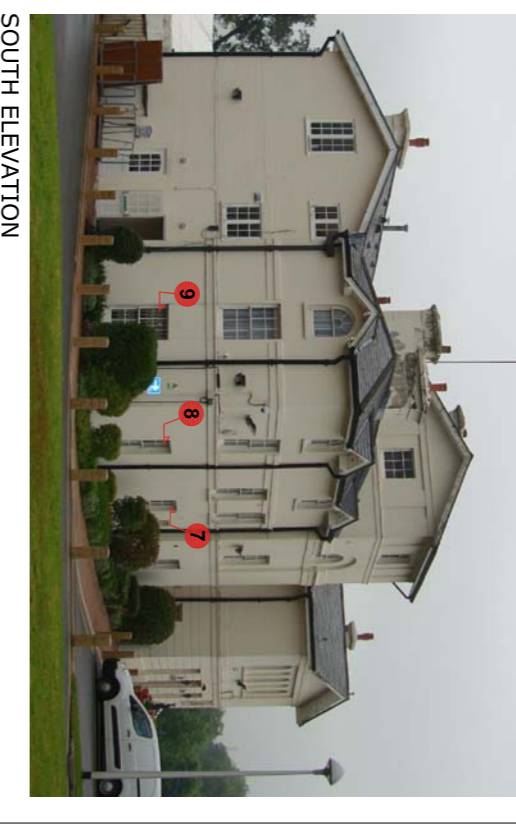

SOUTH ELEVATION




SOUTH ELEVATION

WINDOW	SIDE	FLOOR	TYPE
N.07	SOUTH	GROUND	SASH DOUBLE HUNG


WINDOW	SIDE	FLOOR	TYPE
N.08	SOUTH	GROUND	SASH DOUBLE HUNG

WINDOW	SIDE	FLOOR	TYPE
N.09	WEST	GROUND	SASH DOUBLE HUNG


INSIDE LININGS ELEVATION
Scale 1:10

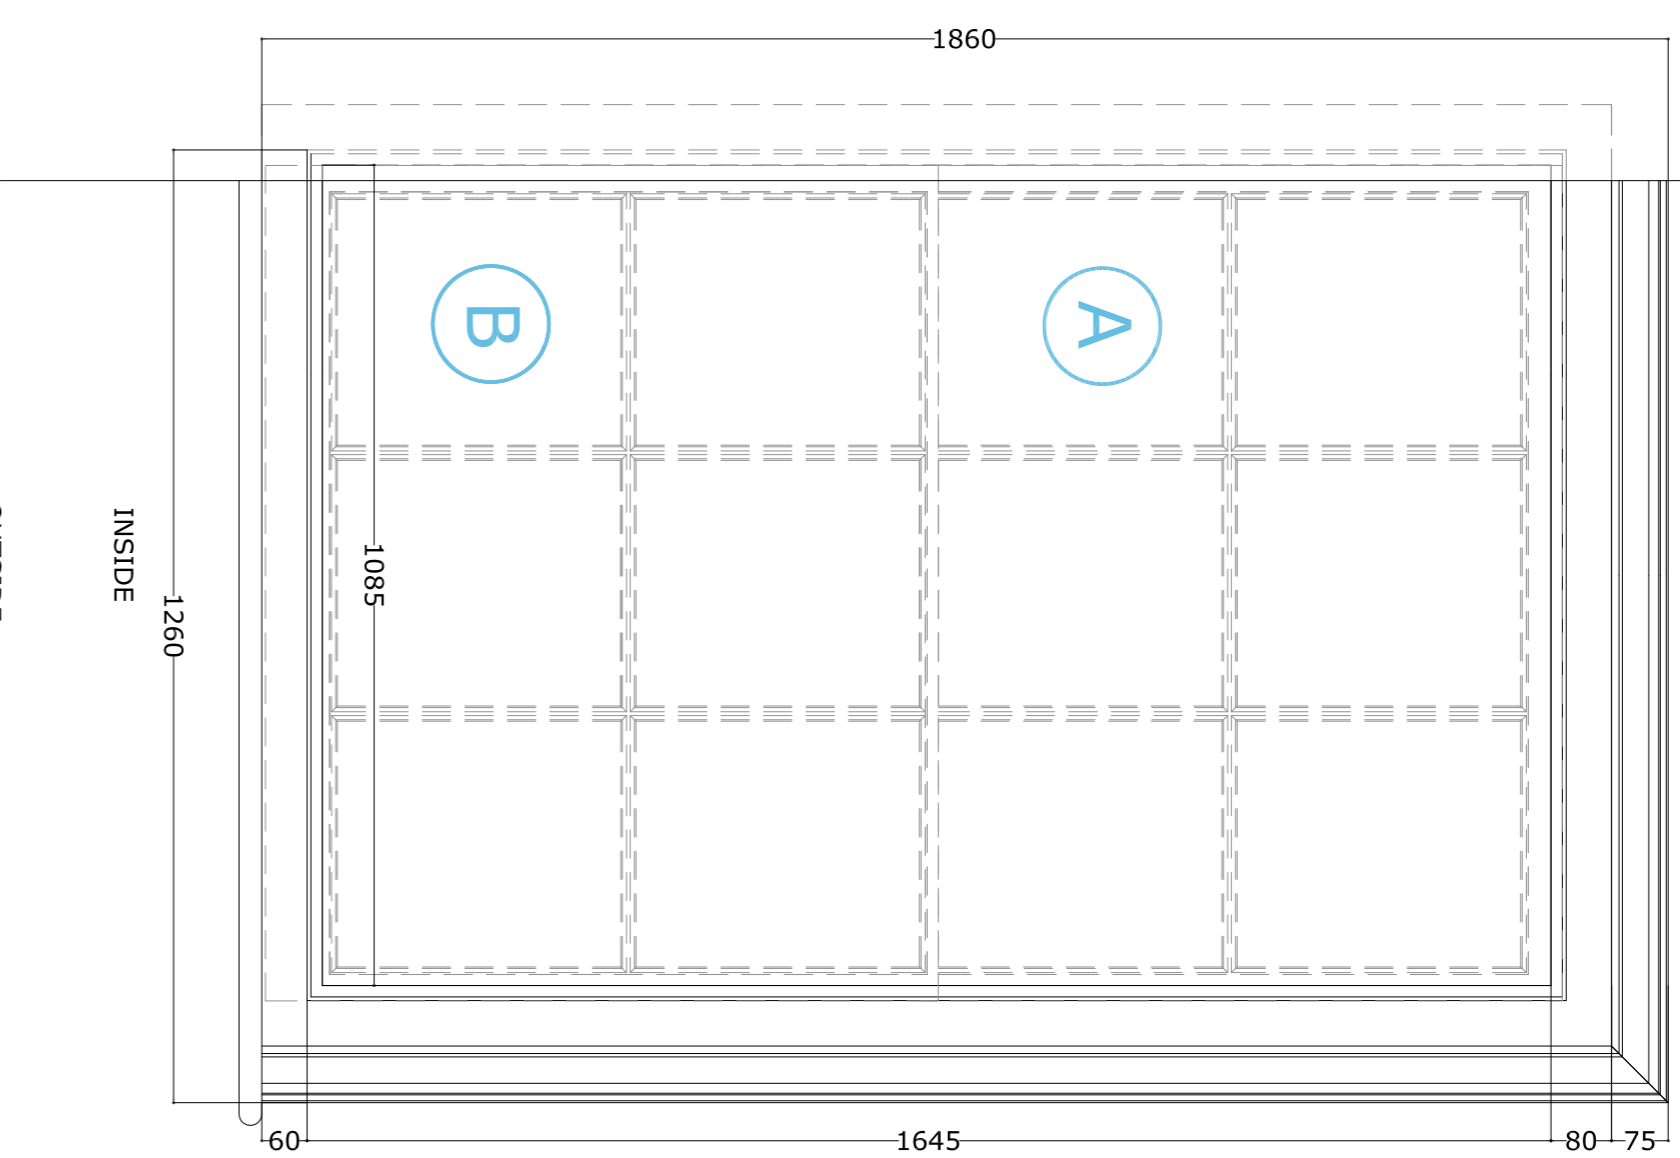

INSIDE LININGS ELEVATION
Scale 1:10




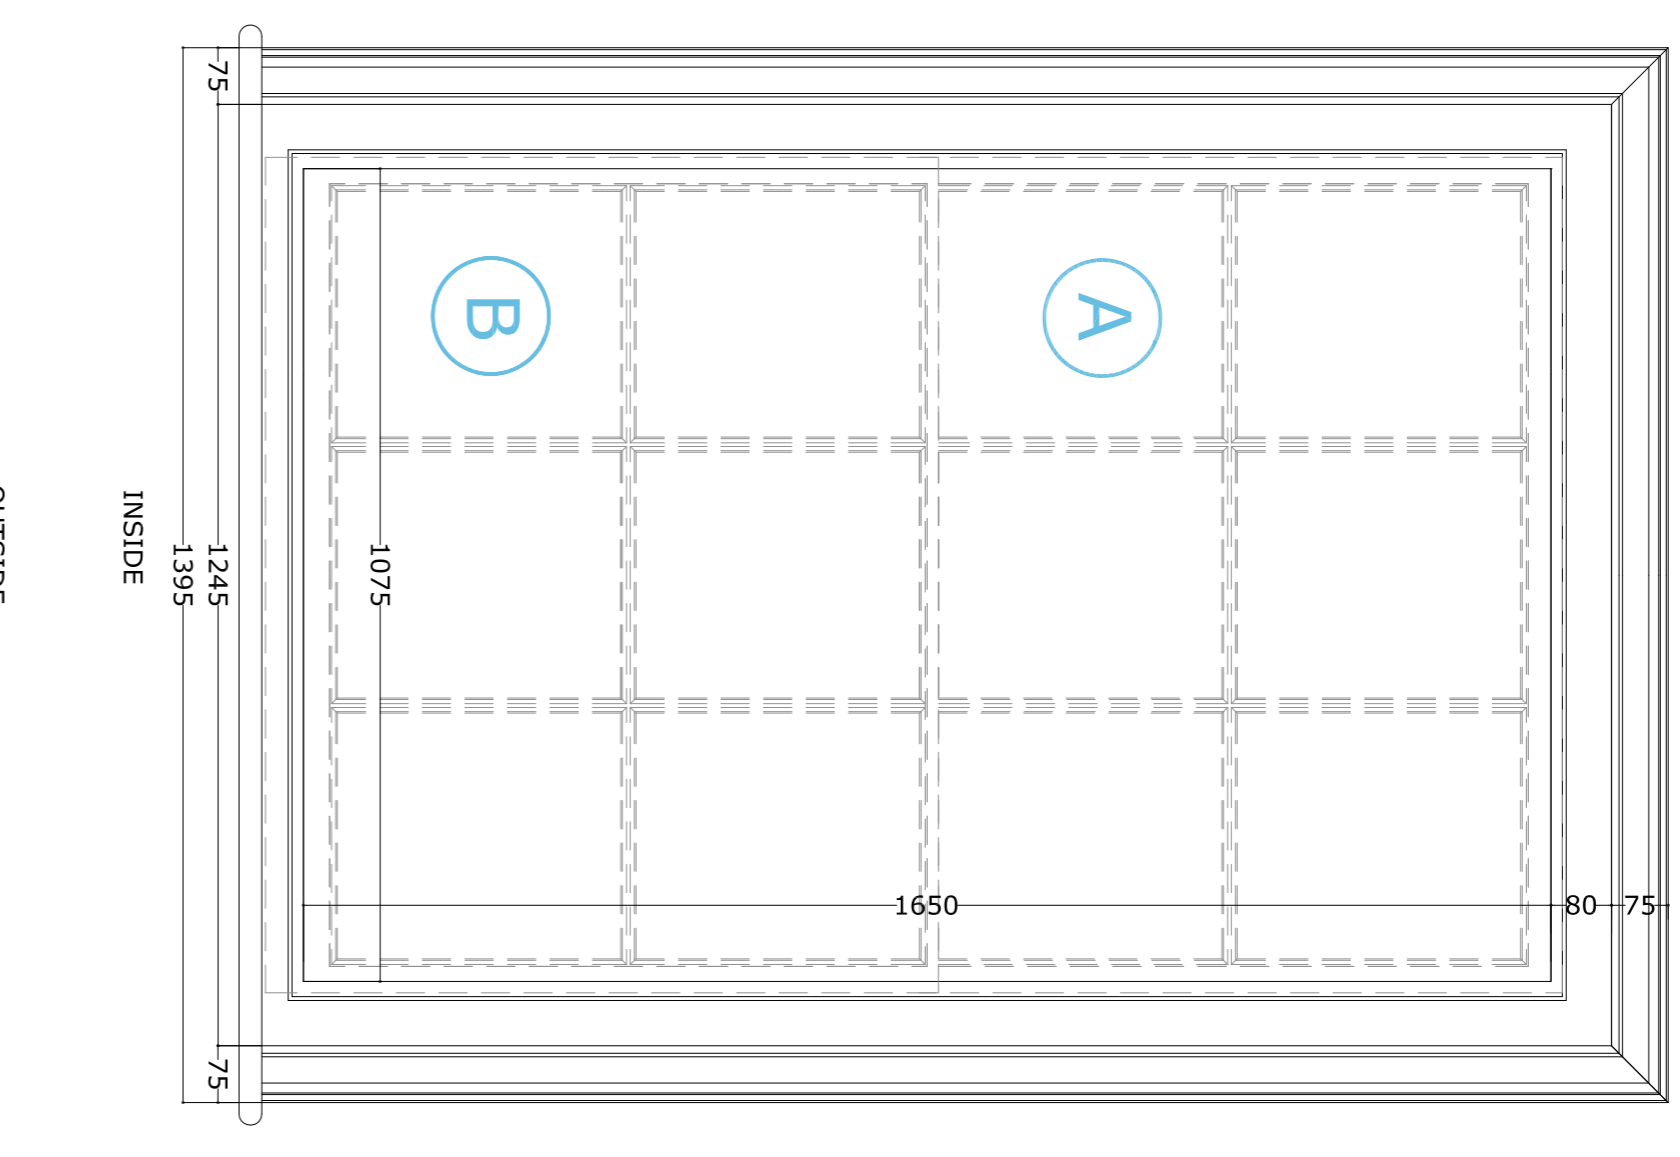


INSIDE LININGS ELEVATION
Scale 1:10

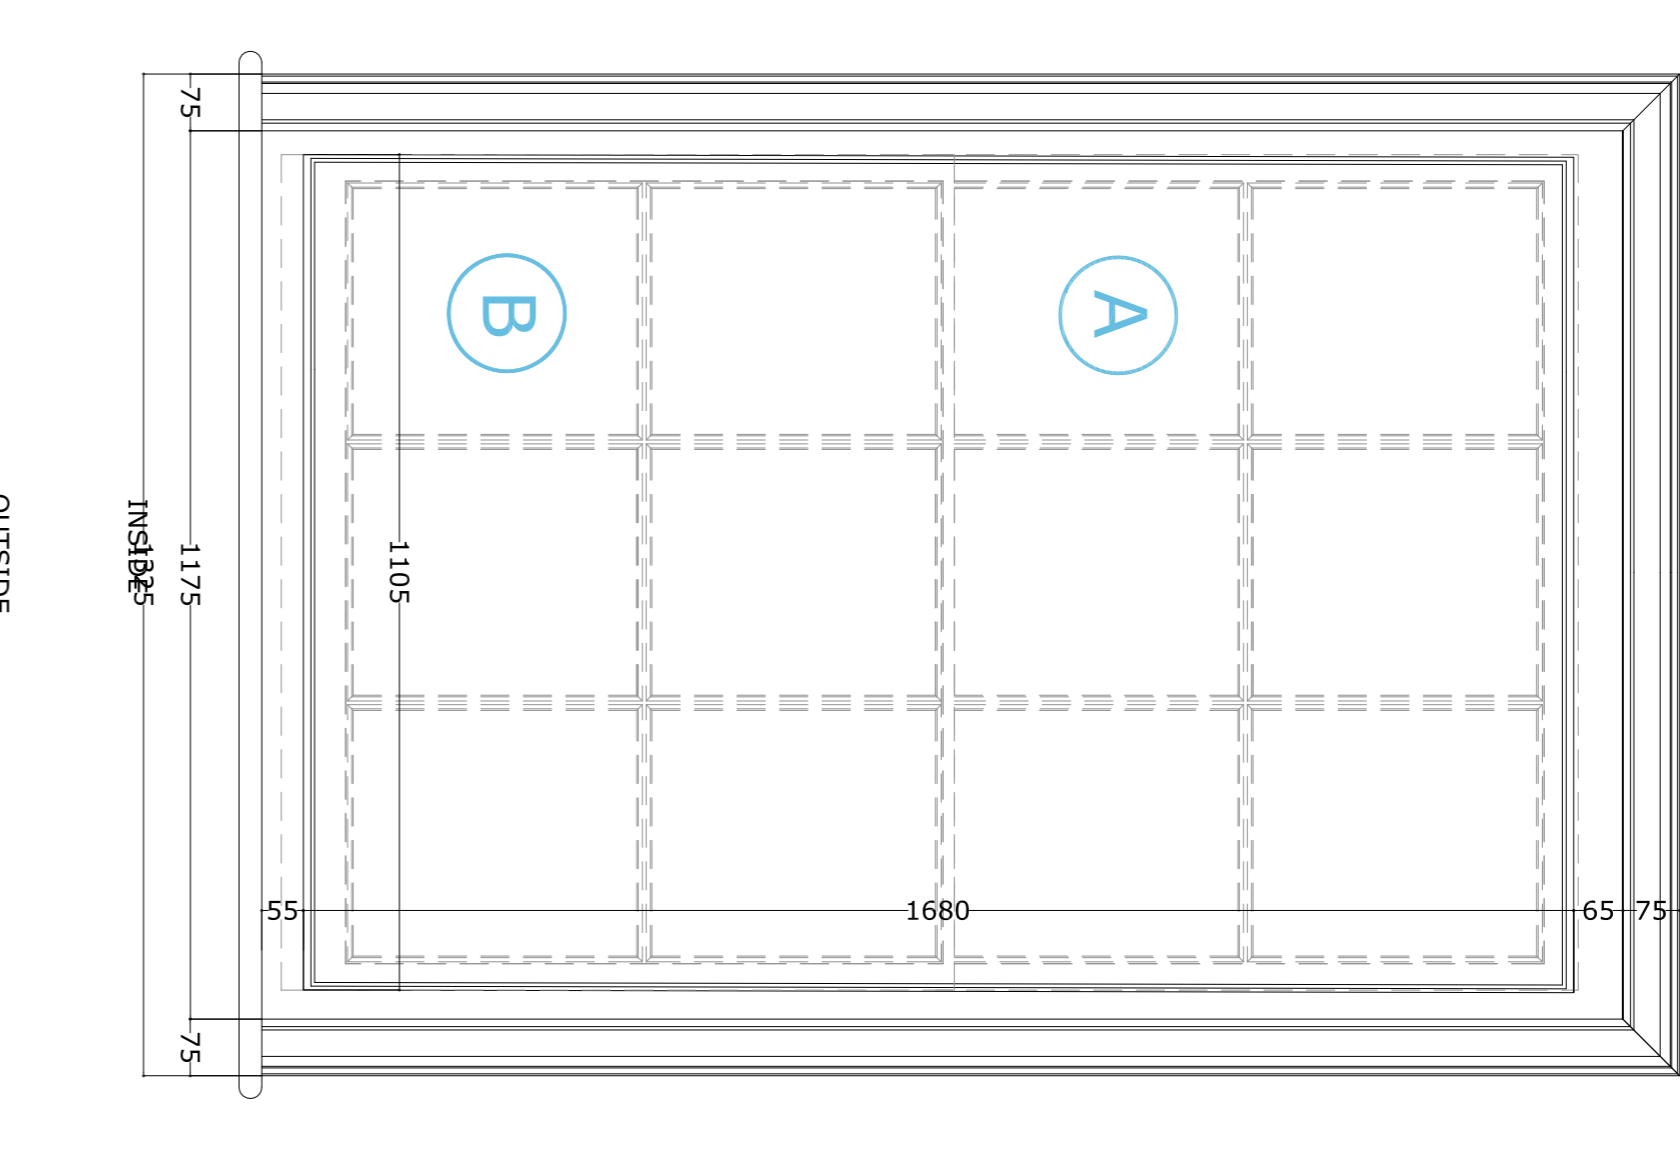

WINDOWS N.07 N.08 N.09

WINDOWS
Scale 1:10

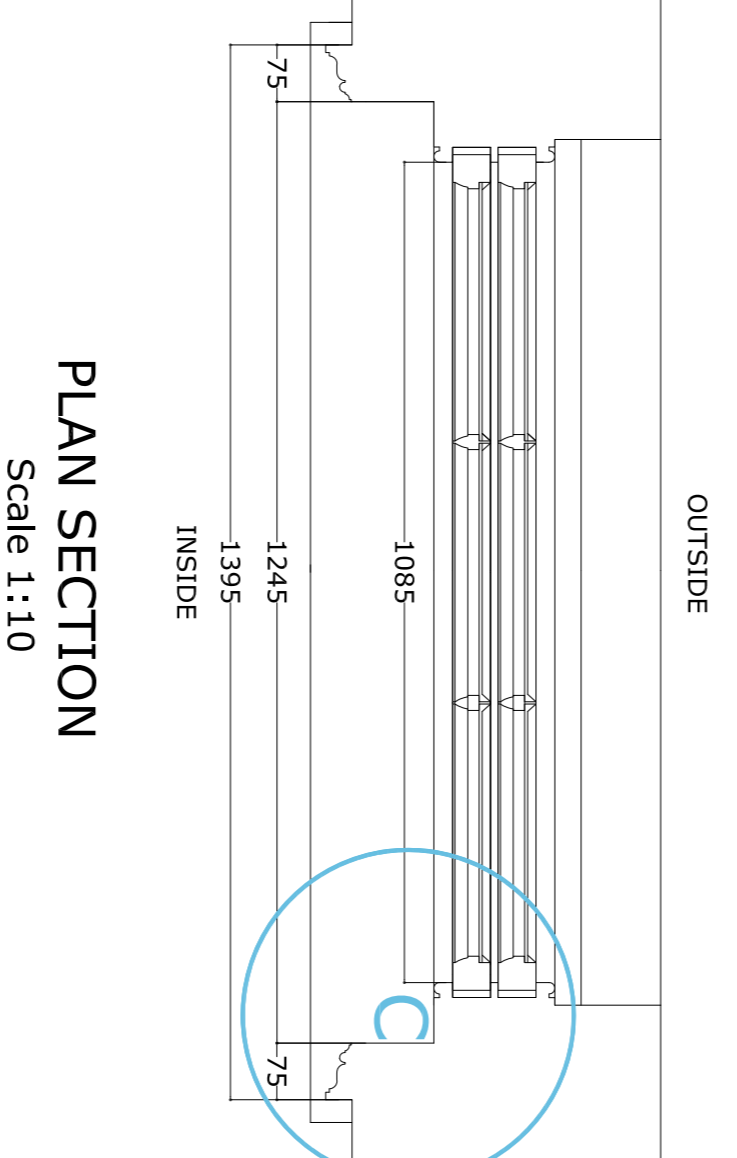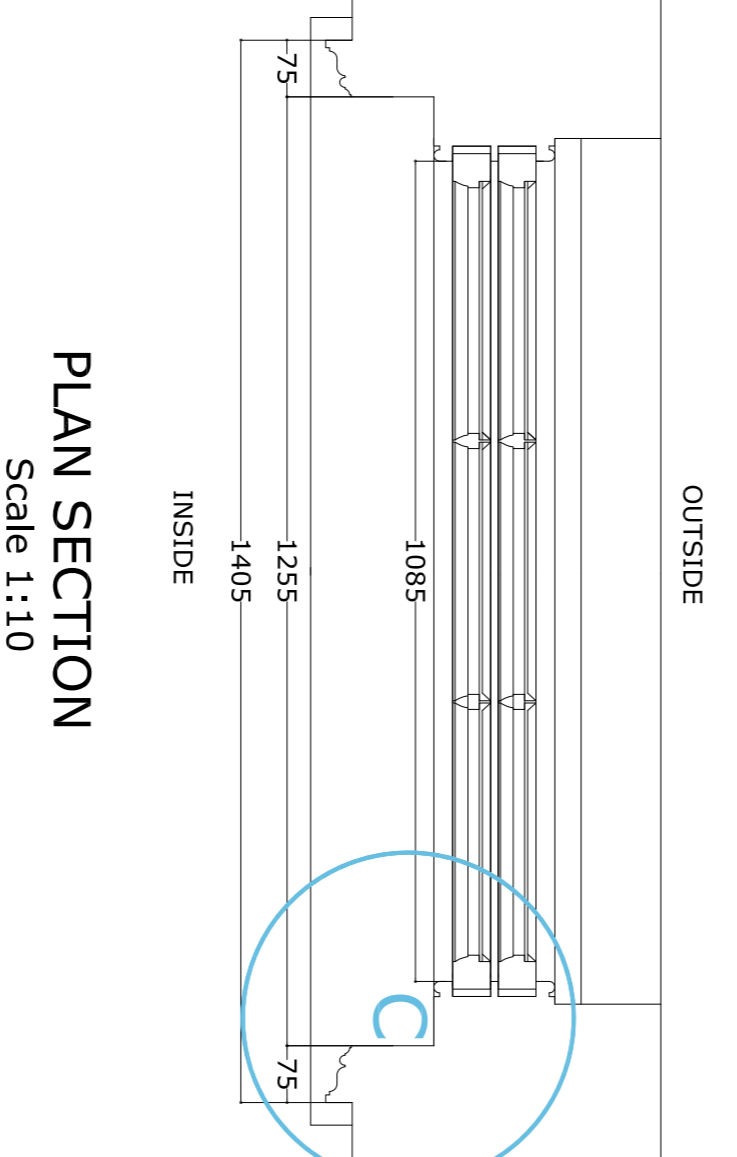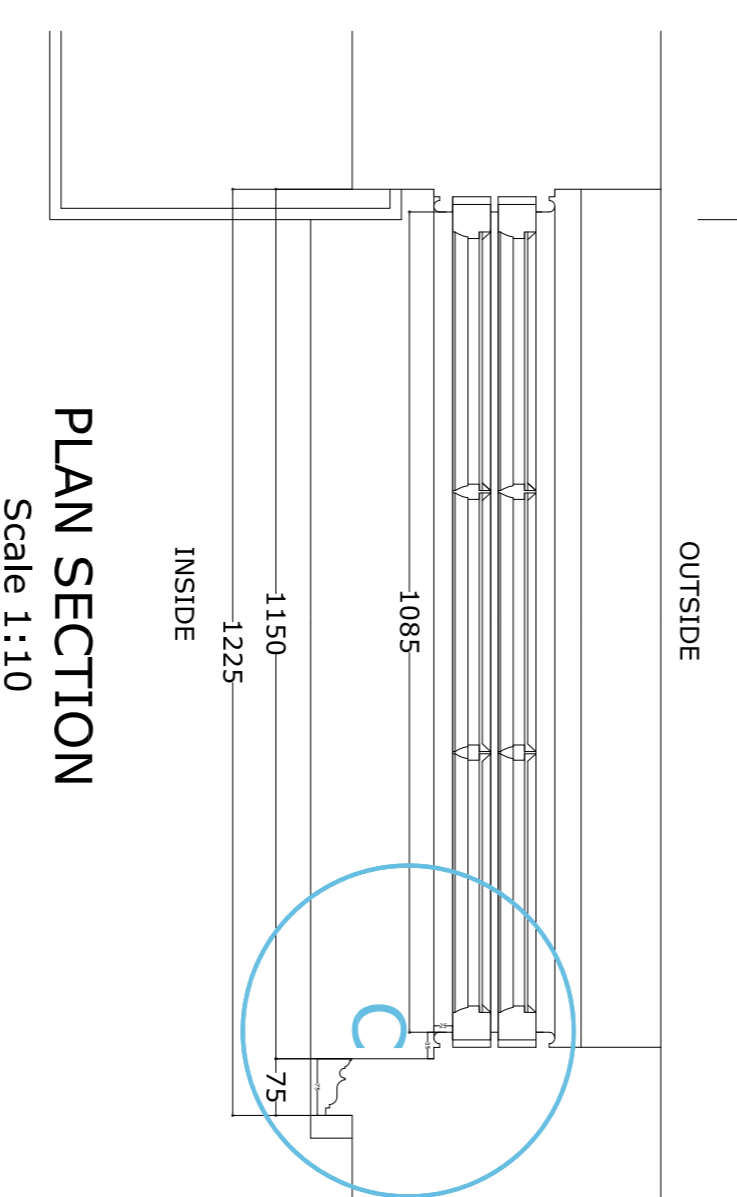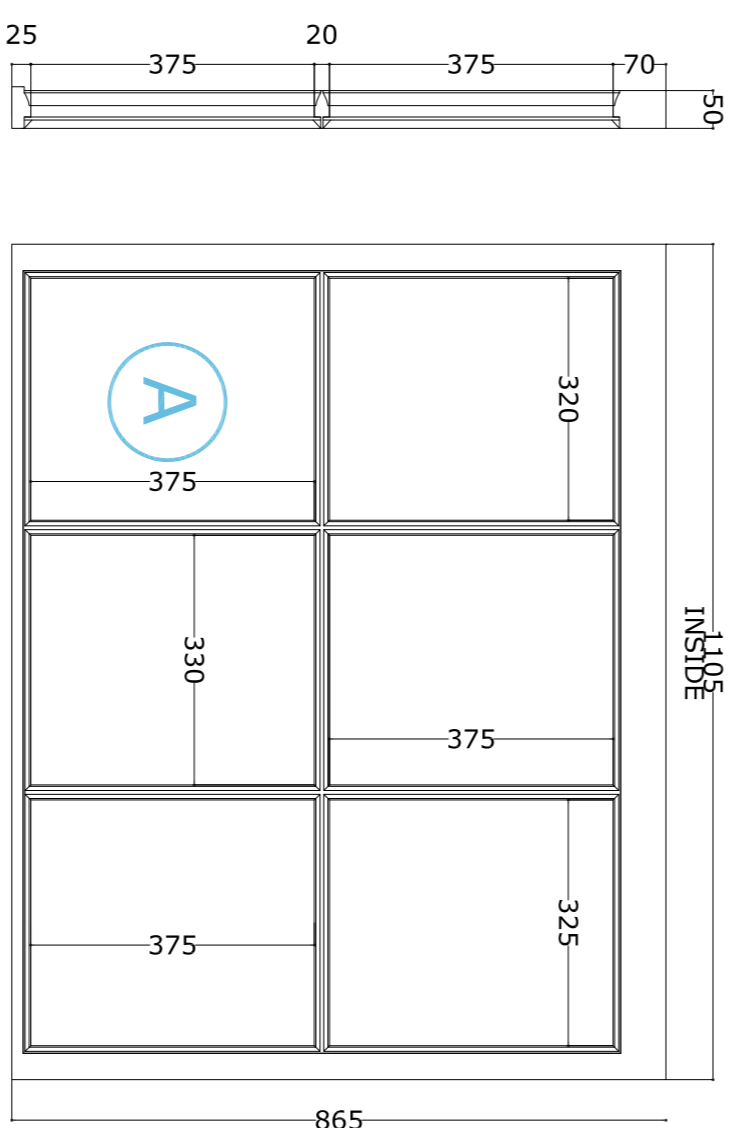




UPPER WINDOW

INSIDE


LOWER WINDOW

Scale 1:2

UPPER WINDOW

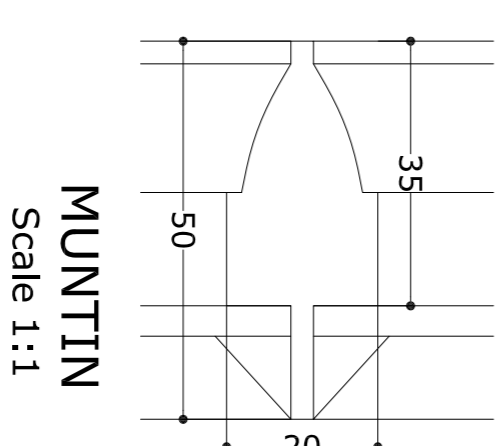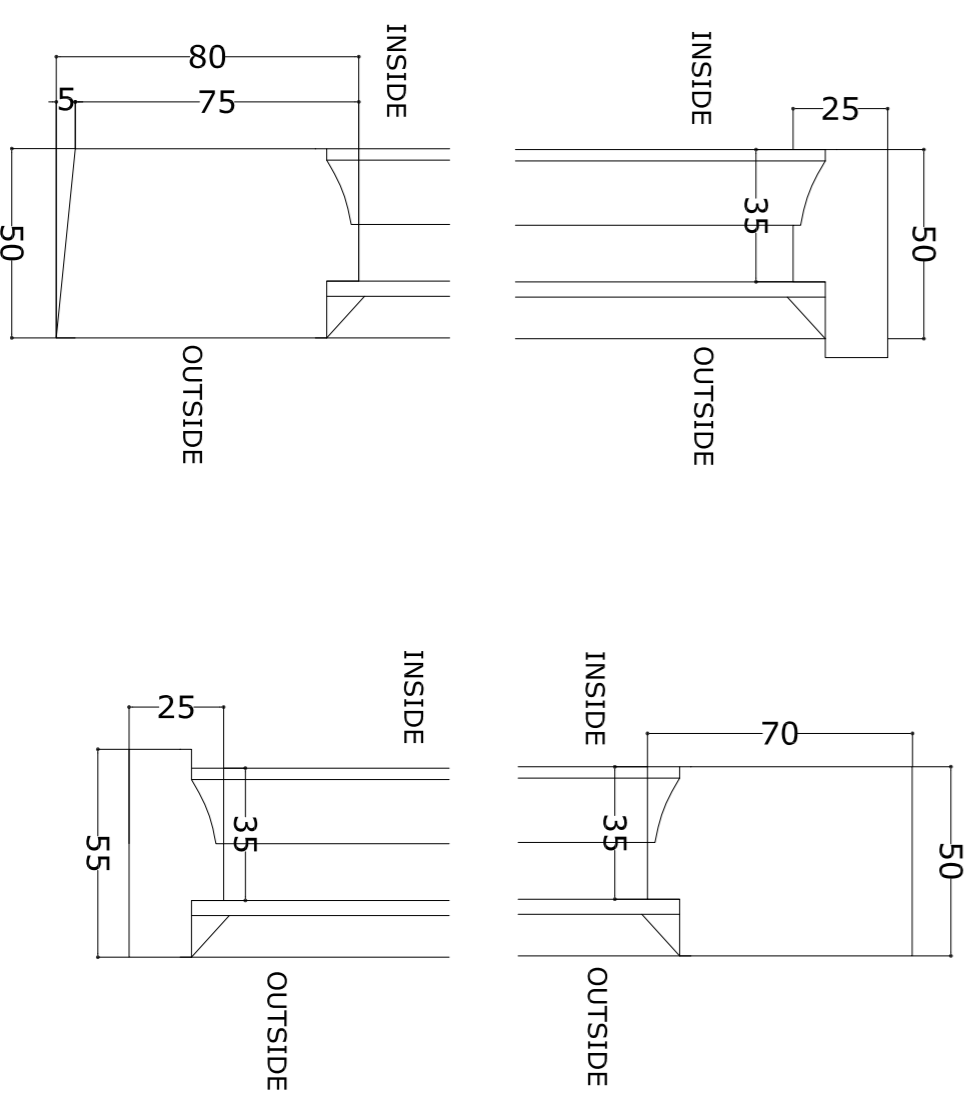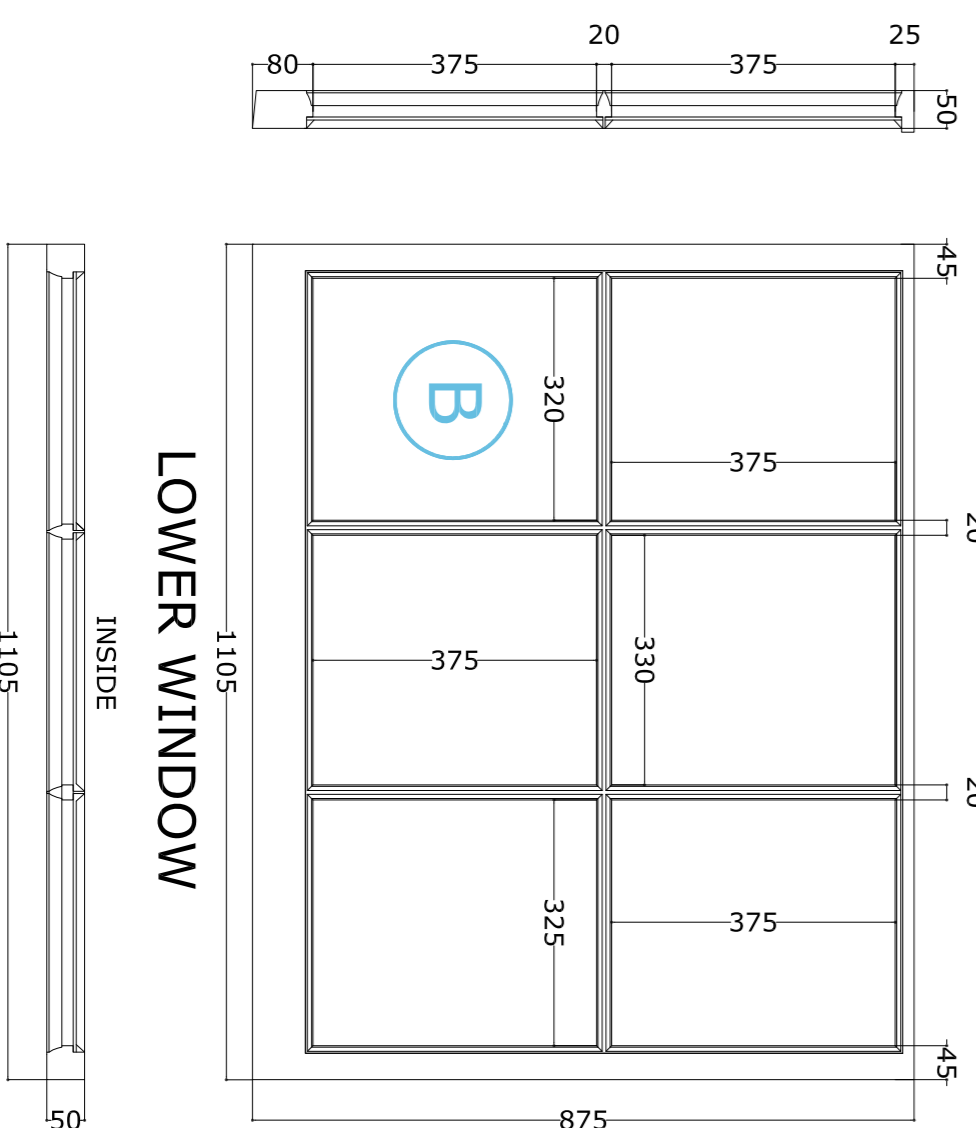

MUNTIN
Scale 1:1

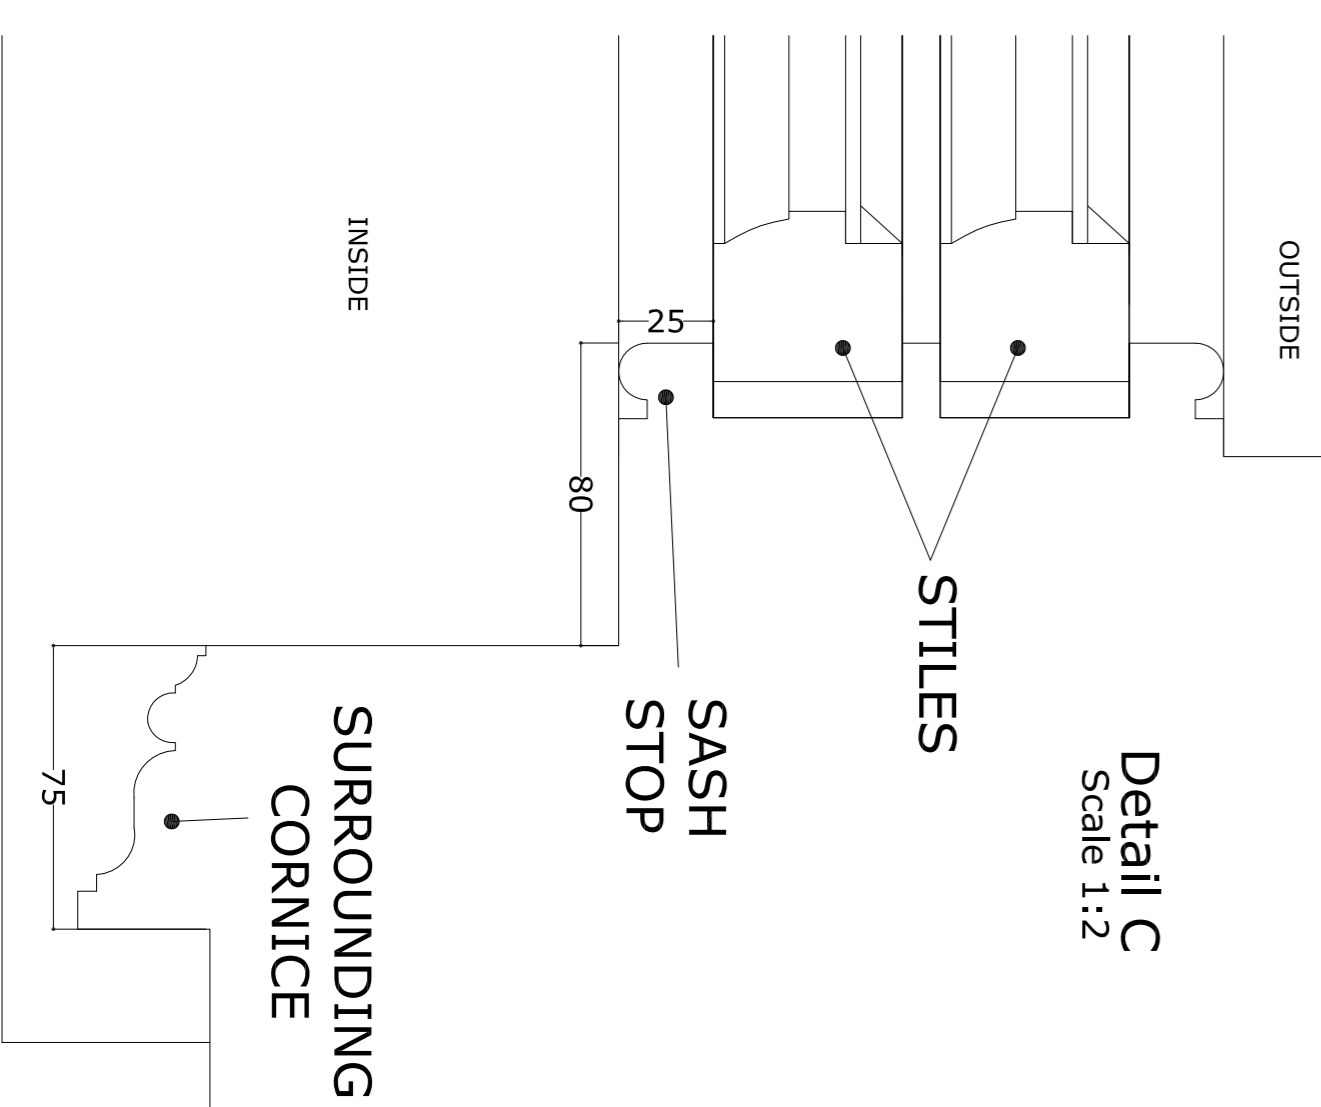

Detail C
Scale 1:2

SURROUNDING CORNICE

PROJECT
EXISTING WINDOWS - SURVEY -
MAIN HOUSE AT OSHVAL CENTRE
COOPERS LANE ROAD
NORTHAV HEARTFORSHPHIRE EN6 4DG

Salortia
CHARTERED ARCHITECTS
Unit 26 Orion Business Centre, Dalmeier Road NW10 2XA
Tel: +44 (020) 8451 7833 +44 (020) 8459 9600
Fax: +44 (020) 8451 3370
Email: l.vekari@salortia.co.uk website: www.salortia.co.uk

Salortia
CHARTERED ARCHITECTS

DRAWING TITLE
WINDOWS 7-8-9

DATE
15.05.2015

SCALE
VARIOUS@A1, VARIOUS-1/2@A3

DRAWING NO.
6842-54-P0

REVISION	DESCRIPTION	BY	DATE

DRAWN BY
DP

CHECKED BY
LV

REVISION