

GENERAL NOTES

All rights are Reserved by the company. No part of this drawing may be reproduced or used in any form or by any means—graphic, electronic or mechanical, including photocopying, recording, taping or otherwise, without the prior written permission of the company proprietor.

All dimensions to be checked on site and any discrepancy to be reported to the supervising officer.

No dimension to be scaled from the drawings for construction purposes unless otherwise indicated. All work is to comply with Building Regulations including amendments made in April 2002.

Party Wall etc. Act 1996 would apply and contractor is to ensure that no work is commenced until this formality is completed.

The sole purpose of this drawing is the procurement of Planning Permission and Building Regulation approval and work is NOT to commence before such approvals.


Where this drawing is used for the works, contractor should request at the time of tender, the necessary approvals and a schedule of works in conjunction with the drawings would be used to resolve matters.

Where this drawing is used for the works full specifications should be agreed with the tenderer to include Heating, Plumbing & other services where required.

Contractor to ensure and satisfy himself that all necessary approvals and Building Regulations are in place before commencing or commencement of works.

REVISION	DESCRIPTION	BY	DATE
P0	planning	PL	05.07.16

PLANNING

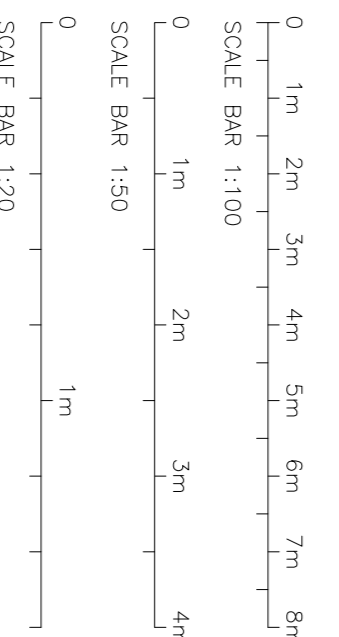

S:\Standard Drawings\Blocks\Sectoria Acad\label.spa

Product
OSHWAL CENTRE
NEW SHED FOR STORAGE

SITE PLAN

DATE	DESIGNED BY	DRAWN BY
20-10-2015	LV	MA

Scale 1:1250
6842-28-P0