




North West Elevation

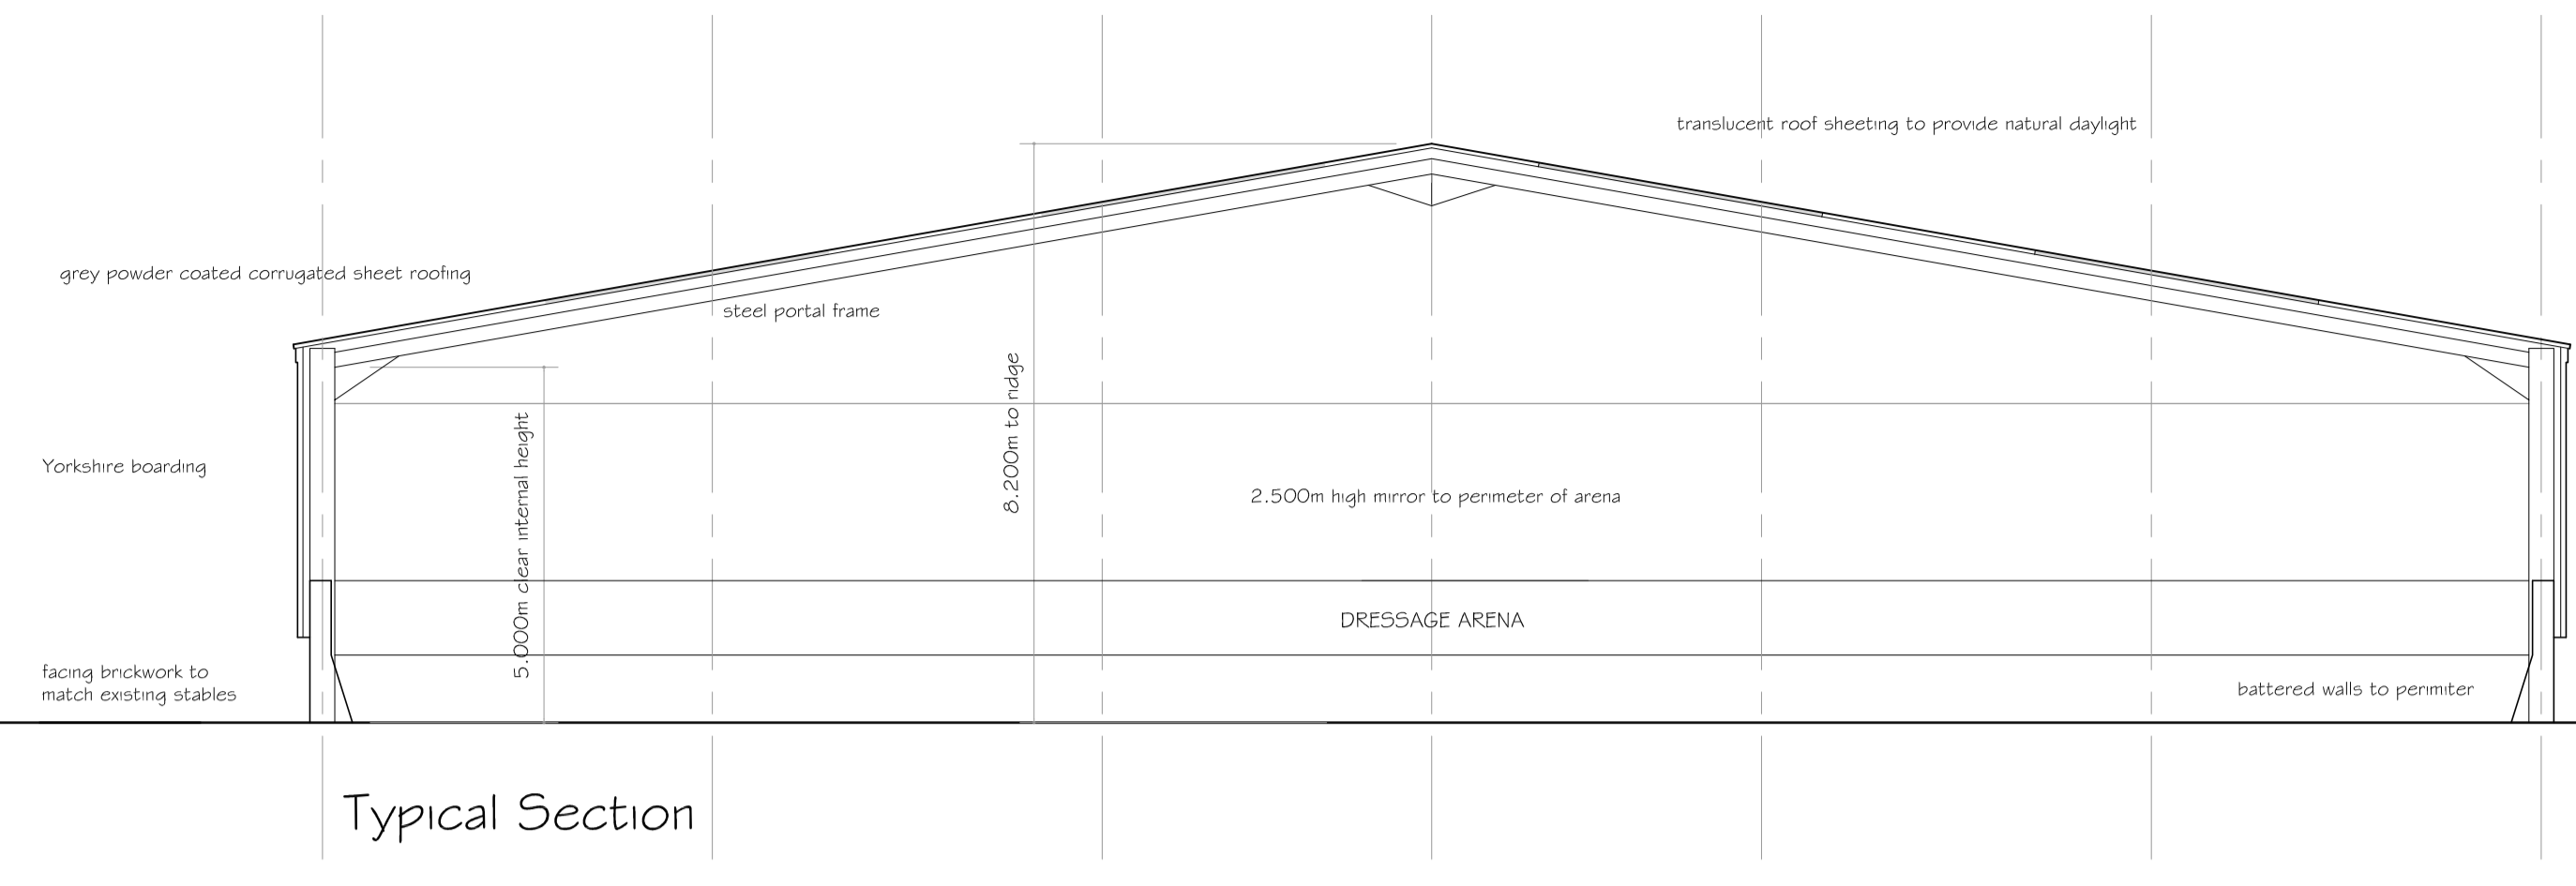

Typical Section

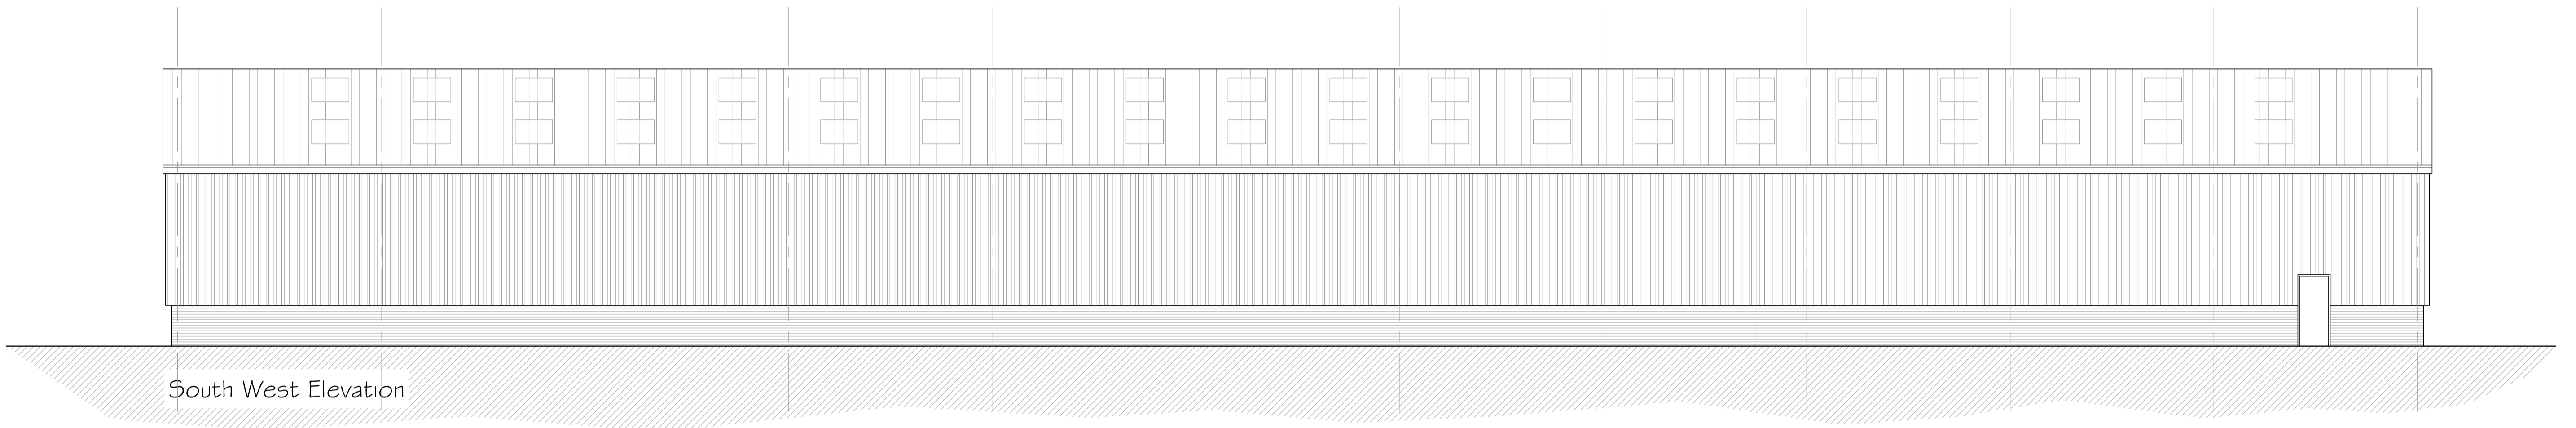


South West Elevation

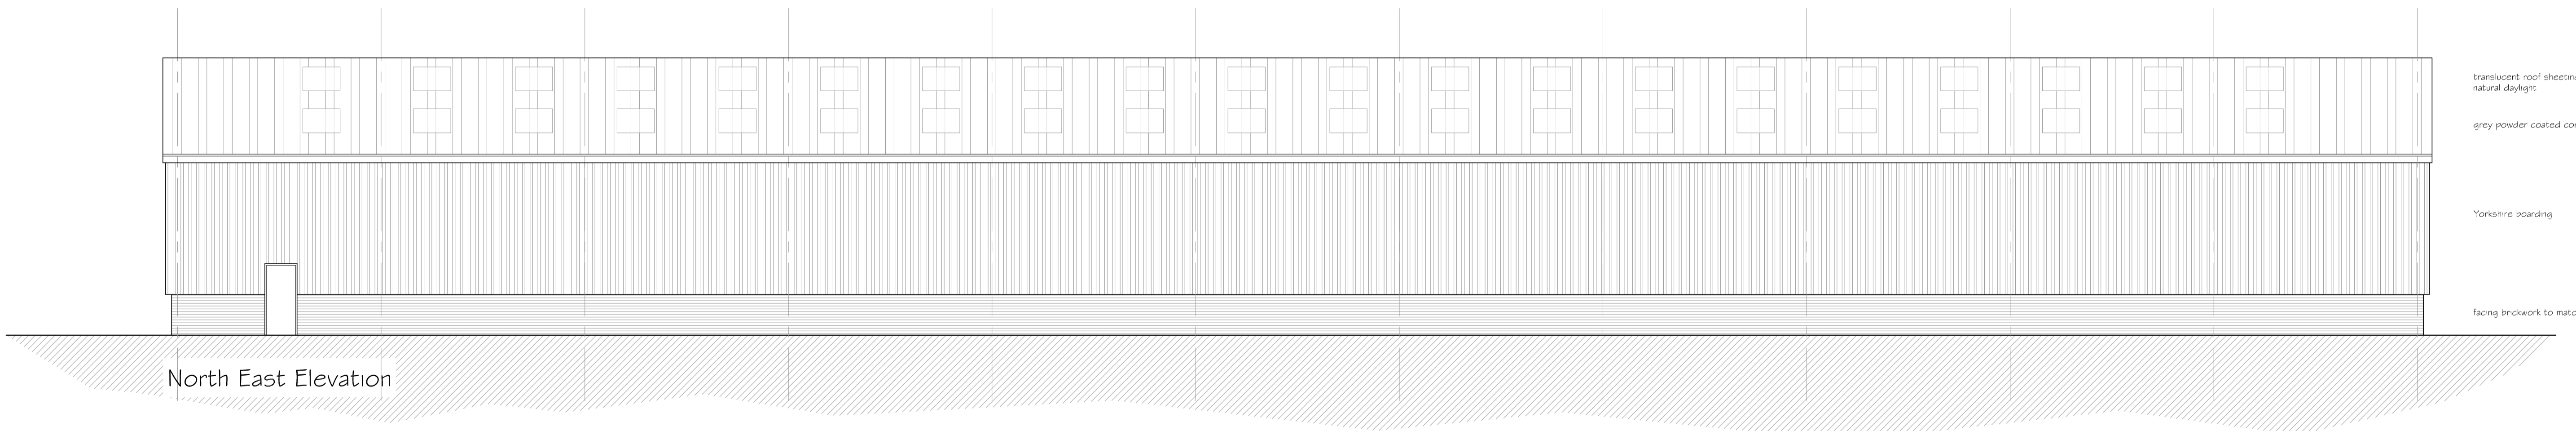

North East Elevation

translucent roof sheeting to provide natural daylight  
 grey powder coated corrugated sheet roofing  
 Yorkshire boarding  
 facing brickwork to match existing stables

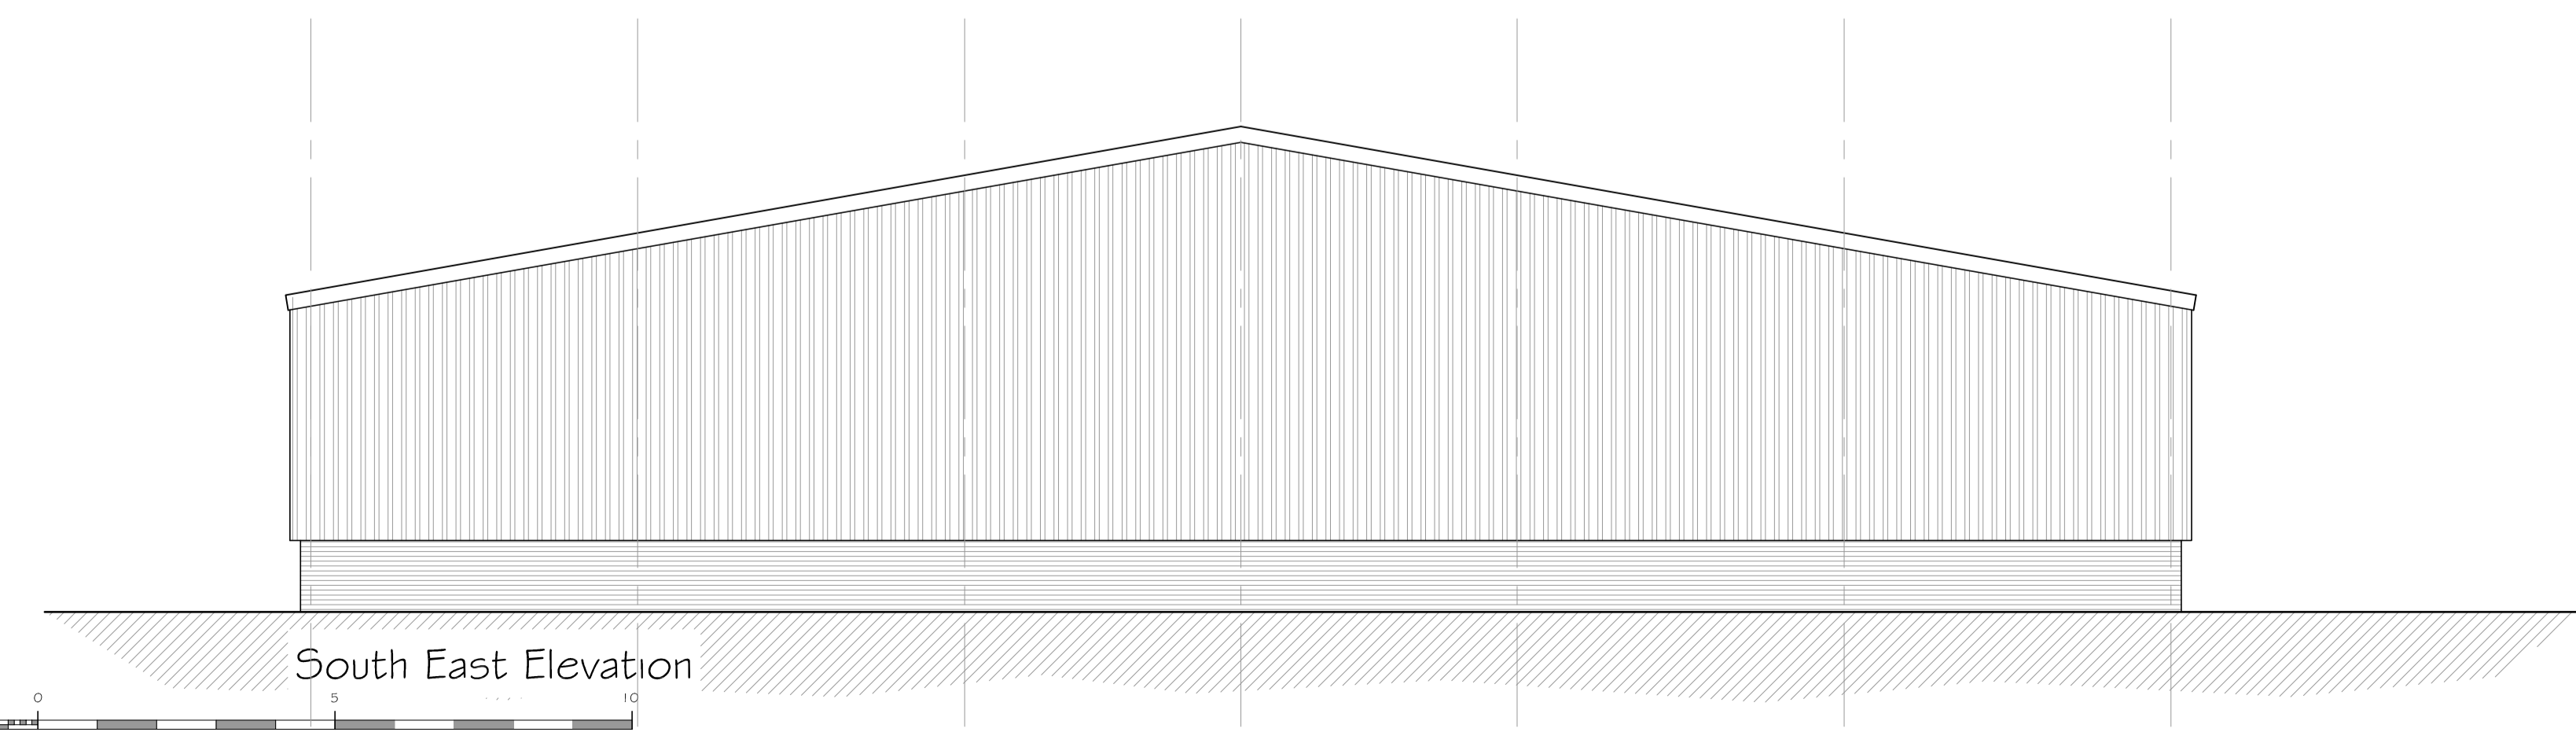

South East Elevation



Rev A: Ridge height to SW & NE elevations lowered to match gable elevations  
 December 2018  
 Revision Date

**PNA**

2 The Coach House, Comeybury Farm  
 Ermine Street, Buntingford, Herts, SG9 9RS  
 01763 271292 / 01707 276595  
 email : info@pna.eclipse.co.uk

Job Title  
 Warrenwood Manor  
 Hornbeam Lane  
 Essendon, Herts

Drawing Title  
 Indoor Riding Arena  
 Elevations & Typical Section  
 PROPOSED

Date July 2018 Scale 1:100 @ A1

Job No 703 Drawing No 53A

Copyright (c) Do Not Scale