


ventilation louvres
 plain clay roof tiles
 aluminum rainwater goods
 painted / stained timber boarding
 facing brick plinth

cupola & clock


North East Elevation



South East Elevation

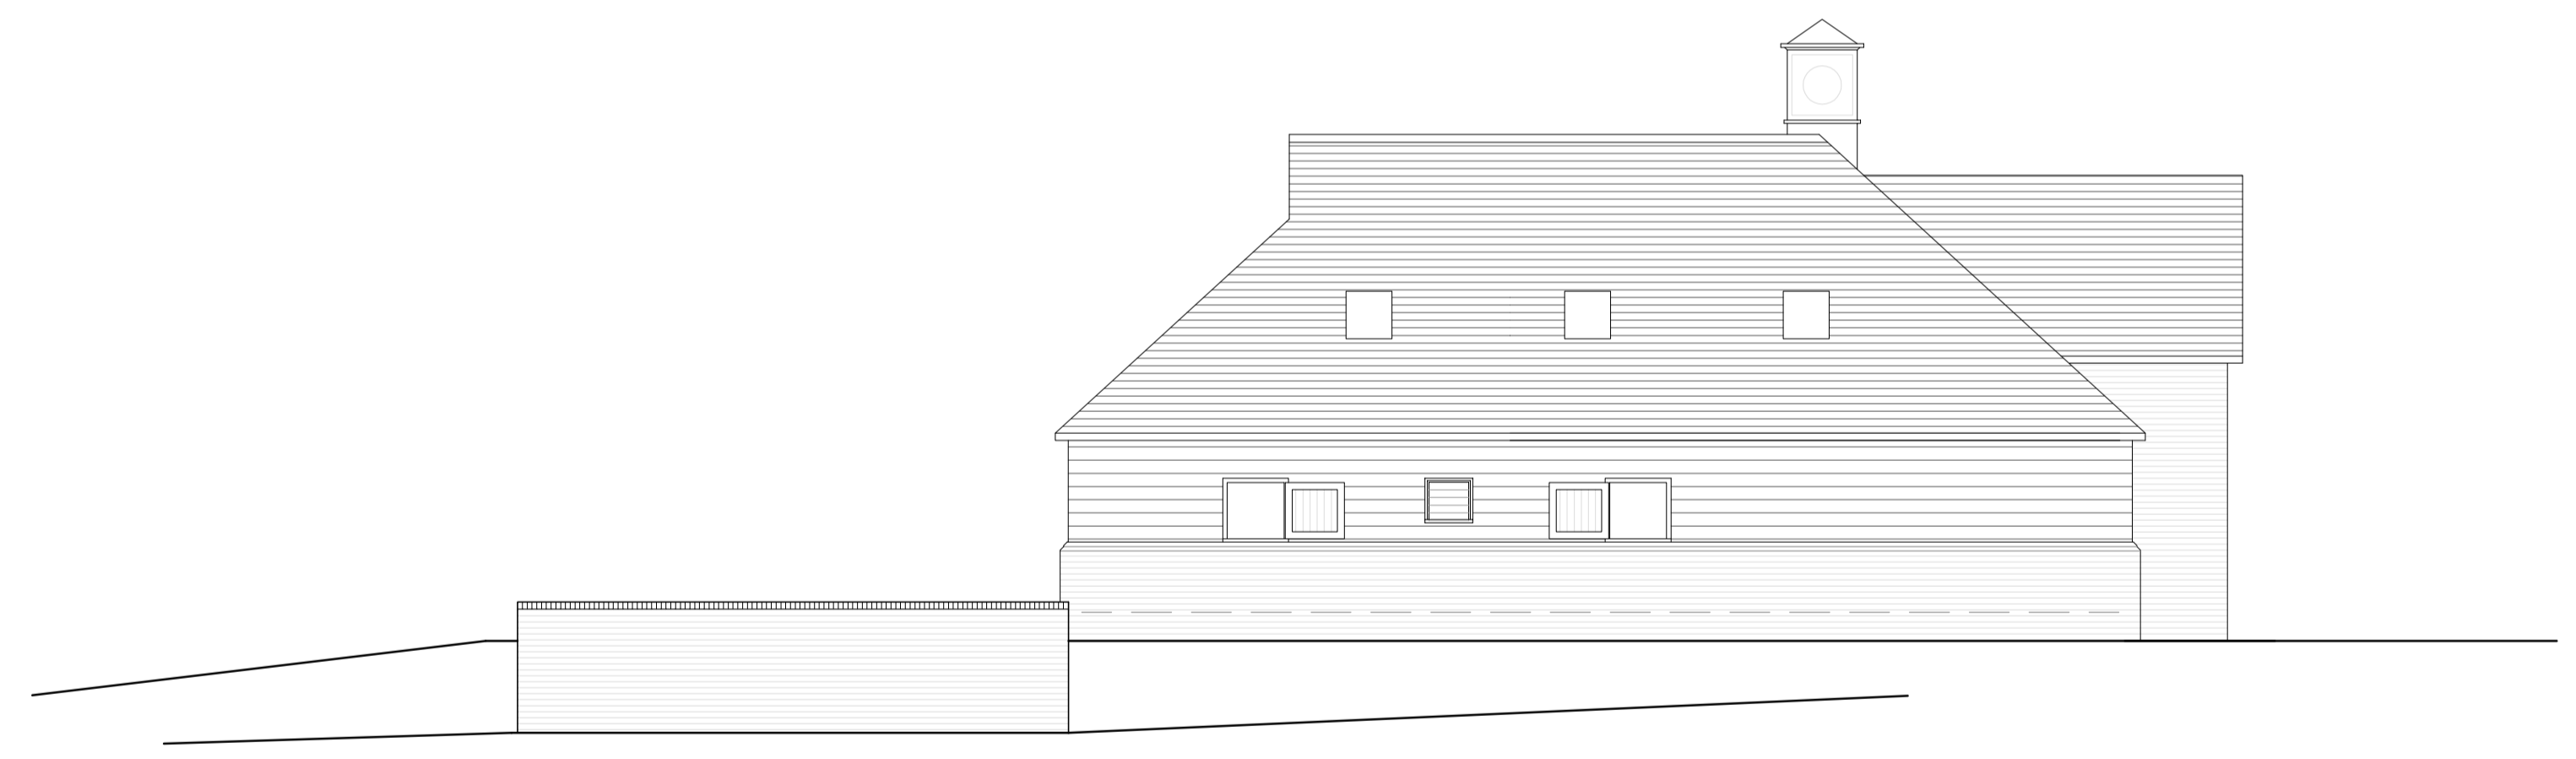

North West Elevation

 

Revision _____ Date _____
PNA
 2 The Coach House, Comeybury Farm
 Ermine Street, Buntingford, Herts, SG9 9RS
 01763 271292 / 01707 276595
 email : info@pna.eclipse.co.uk
 Job Title
 Warrenwood Manor
 Hornbeam Lane
 Essendon, Herts

Drawing Title	
Stables Accommodation Elevations : Existing	
Date	Scale
August 2020	1:100 @ A1
Job No	Drawing No
770	212
Copyright (c)	Do Not Scale