





PART FRONT ELEVATION

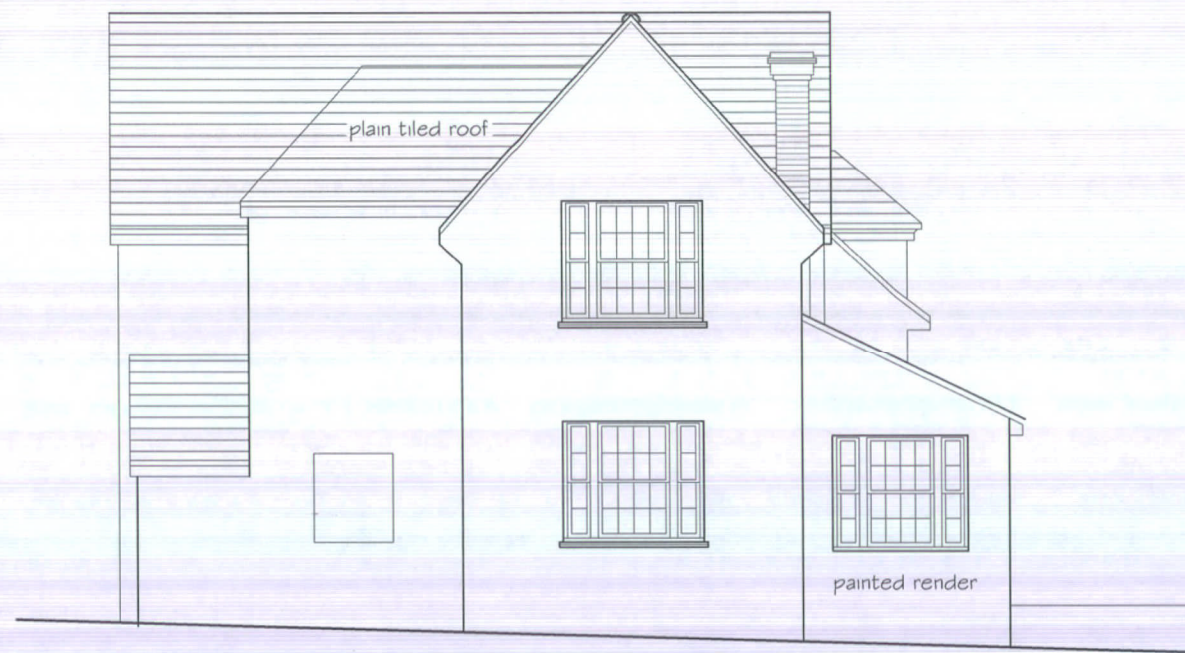

SIDE ELEVATION

 

**PNA**

2 The Coach House, Corneybury Farm  
Ermine Street, Buntingford, Herts SG9 9RS

Tel: 01763 271292 / 01707 276595

Copyright © email : info@pna.eclipse.co.uk ~~Do Not Scale~~

The Warren  
Carbone Hill  
Northaw

Scale: 1:100

Date: January 2015

Existing Elevations

Drg. No  
732/05