

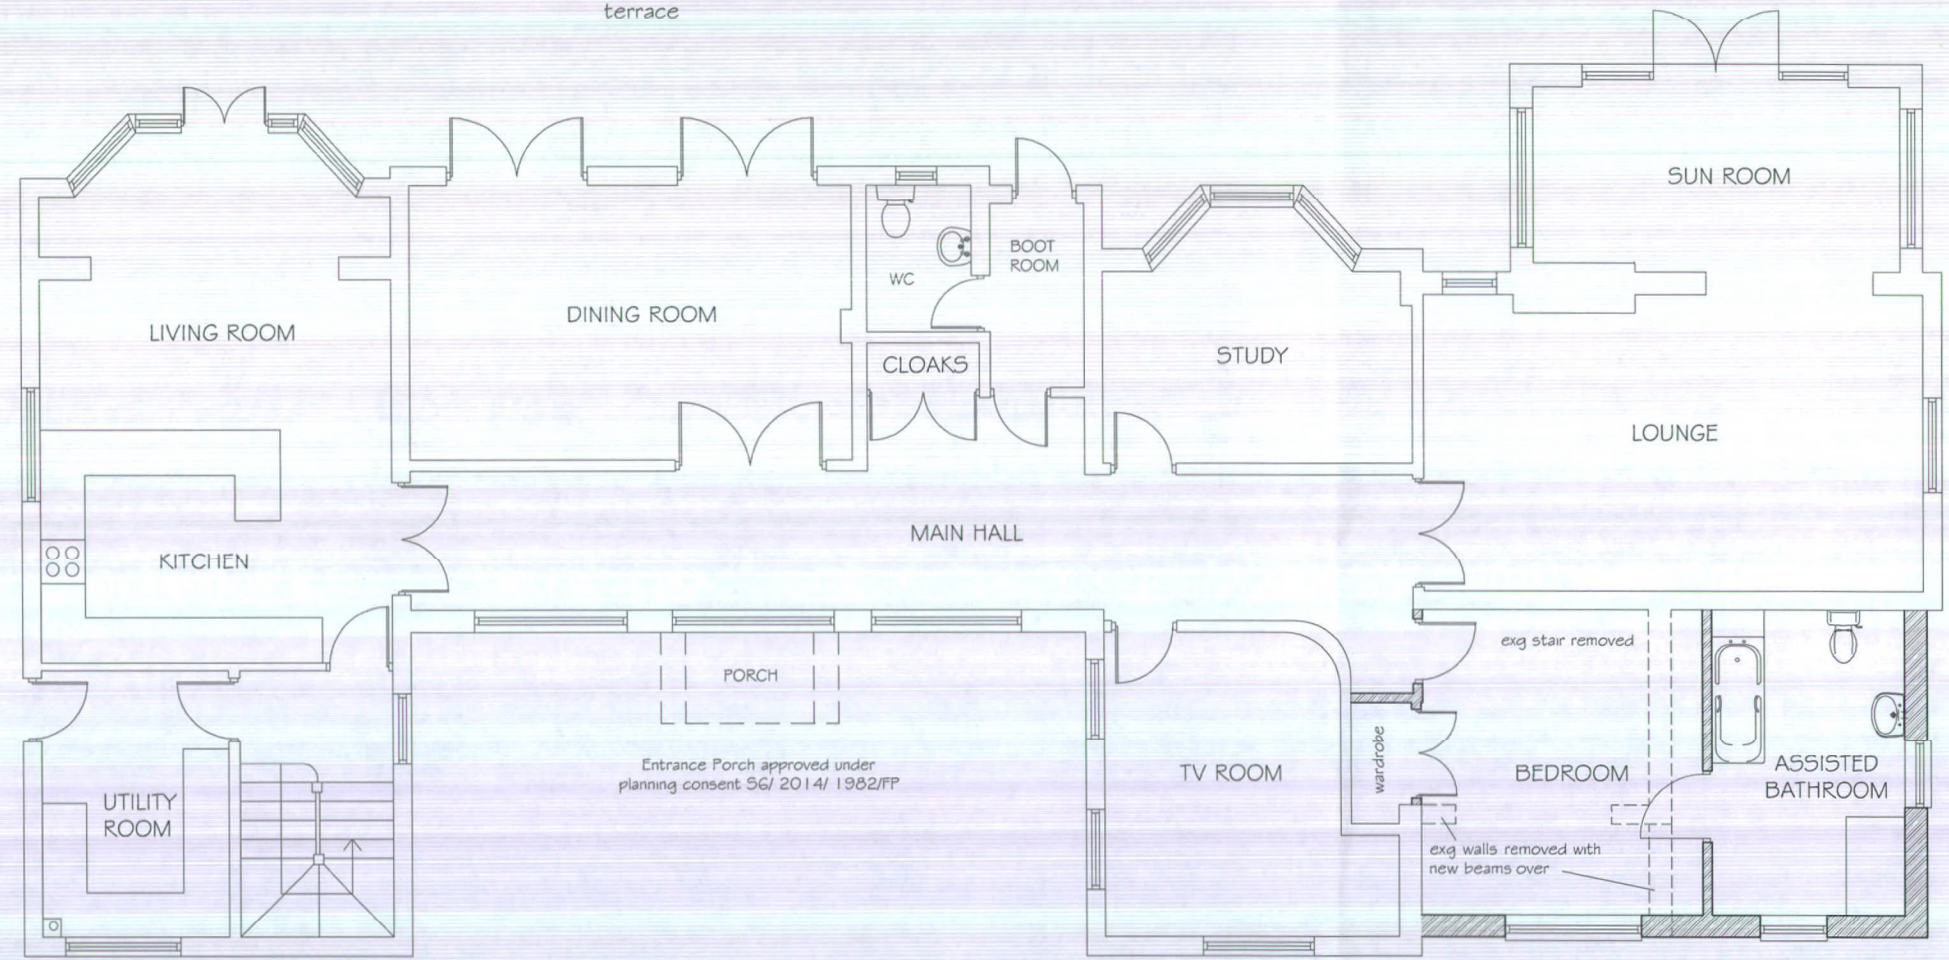


FIRST FLOOR LAYOUT & ROOF PLAN

 

GROUND FLOOR LAYOUT

 

PNA

2 The Coach House, Corneybury Farm
 Ermine Street, Buntingford, Herts SG9 9RS
 Tel: 01763 271292 / 01707 276595
 Copyright © email : info@pna.eclipse.co.uk Do Not Scale

The Warren
 Carbone Hill
 Northaw

Scale: 1:100
 Date: January 2015

Proposed
 Ground & First Floor Layouts

Drng. No
 732 / 06