



Standard Instructions

A: All dimensions to be verified on site & any discrepancies on the drawings or divergence between drawings to be immediately reported to the Project Manager before putting the work concerned in hand, fabricating the work or preparing shop drawings.
 B: Work to figured dimensions only (except where full size details are provided).
 C: Do not vary any work shown on the drawings without obtaining prior approval from the project Manager or Designer.
 D: Any additional information required should be requested from the Project Manager or Designer before commencement of work on site.

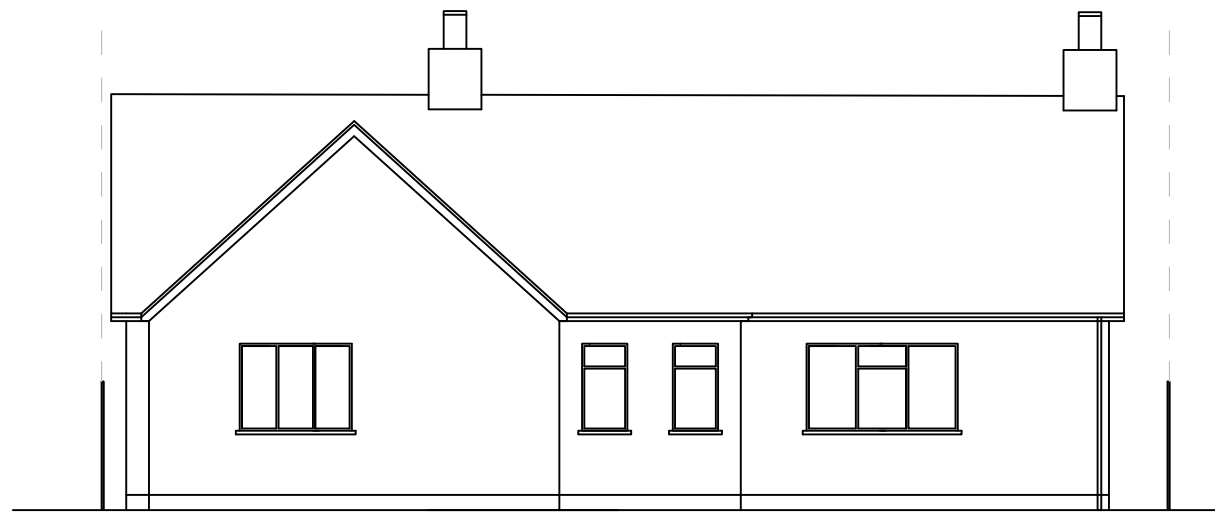


EXISTING NORTH - EAST ELEVATION A

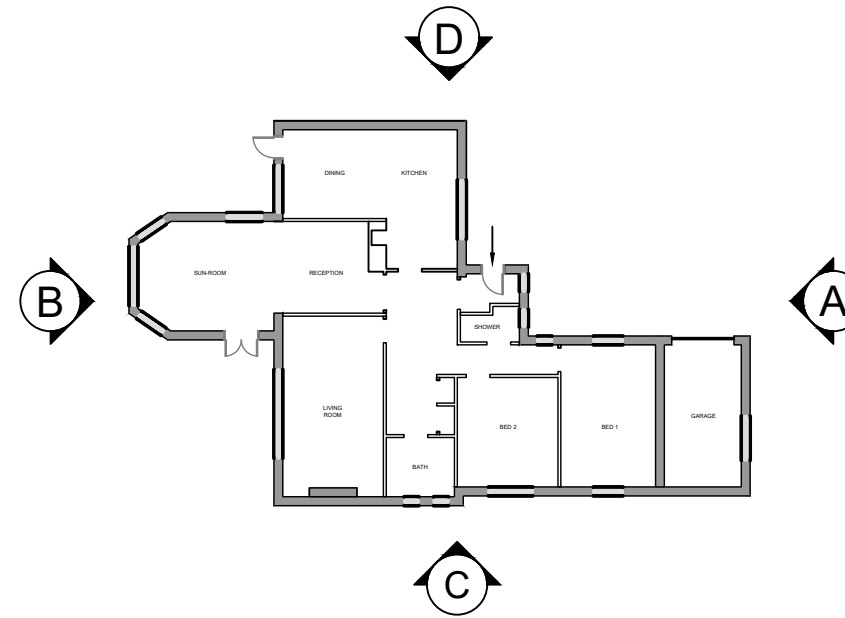

EXISTING SOUTH - WEST (REAR) ELEVATION B



A Add Scale Bar 20.07.20 SD			
Revision	Description	Date	By
			
Project Address: 73_PINE_GROVE BROOKMANS_PARK AL97BL			
Drawing Title: EXISTING_FRONT_+_REAR_ELEVATIONS			
Drawing Scale: 1:100@A3	Drawn By: JD/SD	Date Created: 25.02.17	
Drawing Number 73PG-02		Revision A	