



Standard Instructions


A: All dimensions to be verified on site & any discrepancies on the drawings or divergence between drawings to be immediately reported to the Project Manager before putting the work concerned in hand, fabricating the work or preparing shop drawings.
 B: Work to figured dimensions only (except where full size details are provided).
 C: Do not vary any work shown on the drawings without obtaining prior approval from the project manager or Designer.
 D: Any additional information required should be requested from the Project Manager or Designer before commencement of work on site.

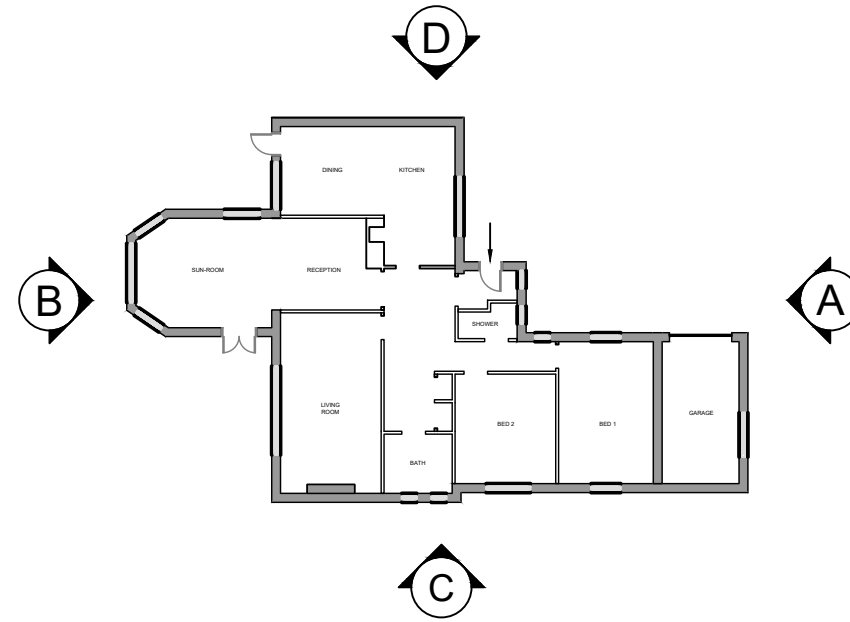

EXISTING SOUTH - EAST ELEVATION C

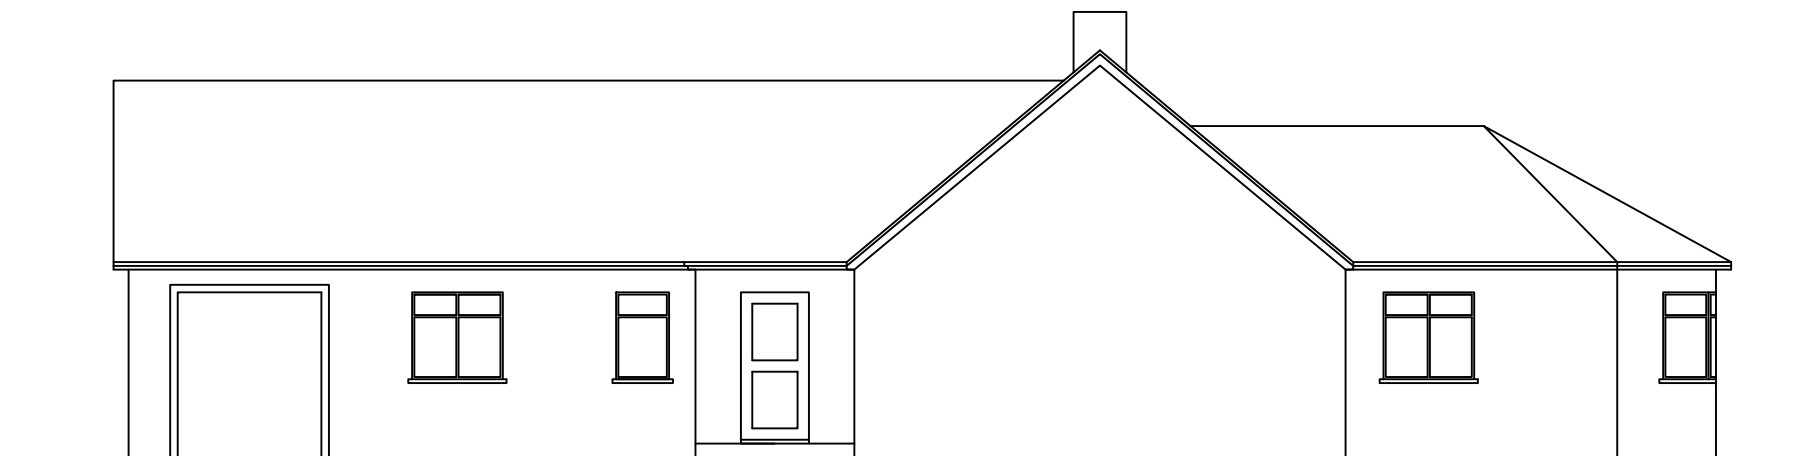

EXISTING NORTH - WEST ELEVATION D

 

Revision	Description	Date	By
A	Add Scale Bar	20.07.20	SD



Project Address:
 73_PINE_GROVE
 BROOKMANS_PARK
 AL97BL

Drawing Title:
 EXISTING_SIDE_ELEVATIONS

Drawing Scale: 1:100@A3	Drawn By: JD/SD	Date Created: 25.02.17
----------------------------	--------------------	---------------------------

Drawing Number 73PG-03	Revision A
---------------------------	---------------