


Standard Instructions


A: All dimensions to be verified on site & any discrepancies on the drawings or divergence between drawings to be immediately reported to the Project Manager before putting the work concerned in hand, fabricating the work or preparing shop drawings.
 B: Work to figured dimensions only (except where full size details are provided).
 C: Do not vary any work shown on the drawings without obtaining prior approval from the project manager or Designer.
 D: Any additional information required should be requested from the Project Manager or Designer before commencement of work on site.

MJ = MOVEMENT JOINT

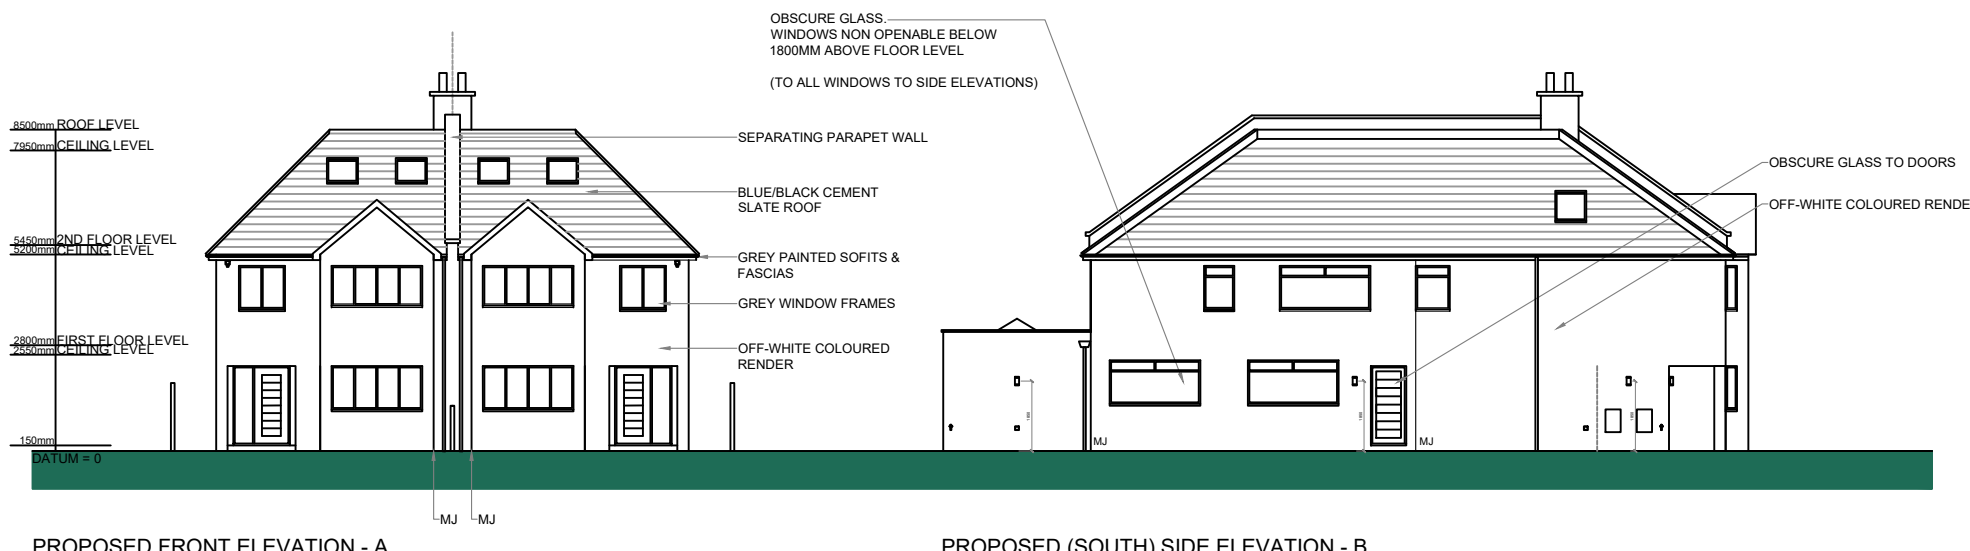

PROPOSED FRONT ELEVATION - A

PROPOSED (SOUTH) SIDE ELEVATION - B

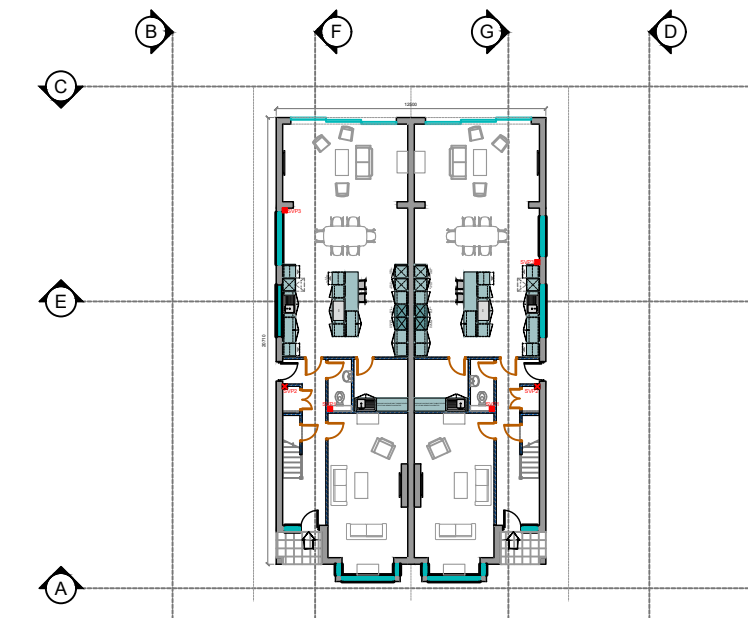


PLAN - NTS



PROPOSED BACK ELEVATION - C

PROPOSED (NORTH) SIDE ELEVATION - D

SECTION - E

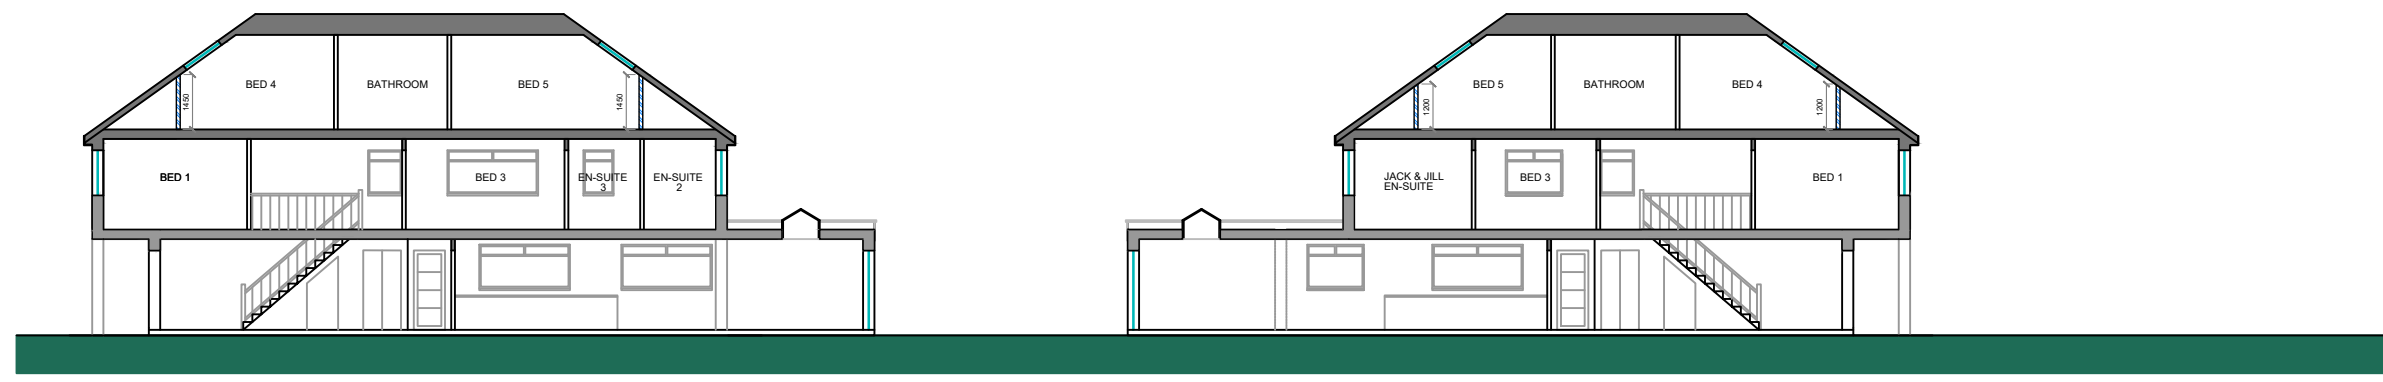

SECTION - F

SECTION - G



Revision	Description	Date	By
F	Notes Added	20.10.20	SD
E	Updated to Reflect New Layout	09.10.20	SD
D	MJ and Elevation Design Updated	26.11.19	SD
C	Update Section with Window Position	11.10.19	SD
B	Update Section	16.12.17	SD
A	Added Section and Updated Roof	23.11.17	SD



Project Address:
73_PINE_GROVE
BROOKMANS_PARK
AL97BL

Drawing Title:
PROPOSED_ELEVATIONS_&_SECTIONS
ELEVATIONS

Drawing Scale: 1:200@A3	Drawn By: JD/SD	Date Created: 25.02.17
-----------------------------------	---------------------------	----------------------------------

Drawing Number 73PG-07	Revision F
----------------------------------	----------------------