



Standard Instructions

A: All dimensions to be verified on site & any discrepancies on the drawings or divergence between drawings to be immediately reported to the Project Manager before putting the work concerned in hand, fabricating the work or preparing shop drawings.
 B: Work to figured dimensions only (except where full size details are provided).
 C: Do not vary any work shown on the drawings without obtaining prior approval from the project manager or Designer.
 D: Any additional information required should be requested from the Project Manager or Designer before commencement of work on site.

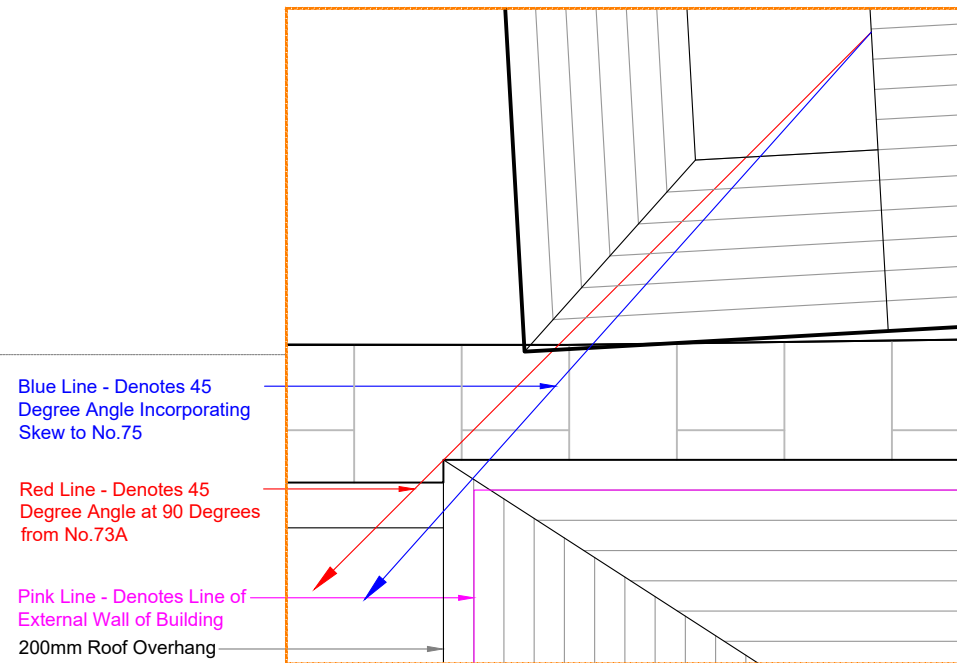

Exploded View Showing 45 Degree Sight Lines from No. 75 Passing Clear of No. 73A

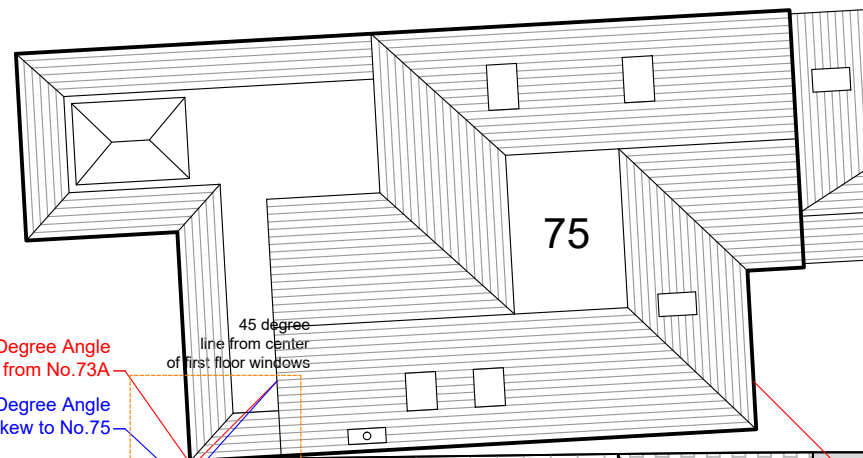


Red Line - Denotes 45 Degree Angle at 90 Degrees from No. 73A

Blue Line - Denotes 45 Degree Angle Incorporating Skew to No. 75

45 degree line from center of first floor windows


45 degree line from center of first floor windows

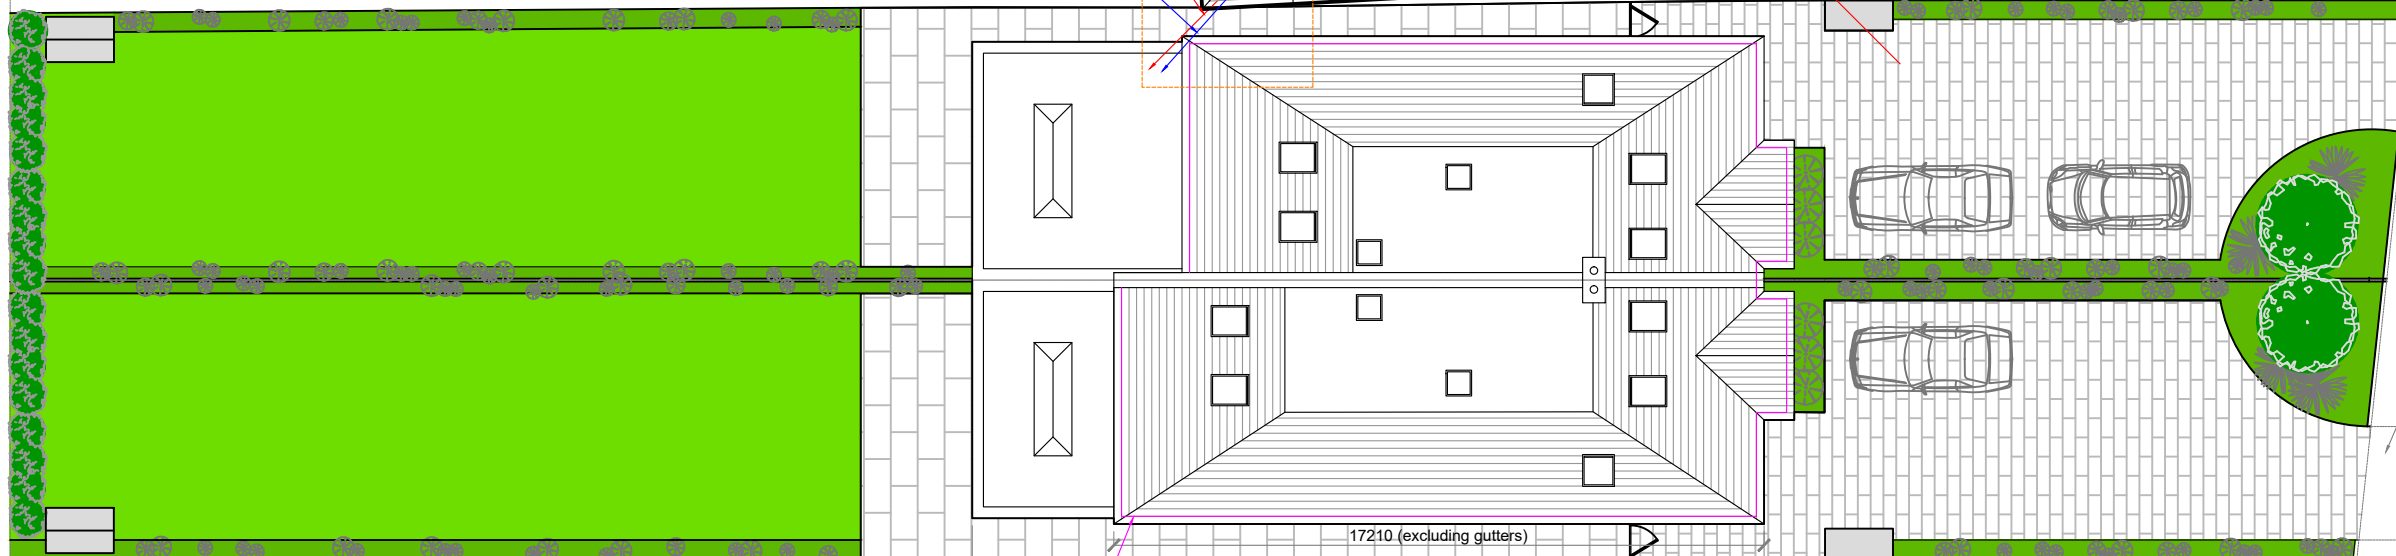

Pink Line - Denotes Line of External Walls

45 degree line from center of first floor windows

45 degree line from center of first floor windows

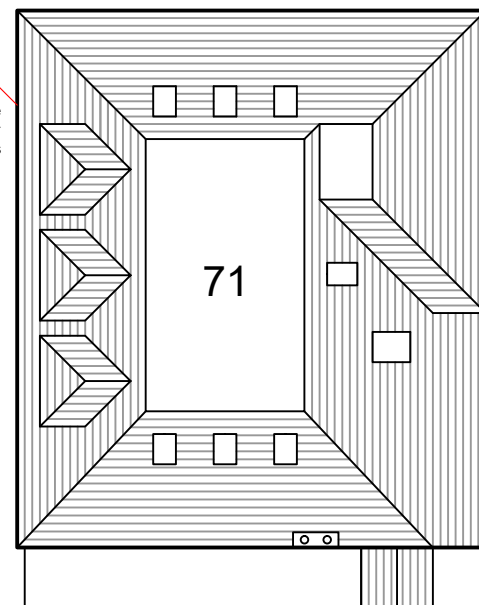

PINE GROVE

EXISTING Pavement Crossing for Access to Driveway

NEW Pavement Crossing for Access to Driveway

K	Detailed View Added of Sights Lines from No. 75	15.01.21	SD
J	Updated Roof Plan, Roof Line to Plot 73a Cut Back by 1.8m to Rear Elevation.	20.10.20	SD
I	Plot 73a, Updated Roof Plan, Remove 1.8m	09.10.20	SD
H	Update Plan	22.07.20	SD
G	Add North Symbol	20.07.20	SD
F	No. 75 Updated to Reflect Site Survey	07.07.20	SD
E	Updated to Reflect Site Survey	07.07.20	SD
D	Add House Numbers	30.04.20	SD
C	Update Velux Locations	18.01.19	SD
B	Updated Landscape Design and Roof Lights	18.01.18	SD
A	Updated Roof Design	16.12.17	SD

Revision	Description	Date	By
----------	-------------	------	----



Project Address:
 73_PINE_GROVE
 BROOKMANS_PARK
 AL97BL

Drawing Title:
 PROPOSED_ROOF_PLAN

Drawing Scale: 1:200@A3	Drawn By: JD/SD	Date Created: 25.02.17
----------------------------	--------------------	---------------------------

Drawing Number 73PG-11	Revision K
---------------------------	---------------

