


Standard Instructions

A: All dimensions to be verified on site & any discrepancies on the drawings or divergence between drawings to be immediately reported to the Project Manager before putting the work concerned in hand, fabricating the work or preparing shop drawings.
 B: Work to figured dimensions only (except where full size details are provided).
 C: Do not vary any work shown on the drawings without obtaining prior approval from the project Manager or Designer.
 D: Any additional information required should be requested from the Project Manager or Designer before commencement of work on site.

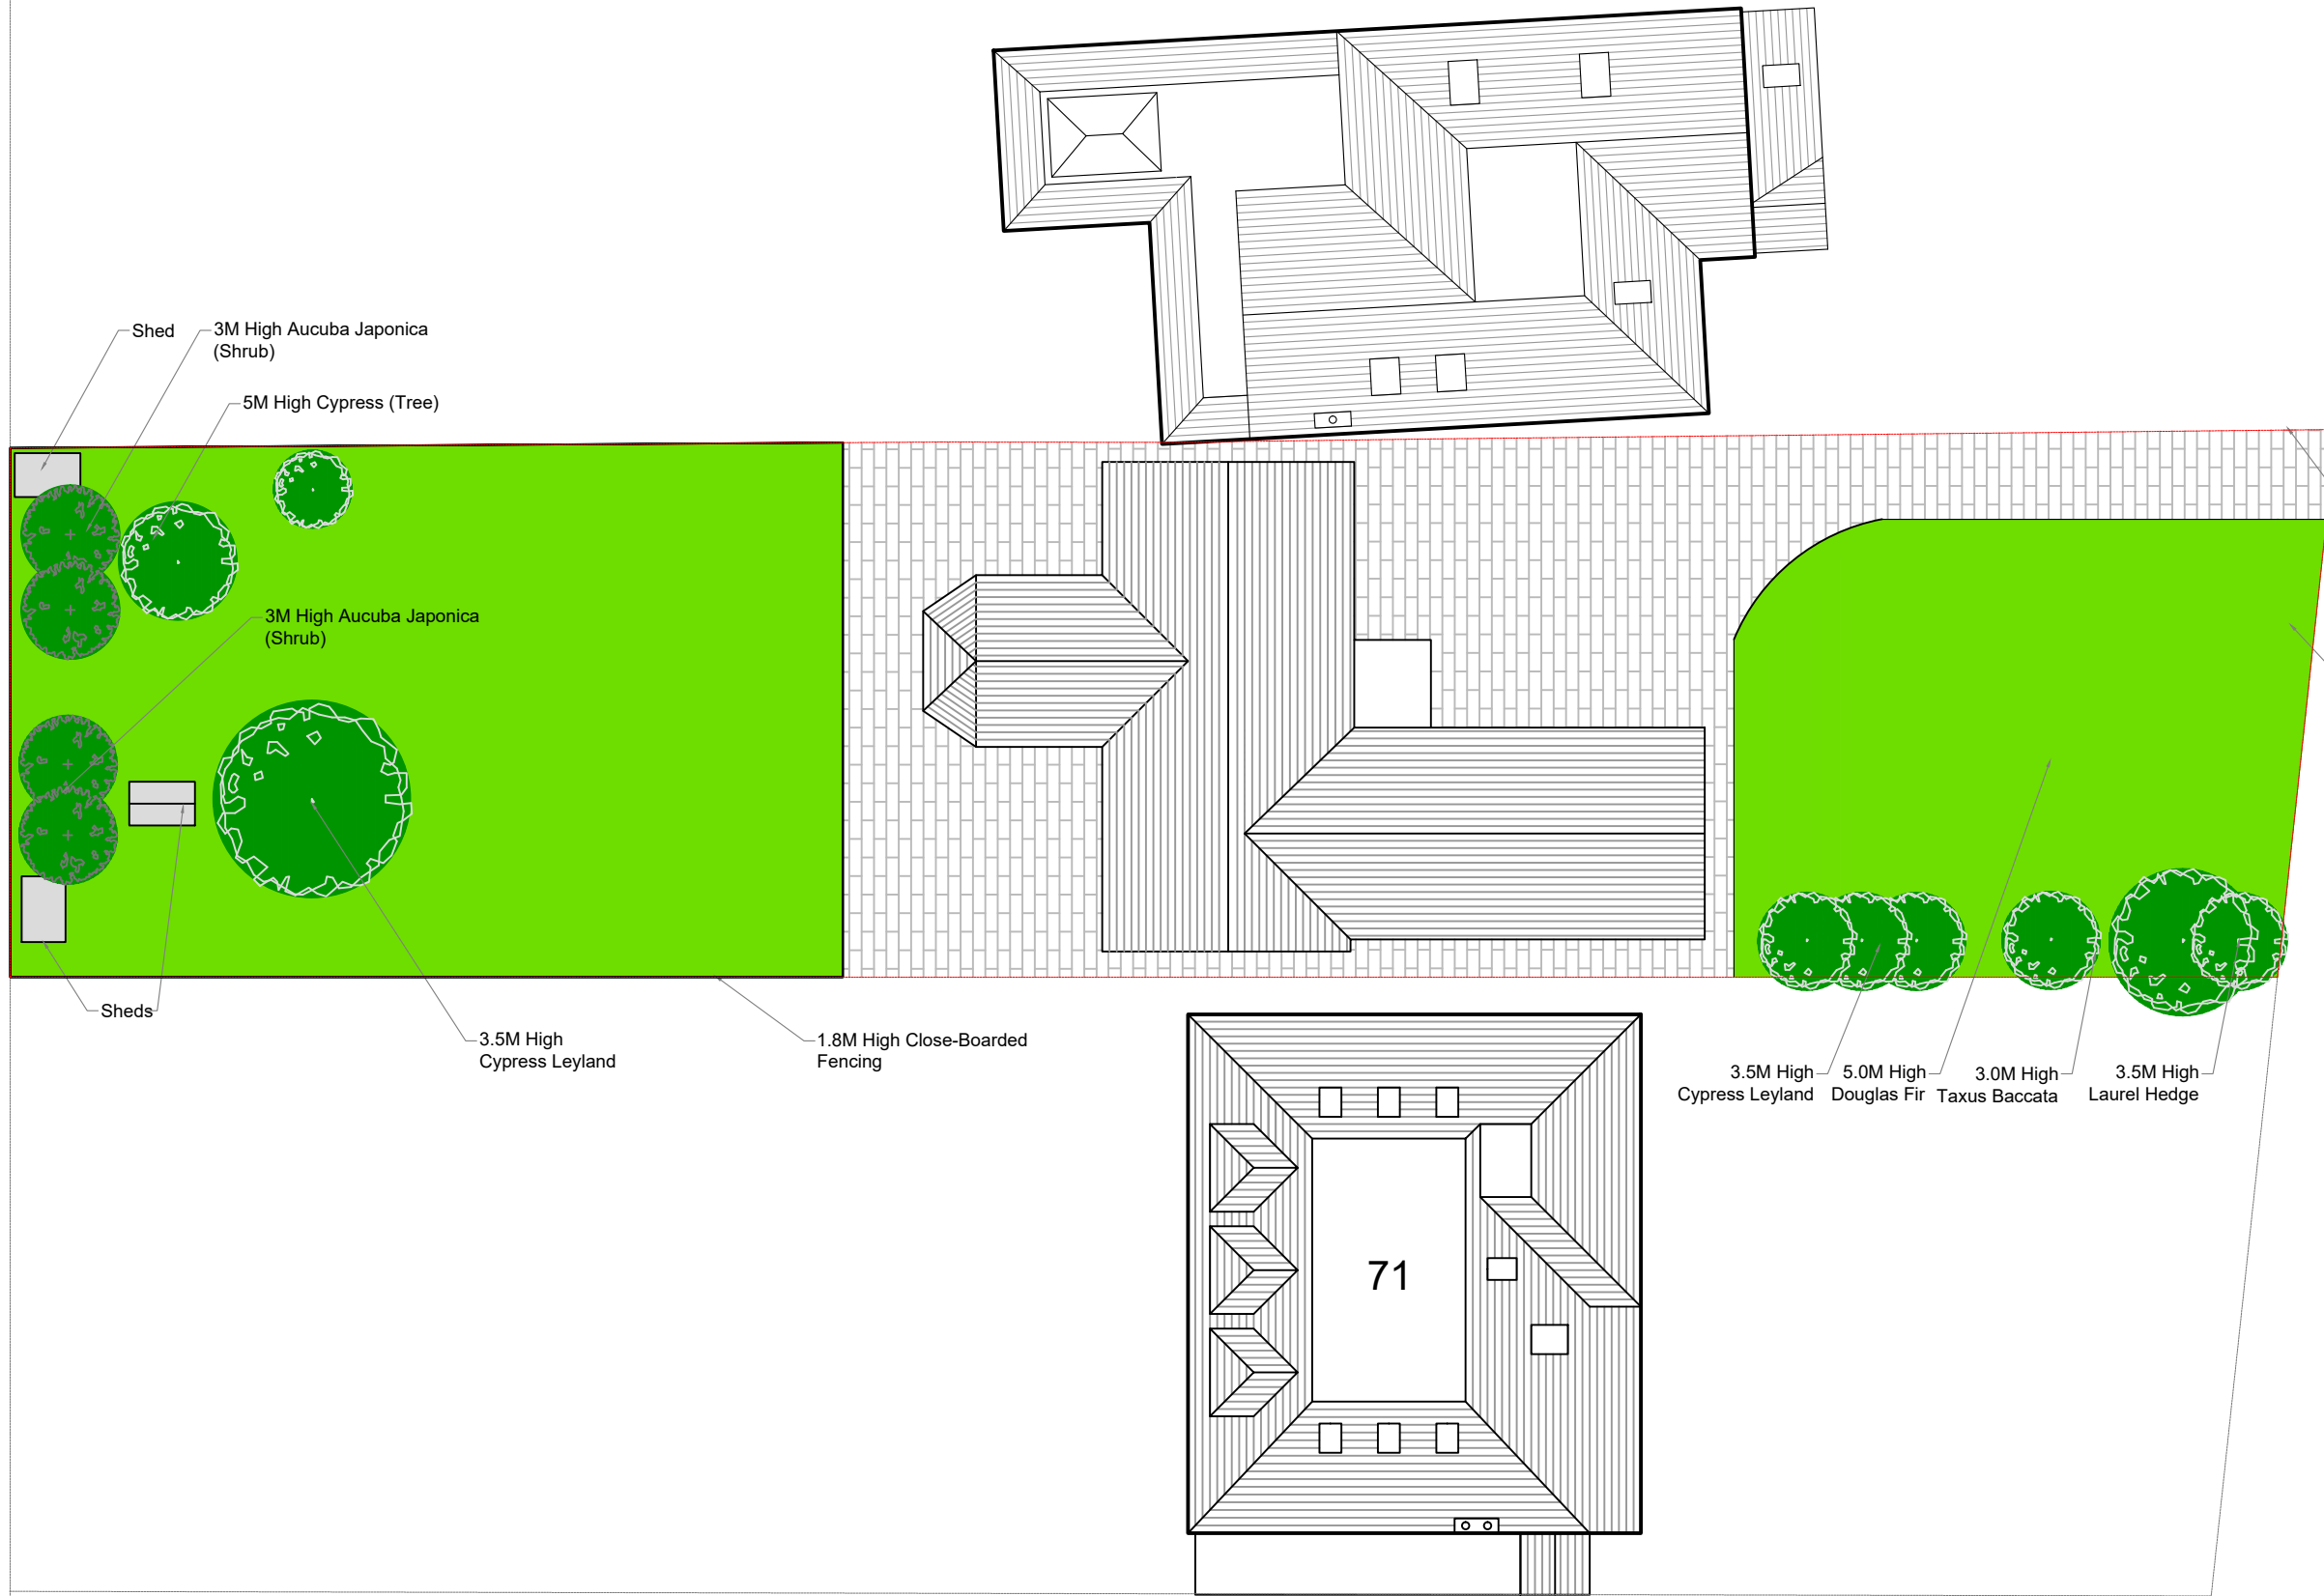

PINE GROVE

0.3M High Brick Wall with Concrete Coping
 0.3M High Brick Wall with Concrete Coping

D	Update Roof Plan to No. 75	20.10.20	SD
C	Add North Symbol	20.07.20	SD
B	No. 75 Updated to Reflect Site Survey	07.07.20	SD
A	Updated to Reflect Site Survey	07.07.20	SD

Revision	Description	Date	By
----------	-------------	------	----



Project Address:
73_PINE_GROVE
BROOKMANS_PARK
AL97BL

Drawing Title:
EXISTING_SITE_LAYOUT

Drawing Scale:	Drawn By:	Date Created:
1:200@A3	JD/SD	25.02.17

Drawing Number	Revision
73PG-13	D

