



SOUTH WEST ELEVATION



NORTH EAST ELEVATION

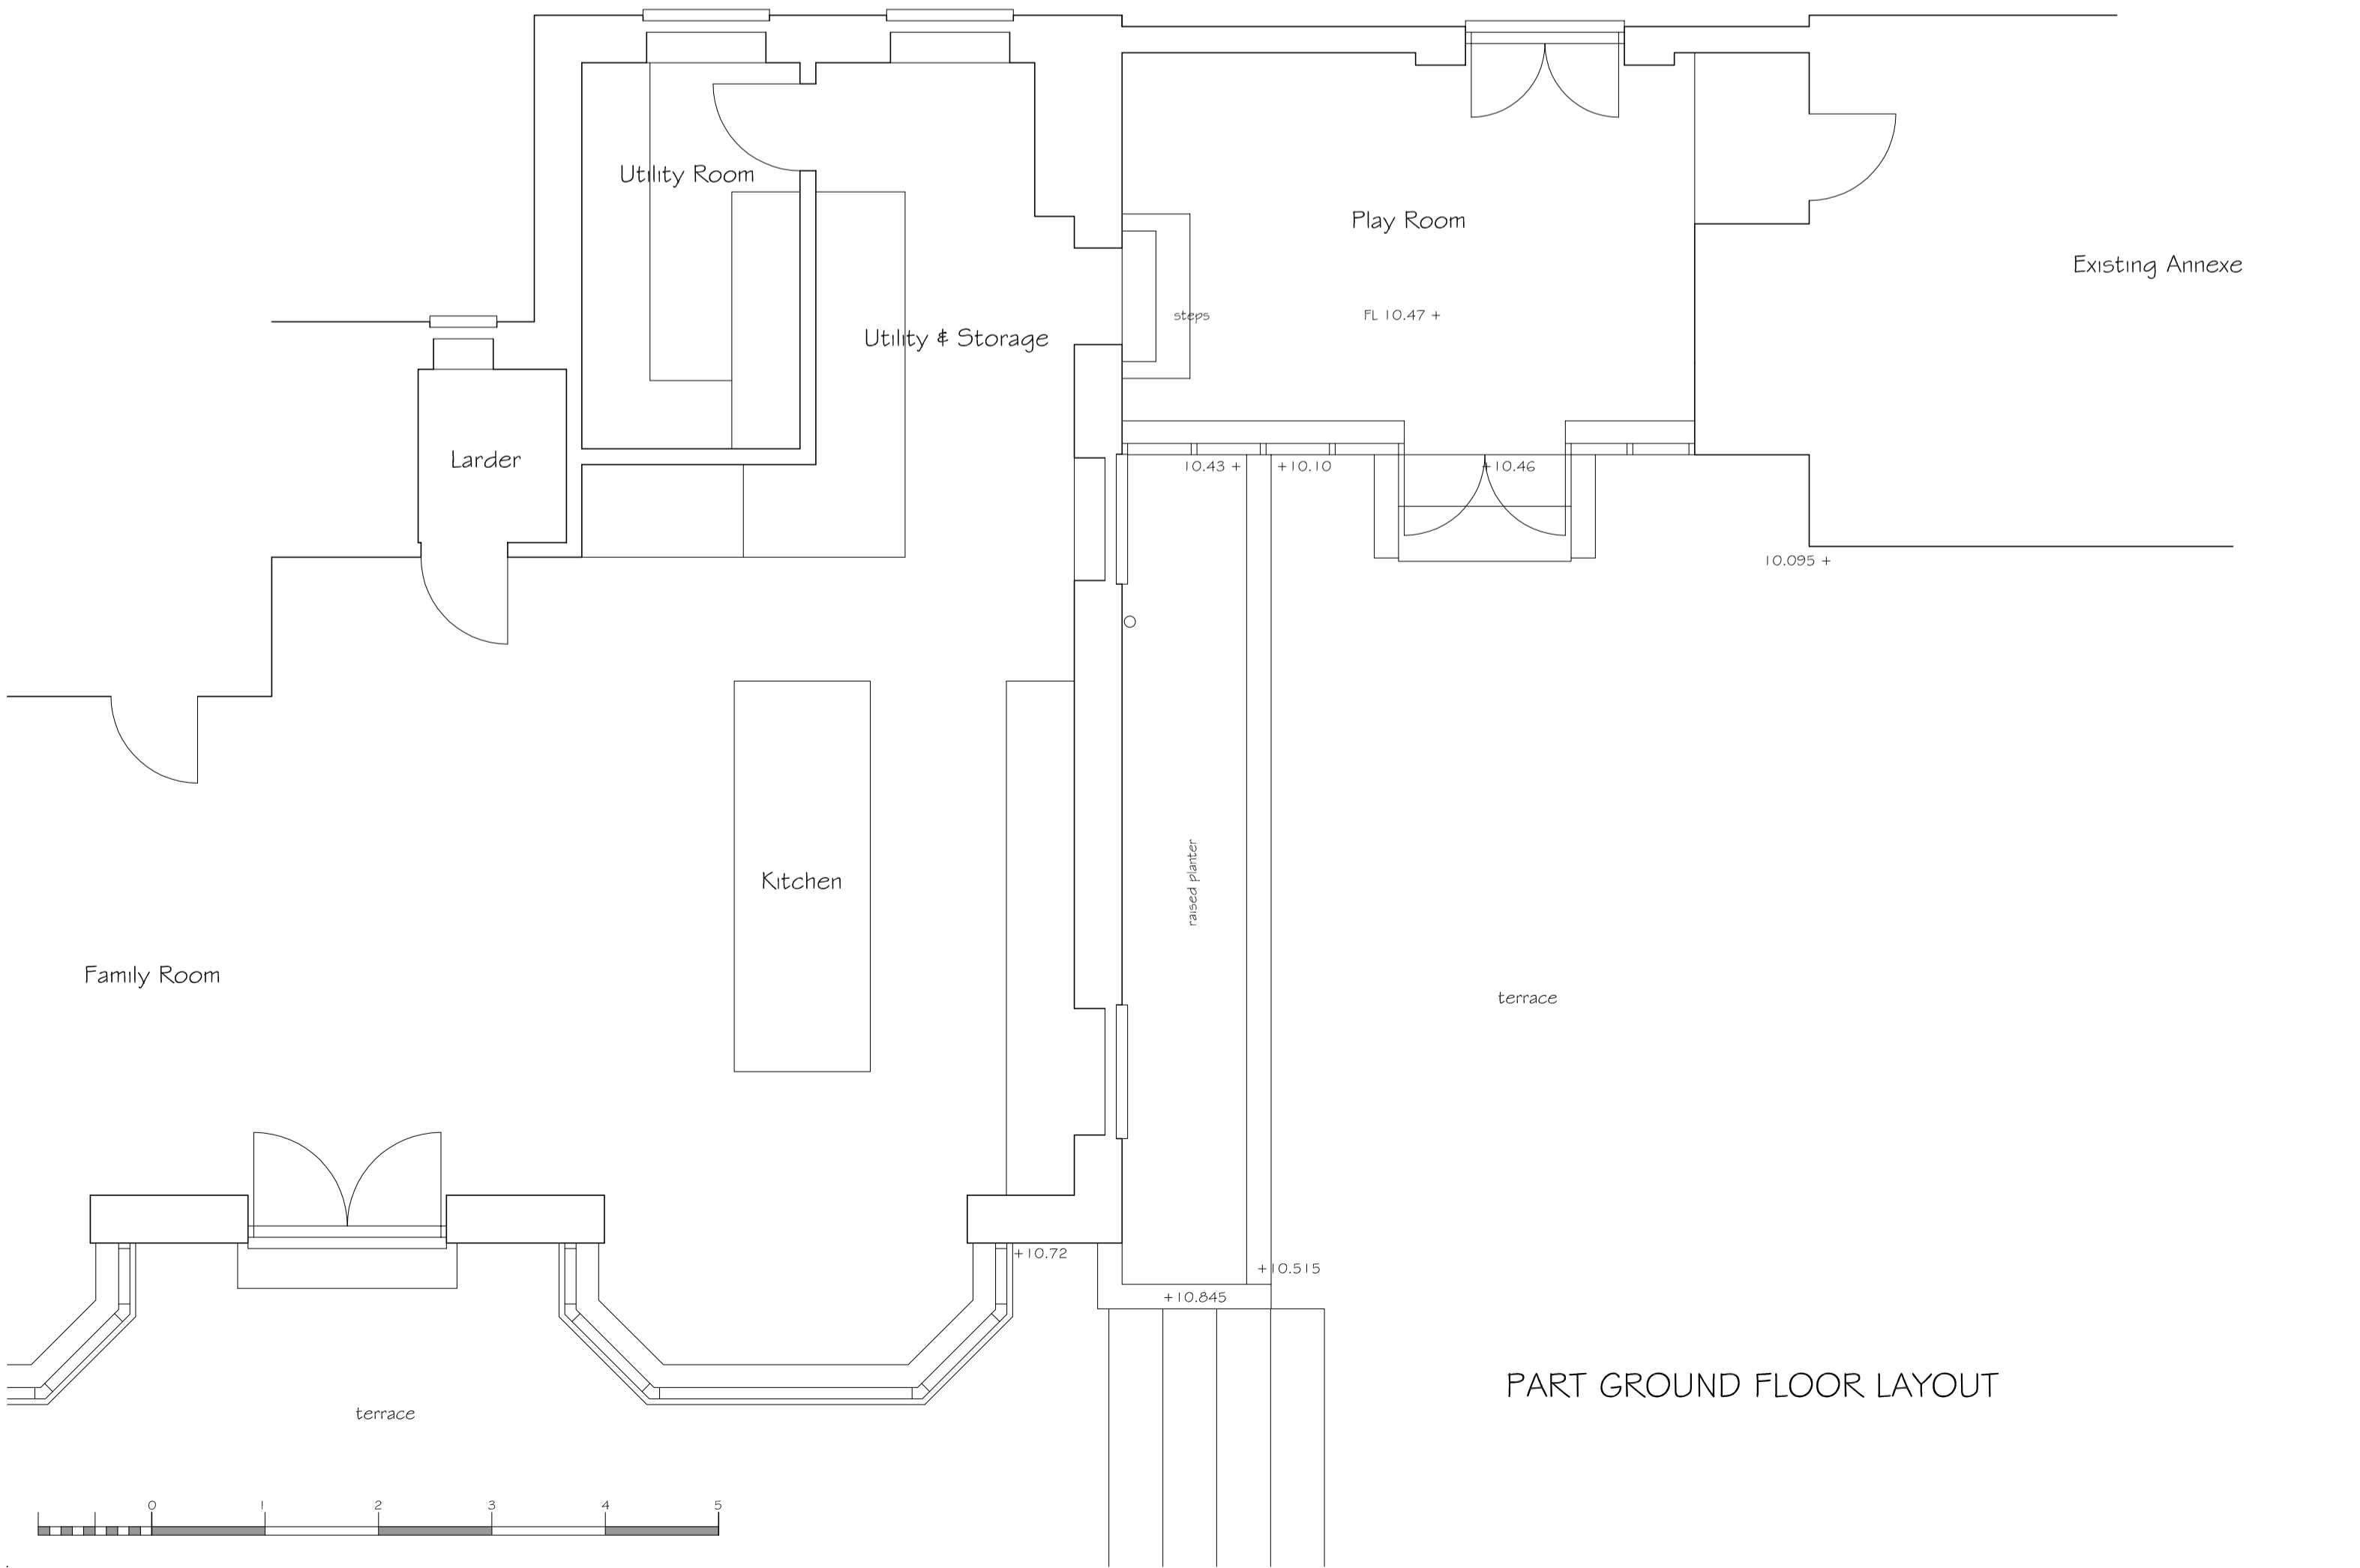

PART GROUND FLOOR LAYOUT

 

NORTH WEST ELEVATION

Revision _____ Date _____

PNA

2 The Coach House, Comeybury Farm
 Ermine Street, Buntingford, Herts, SG9 9RS
 01763 271292 / 01707 276595
 email : info@pna.eclipse.co.uk

Job Title
Carbone House
Carbone Hill
Northaw
Herts

Drawing Title
Part Ground Floor Layout
& Elevations : Existing

Date December 2015 Scale 1:50

Job No 771 Drawing No 01

Copyright (c) _____