


NORTH EAST ELEVATION / SECTION



NORTH WEST ELEVATION

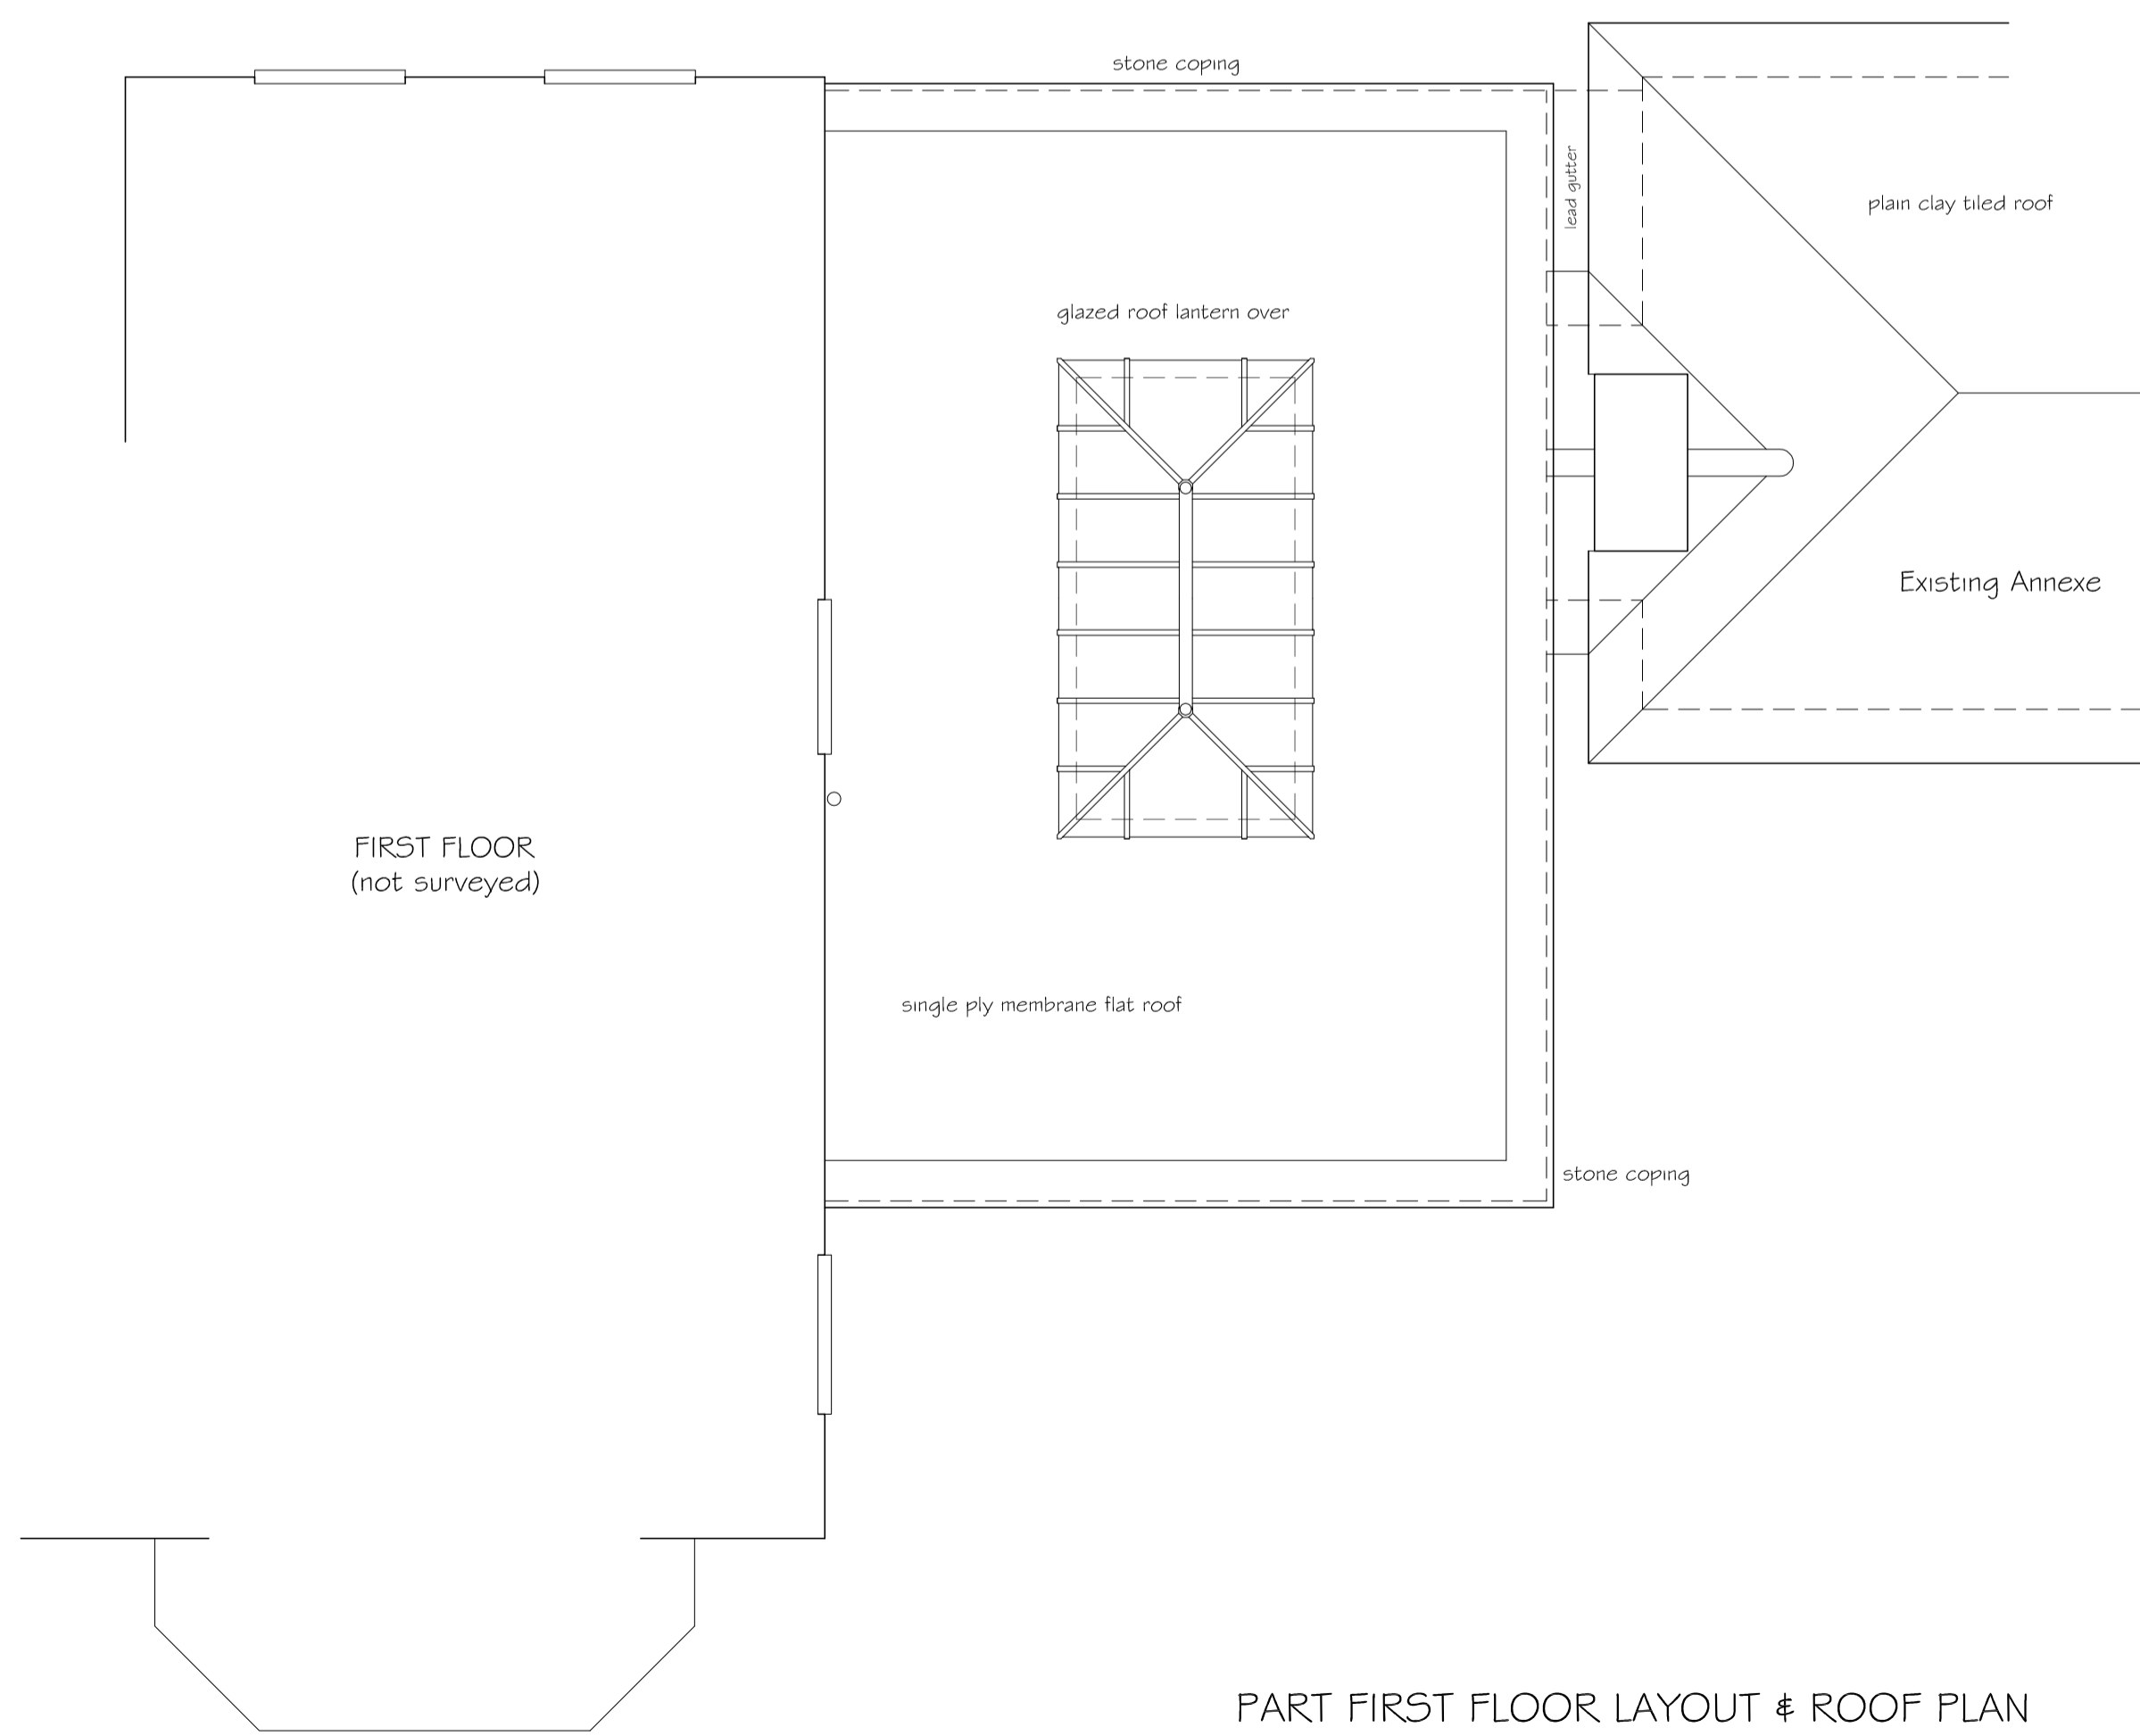

PART FIRST FLOOR LAYOUT & ROOF PLAN



Revision _____ Date _____

PNA

2 The Coach House, Comeybury Farm
 Ermine Street, Buntingford, Herts, SG9 9RS
 01763 271292 / 01707 276595
 email : info@pna.eclipse.co.uk

Job Title
 Carbone House
 Carbone Hill
 Northaw
 Herts

Drawing Title
 Part First Floor Layout, Roof
 Plan & Section / Elevation
 Proposed

Date December 2015 Scale 1:50

Job No 771 Drawing No 04

Copyright (c) _____