







NORTH WEST ELEVATION

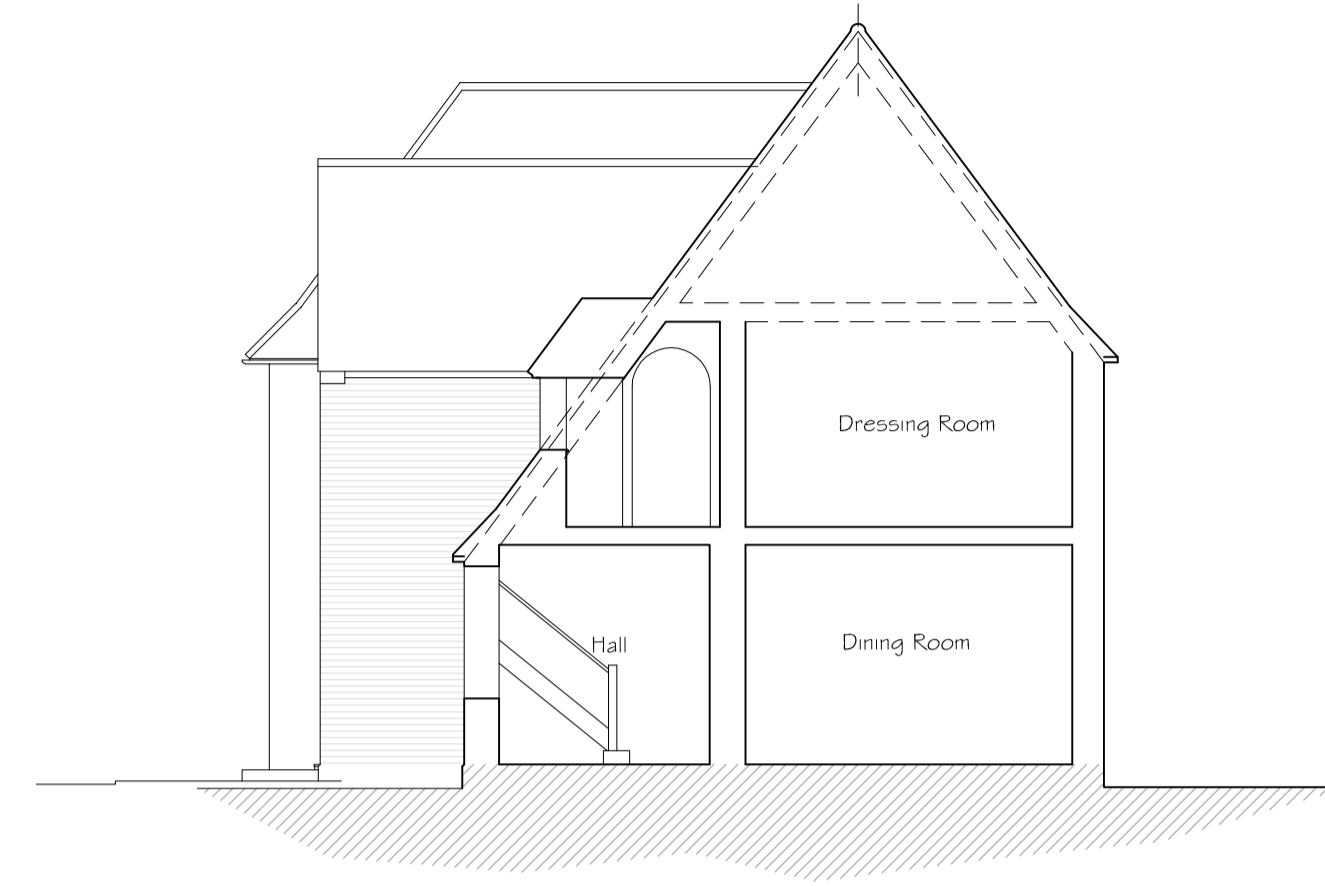


SECTION A - A

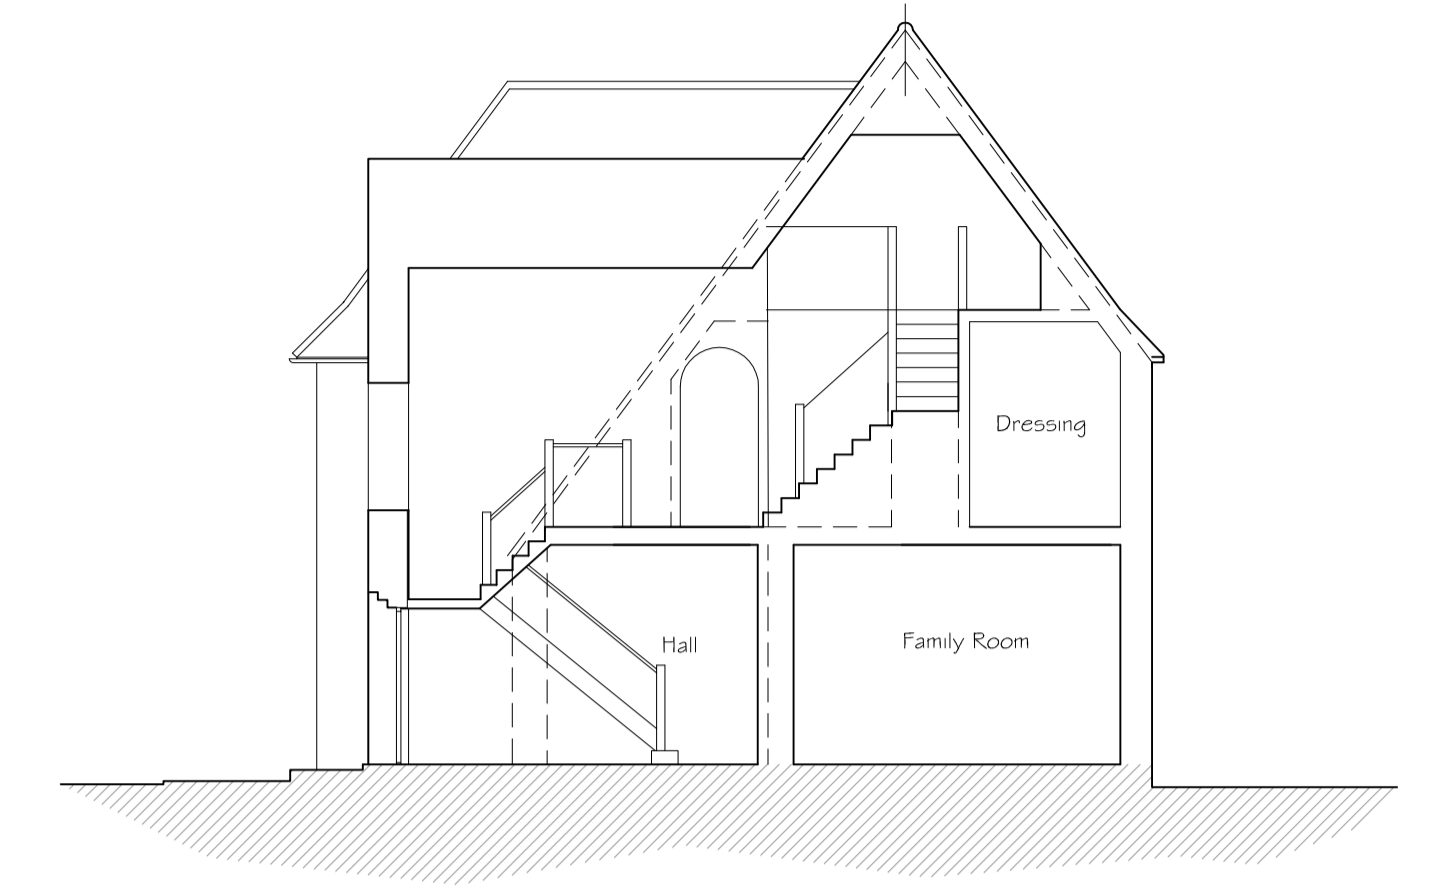


SECTION B - B

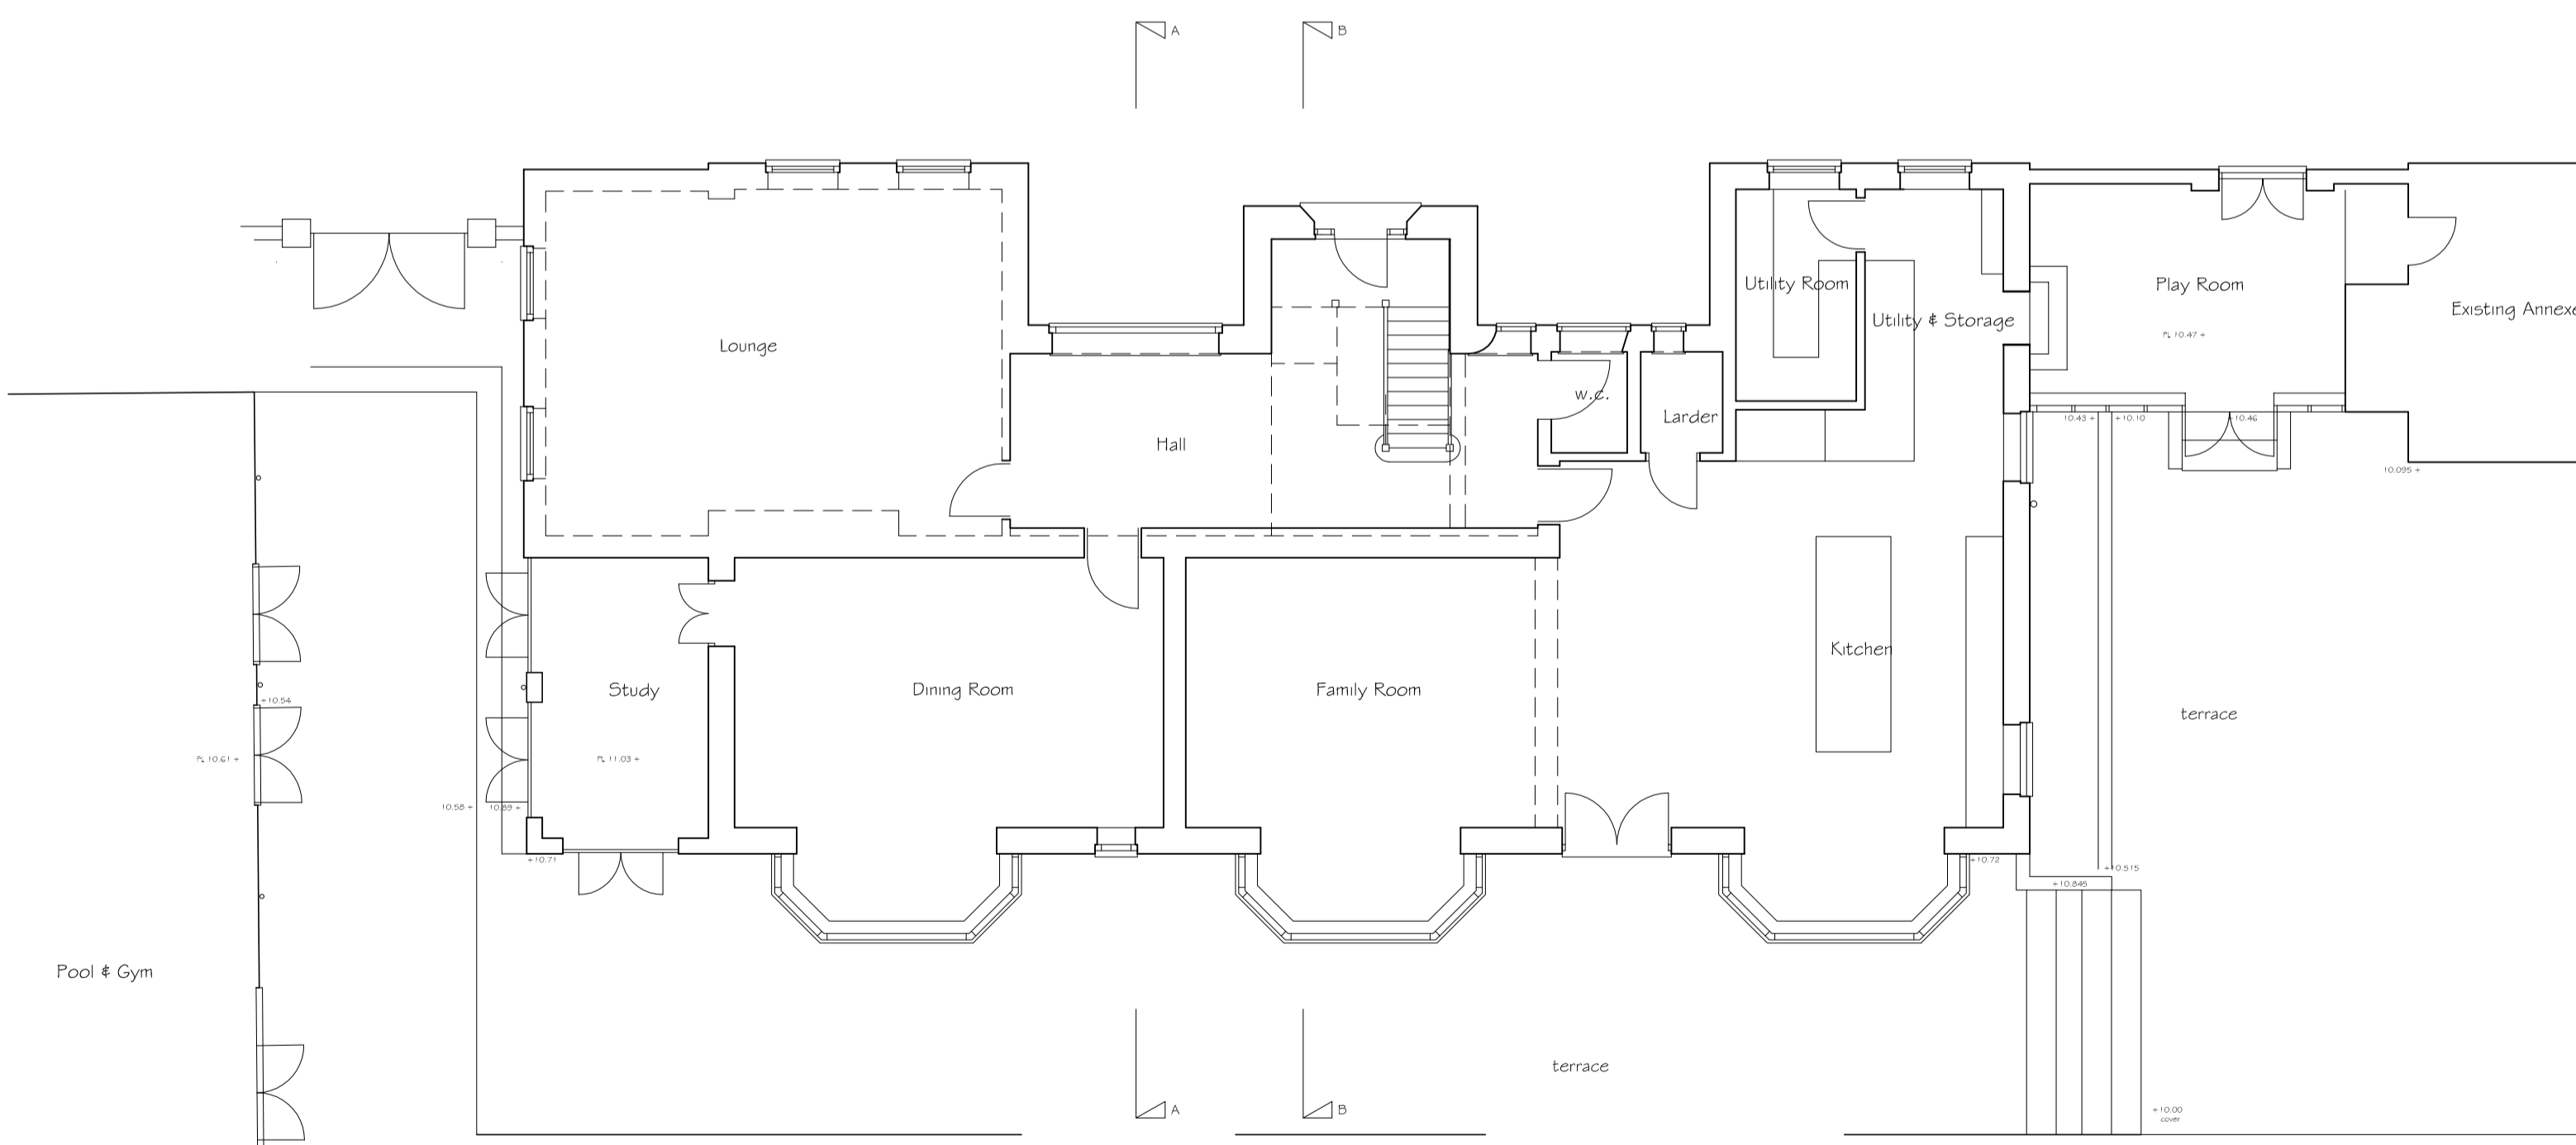 

GROUND FLOOR LAYOUT

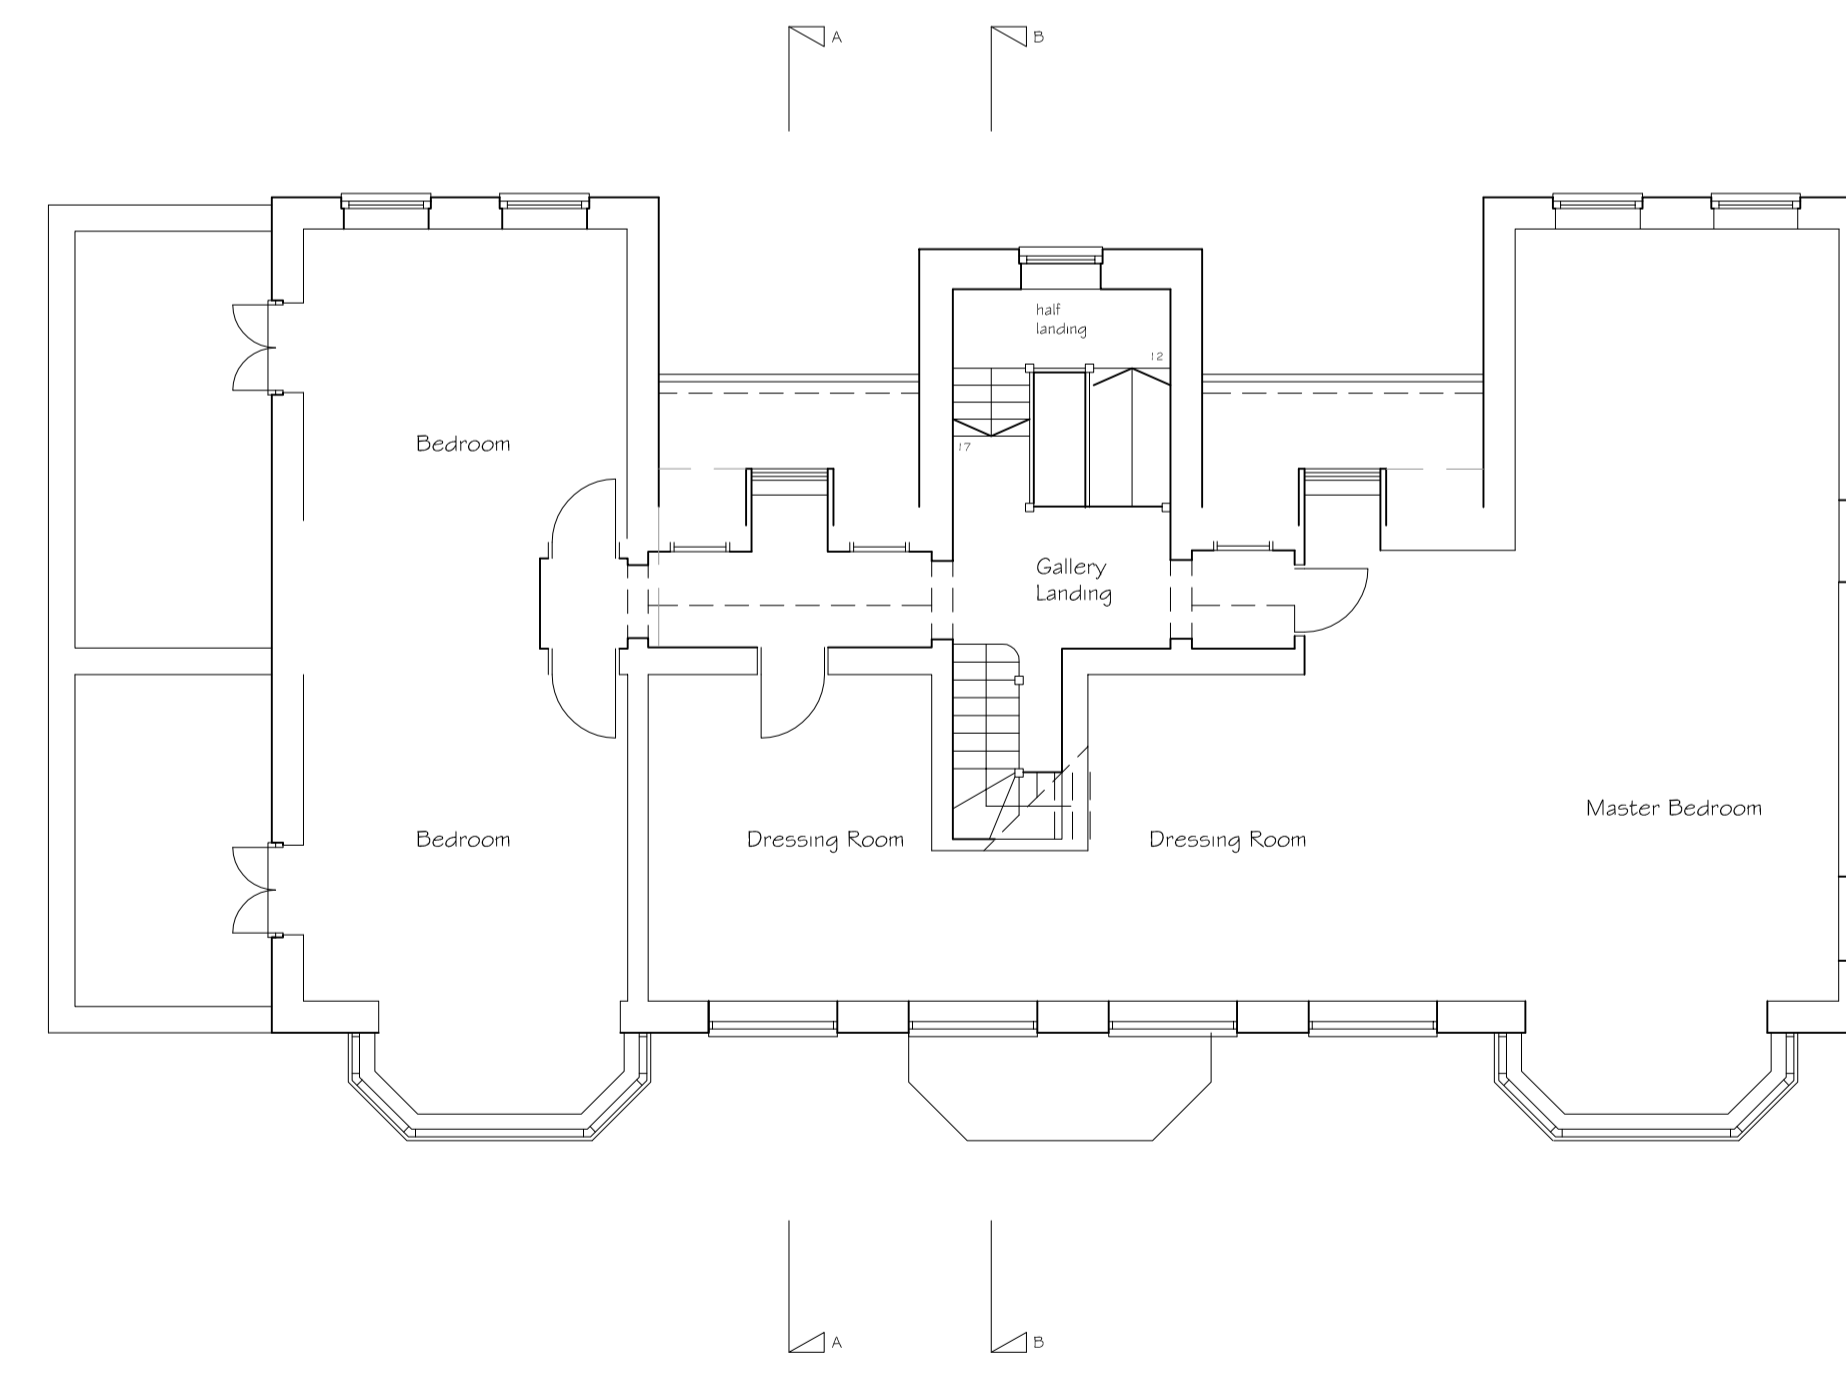

FIRST FLOOR LAYOUT

 

Revision \_\_\_\_\_ Date \_\_\_\_\_  
**PNA**  
 2 The Coach House, Comeybury Farm  
 Emme Street, Buntingford, Herts, SG9 9RS  
 01763 271292 / 01707 276595  
 email : info@pna.eclipse.co.uk

Job Title  
**Carbone House**  
**Carbone Hill**  
**Northaw**  
**Herts**

Drawing Title  
**Plans, Sections and**  
**Front Elevation : Existing**

Date August 2016 Scale 1:100

Job No 771 Drawing No 05

Copyright (c) PNA