







NORTH WEST ELEVATION

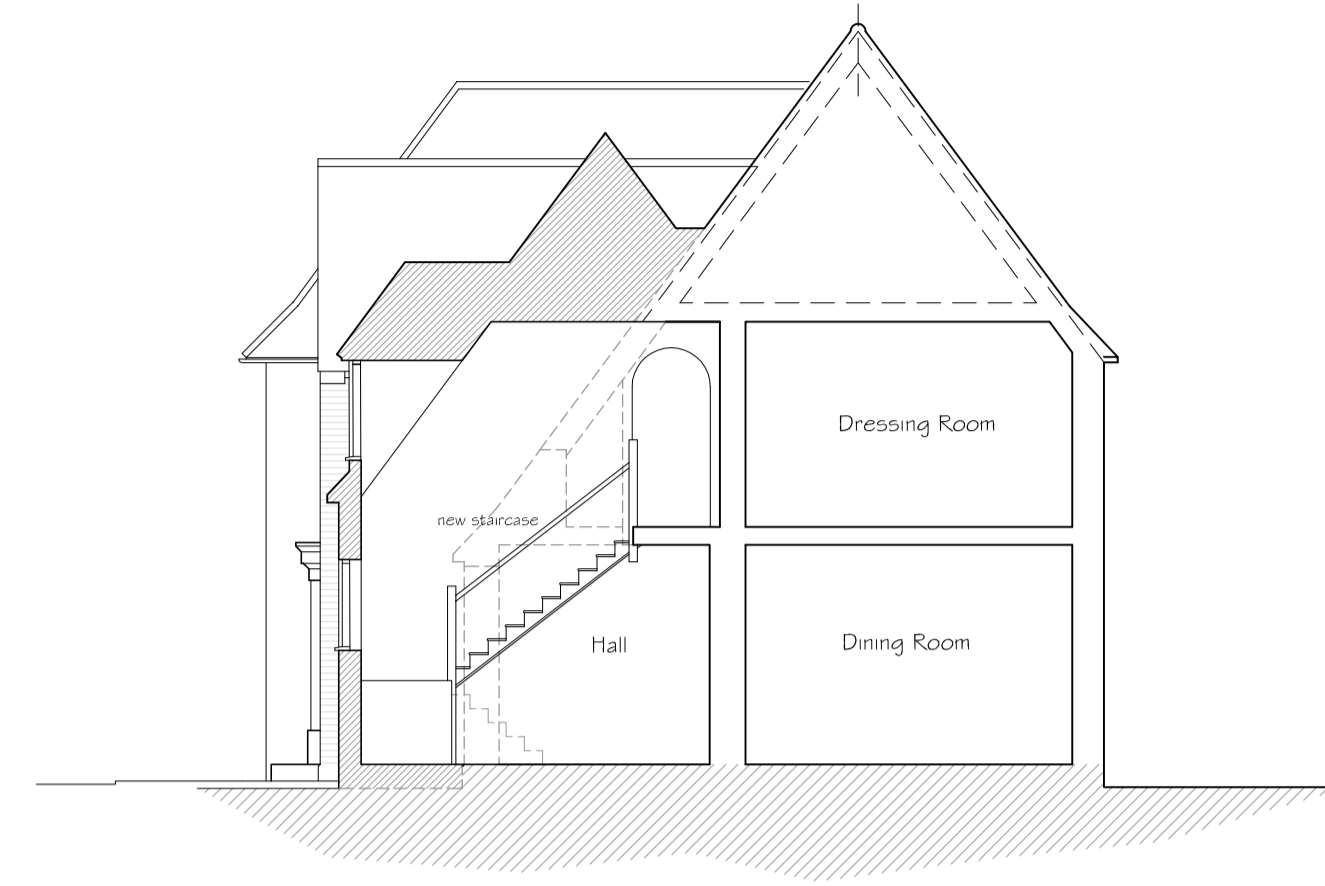


SECTION A - A

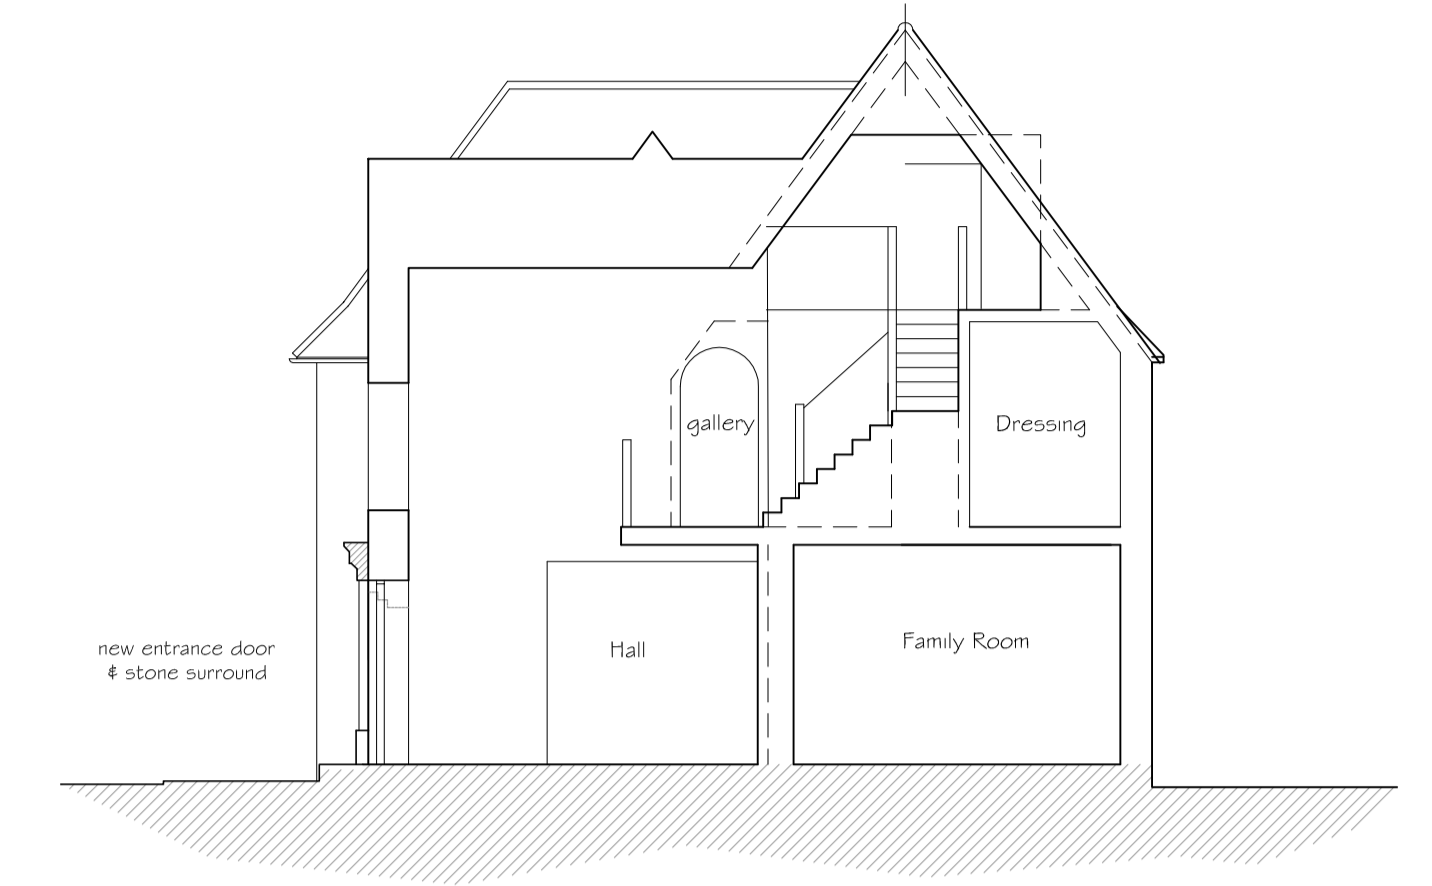


SECTION B - B

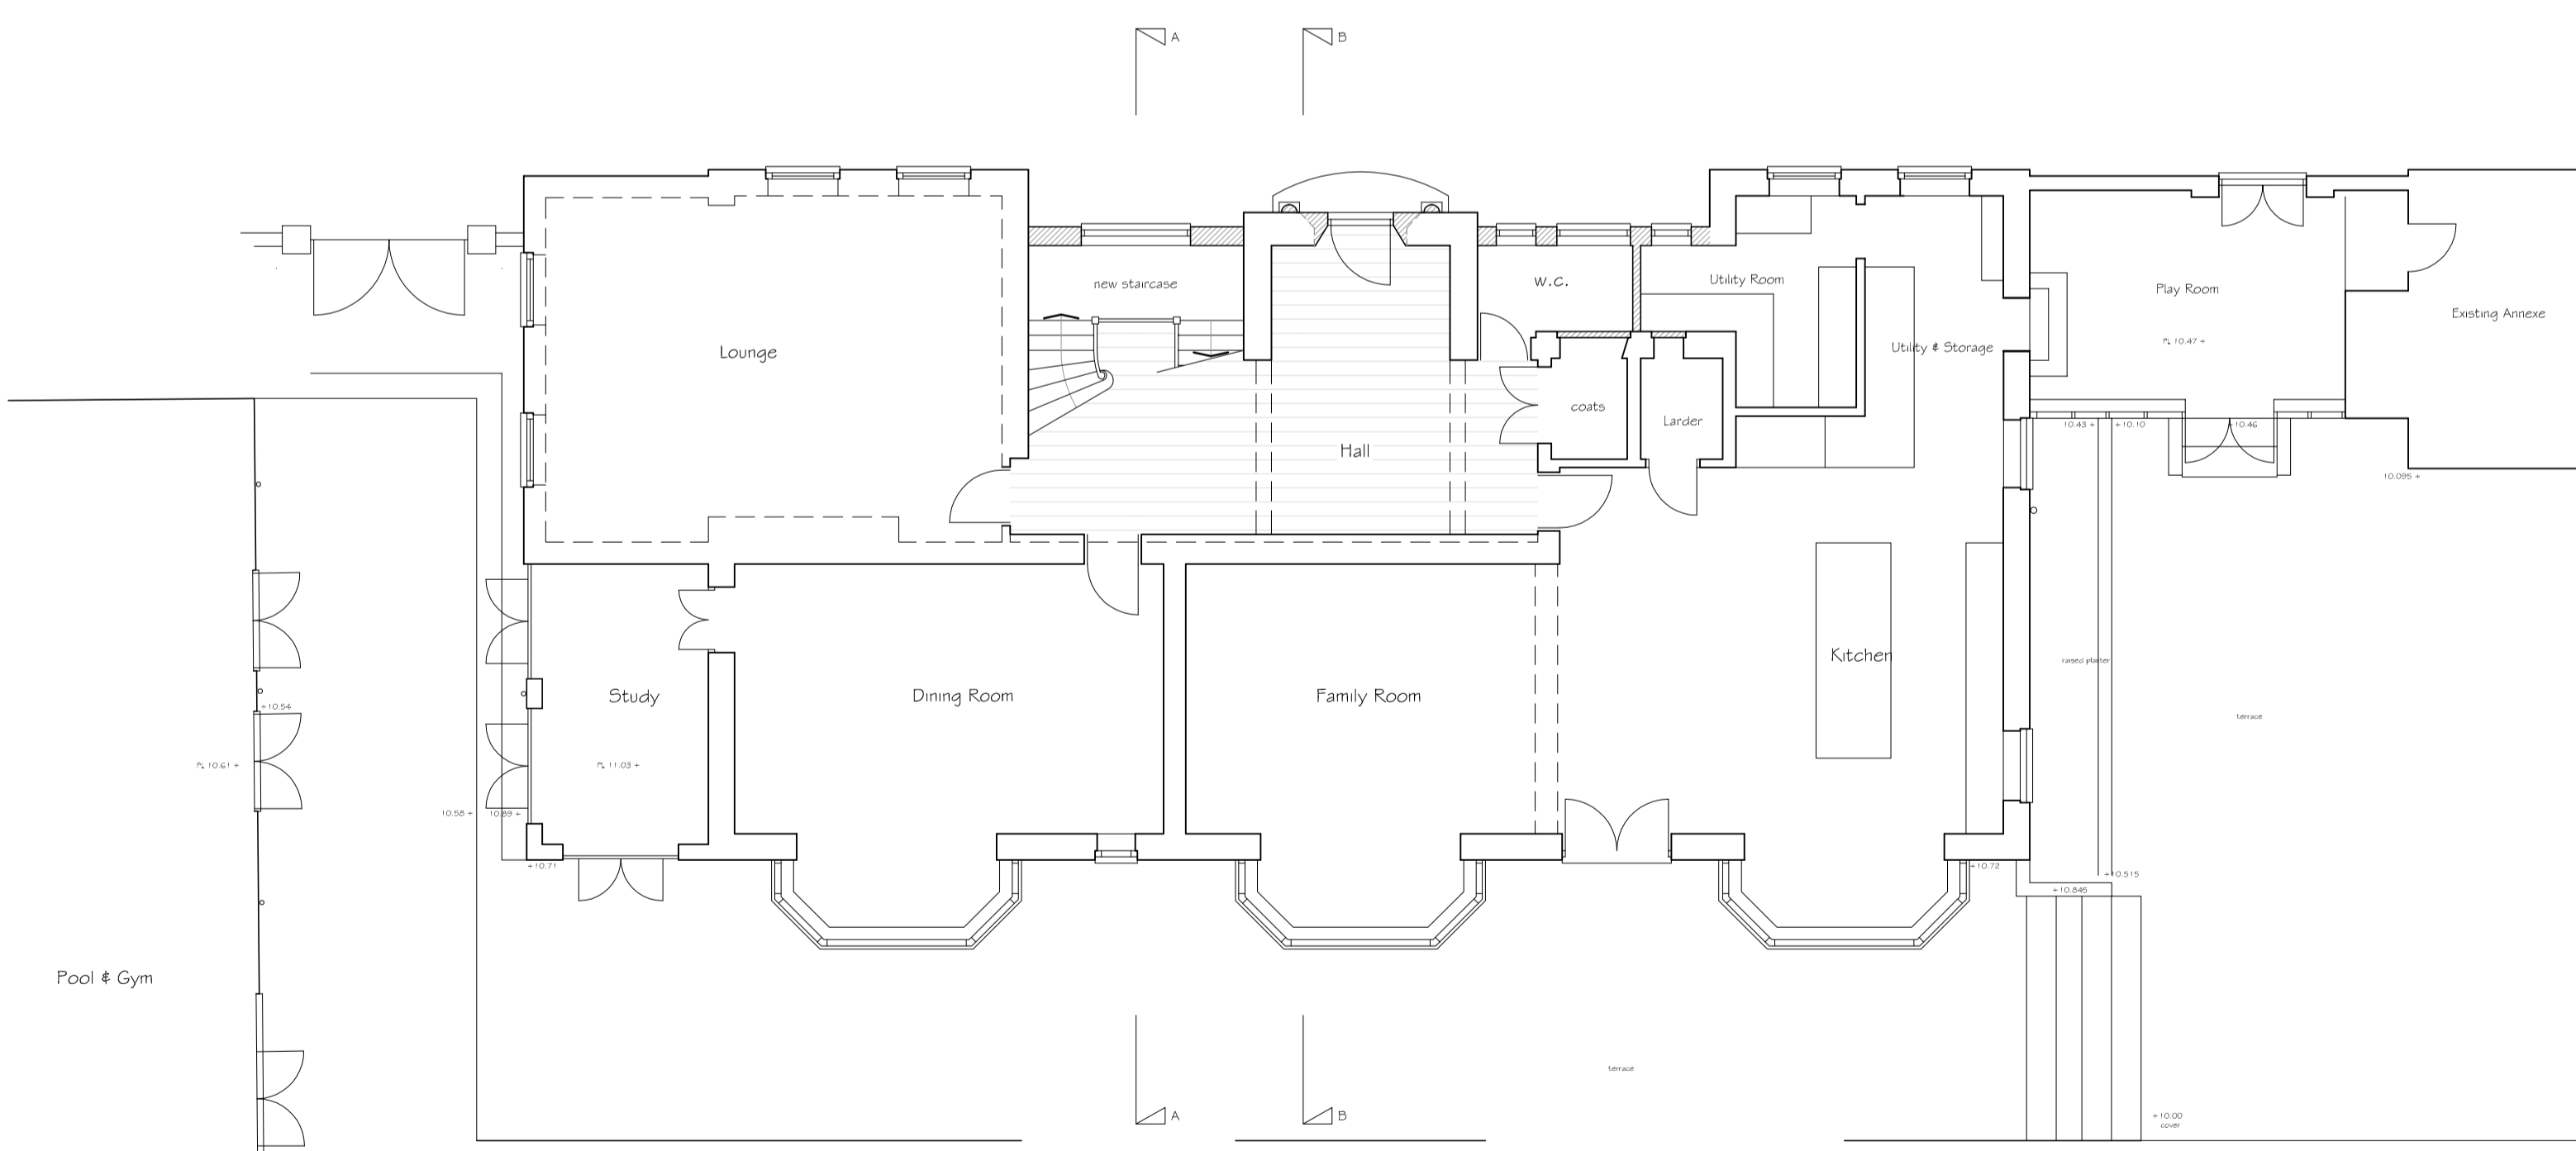 

GROUND FLOOR LAYOUT

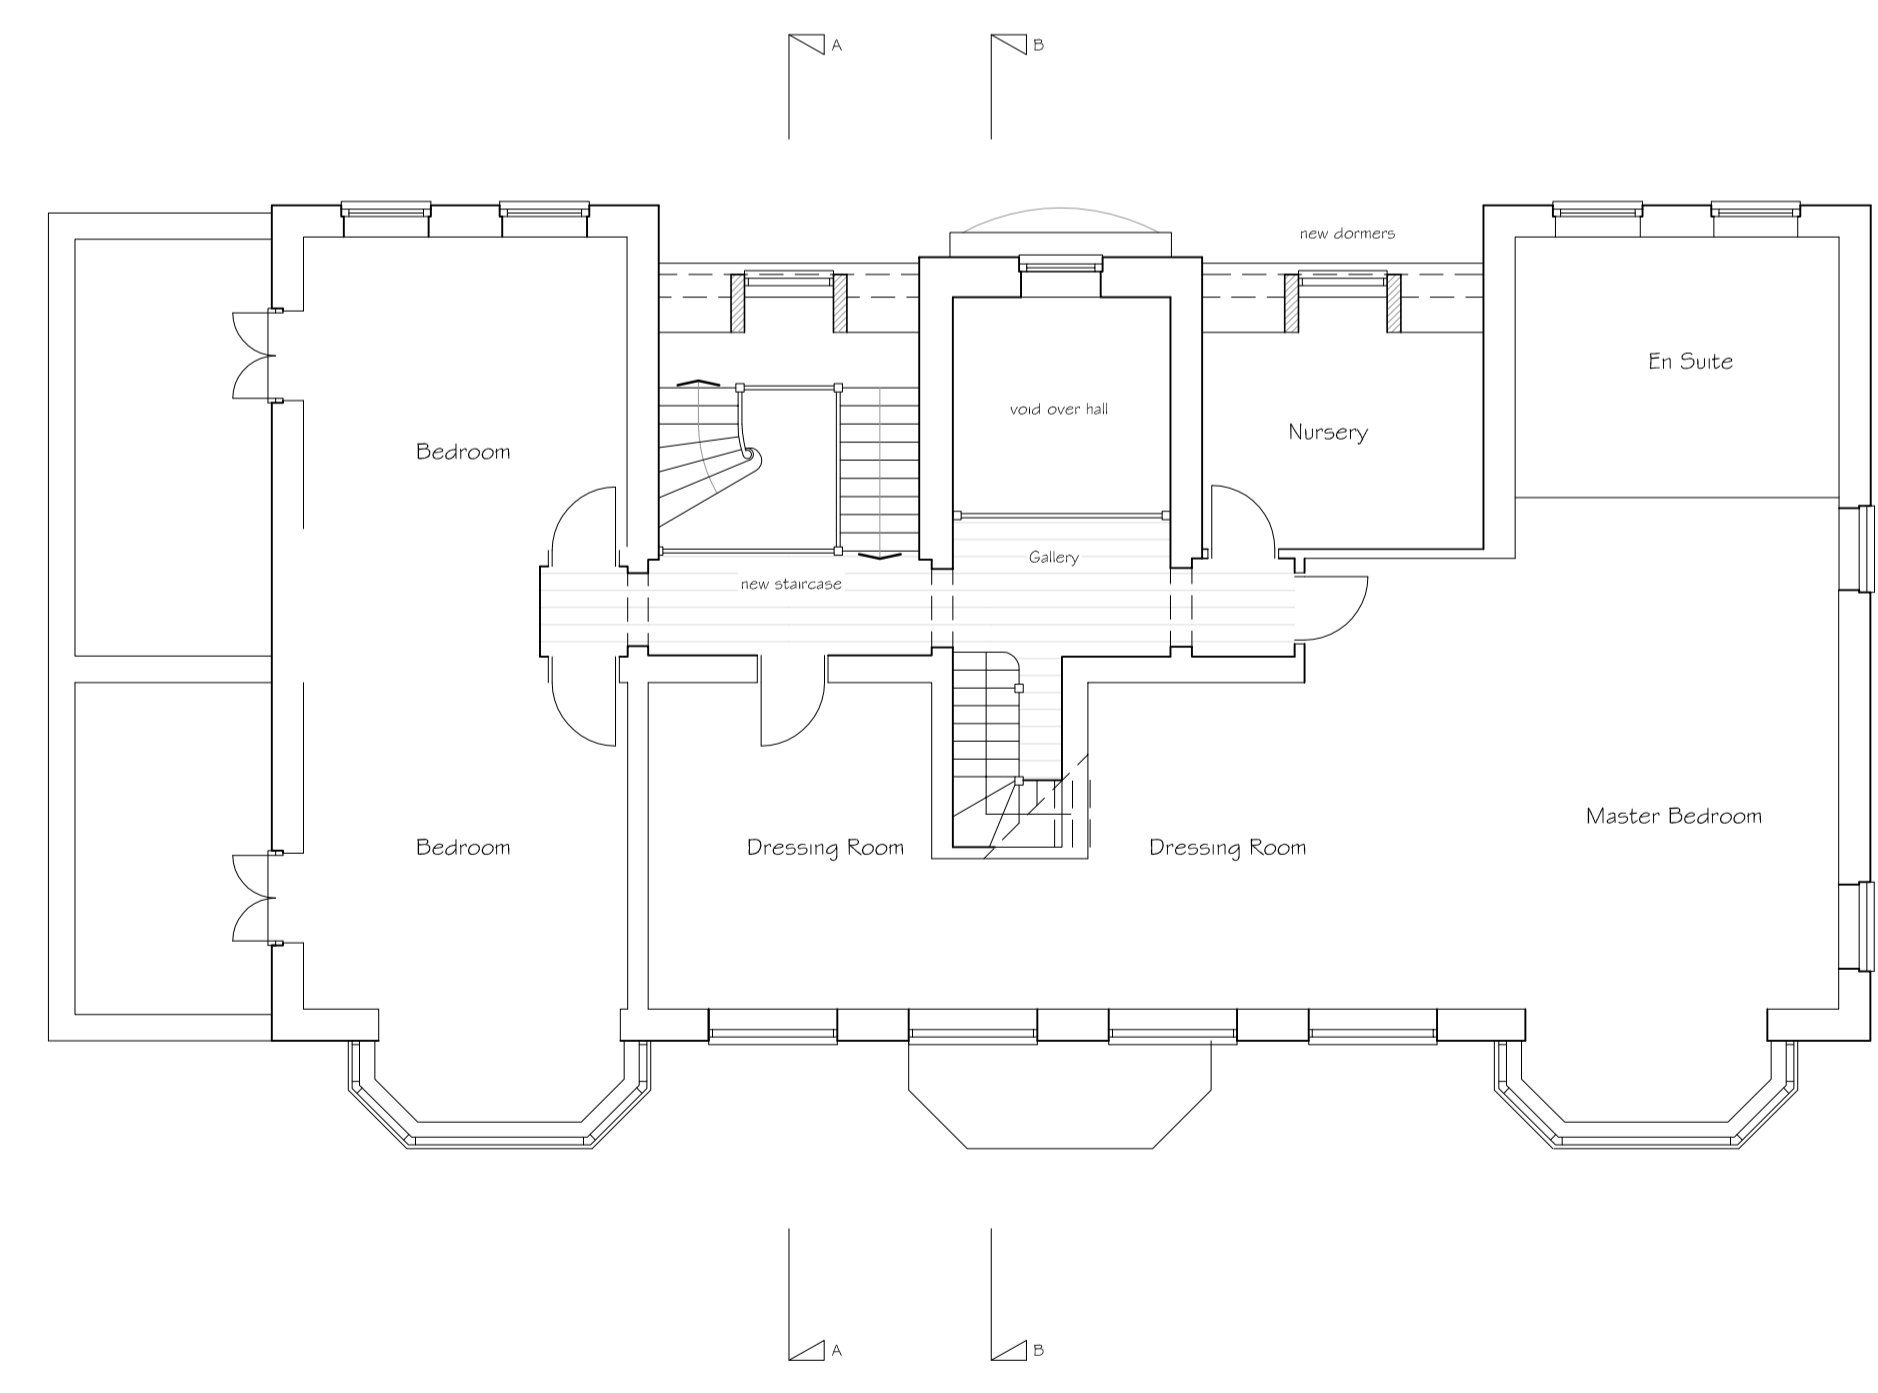

FIRST FLOOR LAYOUT

 

Revision _____ Date _____
PNA
 2 The Coach House, Comeybury Farm
 Emme Street, Buntingford, Herts, SG9 9RS
 01763 271292 / 01707 276595
 email : info@pna.eclipse.co.uk

Job Title
Carbone House
Carbone Hill
Northaw
Herts

Drawing Title
Alterations & Extension
Plans, Sections and
Front Elevation : Proposed

Date **September 2016** Scale **1:100**

Job No **771** Drawing No **07**

Copyright (c) _____