



Existing flat roof with parapet to Swimming pool building

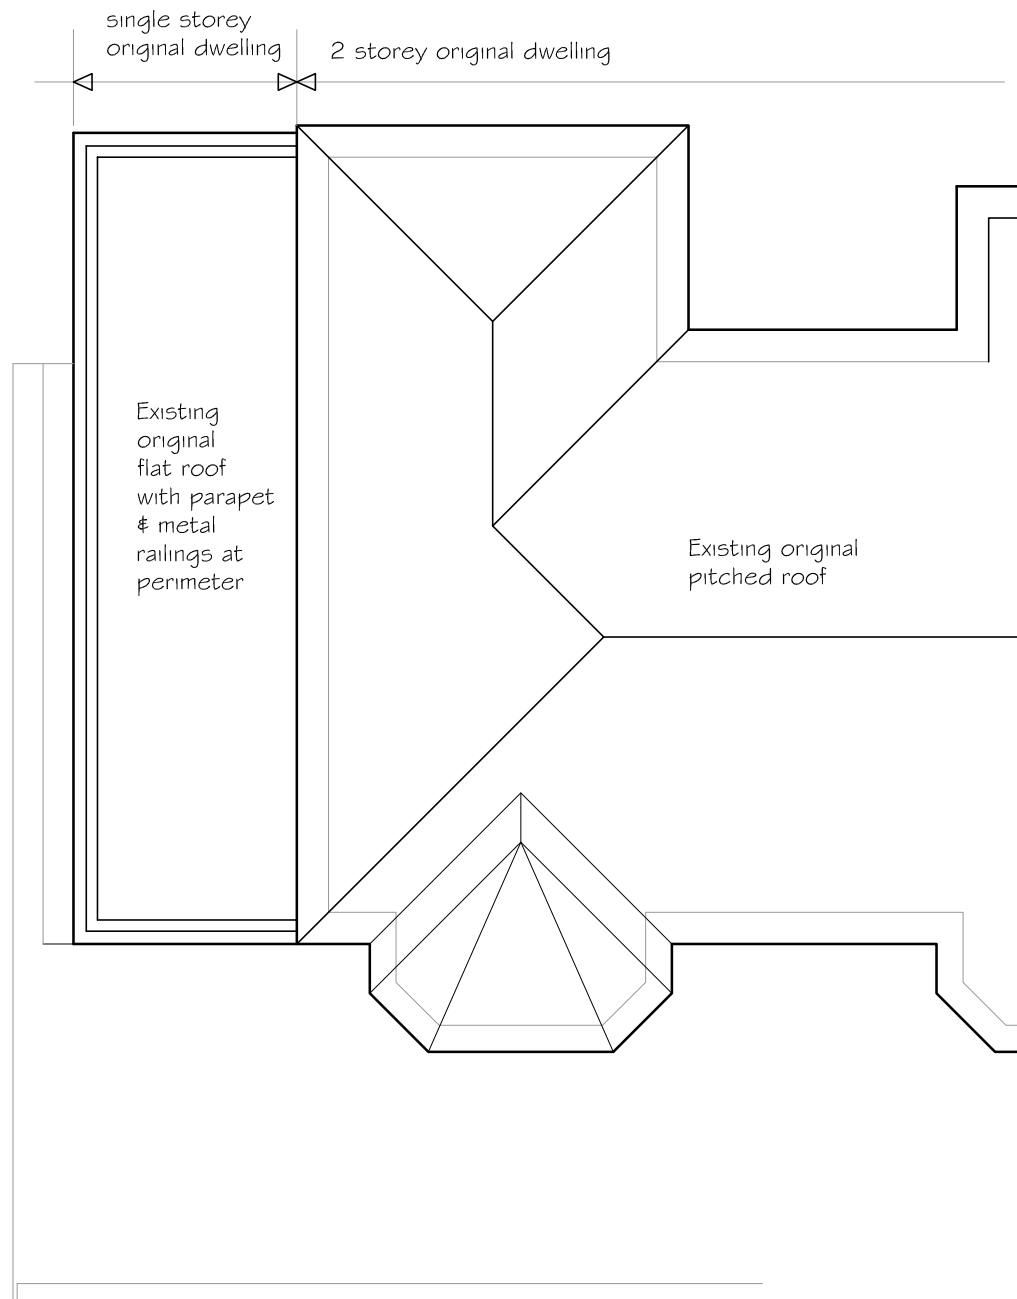

EXISTING ROOF PLAN

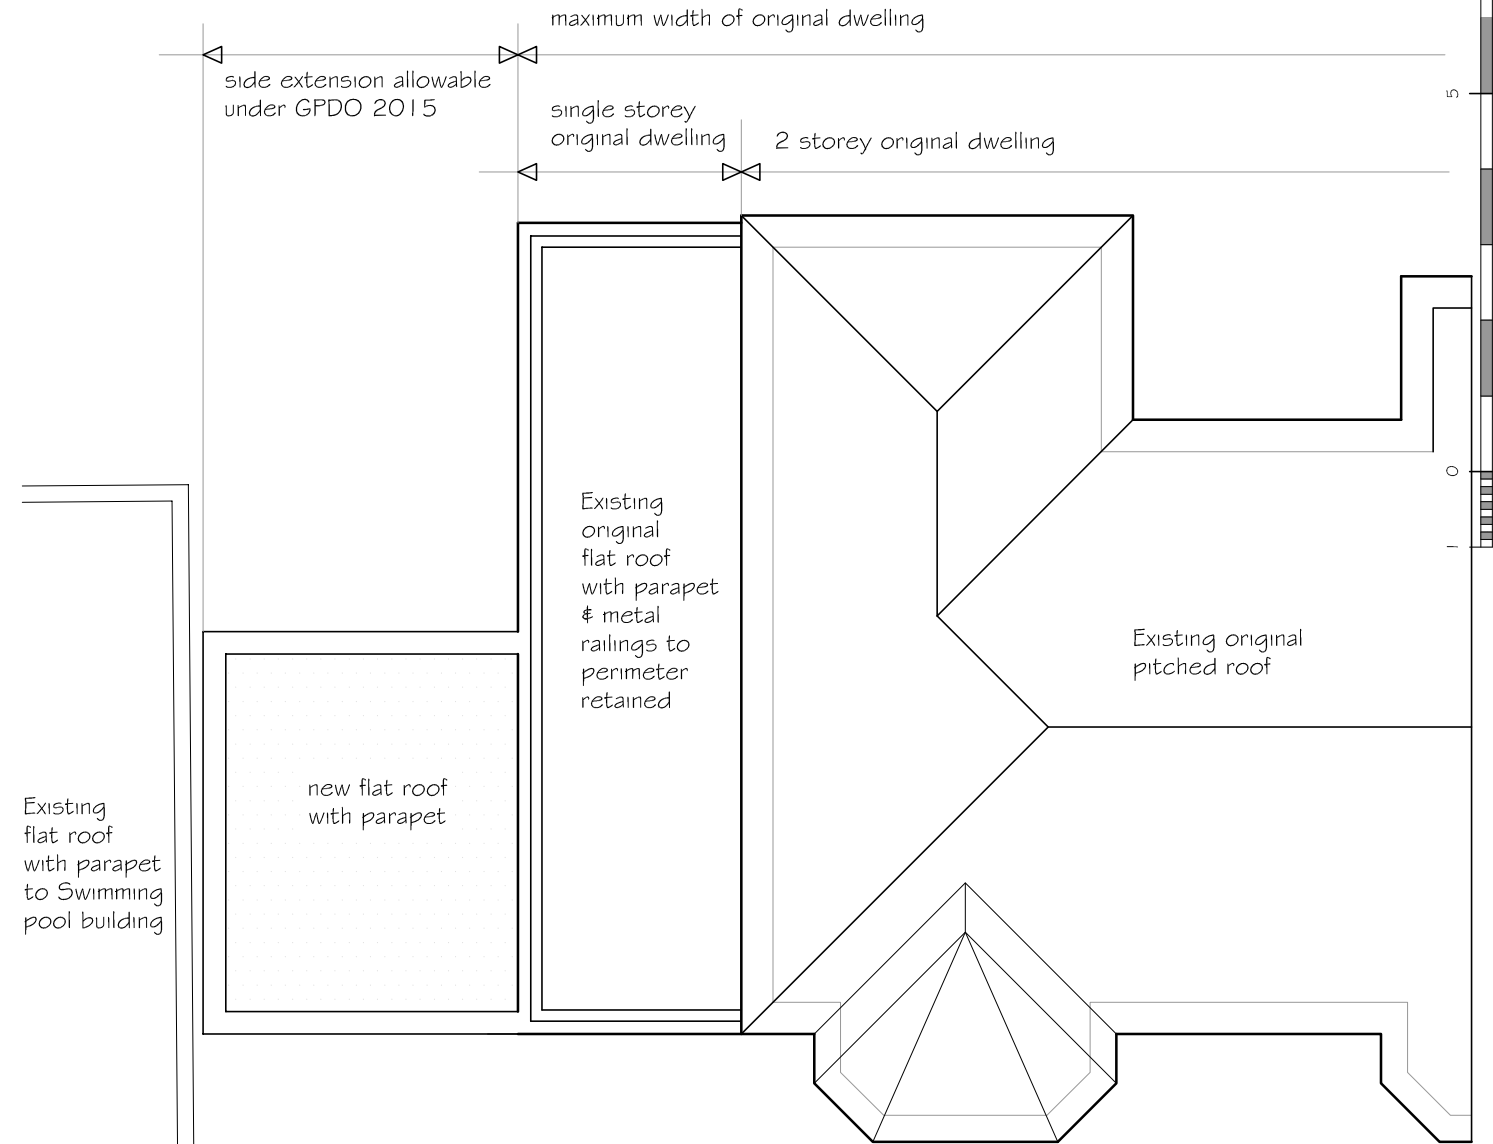

PROPOSED ROOF PLAN



PNA

2 The Coach House, Corneybury Farm
 Ermine Street, Buntingford, Herts SG9 9RS
 Tel: 01763 271292 / 01707 276595
 Copyright © email : info@pna.eclipse.co.uk ~~Do Not Scale~~

CARBONE HOUSE, Carbone Hill
 Northaw
 Herts

Scale: 1:100 @ A3

Date: January 2016

CERTIFICATE of LAWFULNESS
 Side Extension - Roof Plans

Drng. No
 771 / PD / 03