




Ground Floor Layout

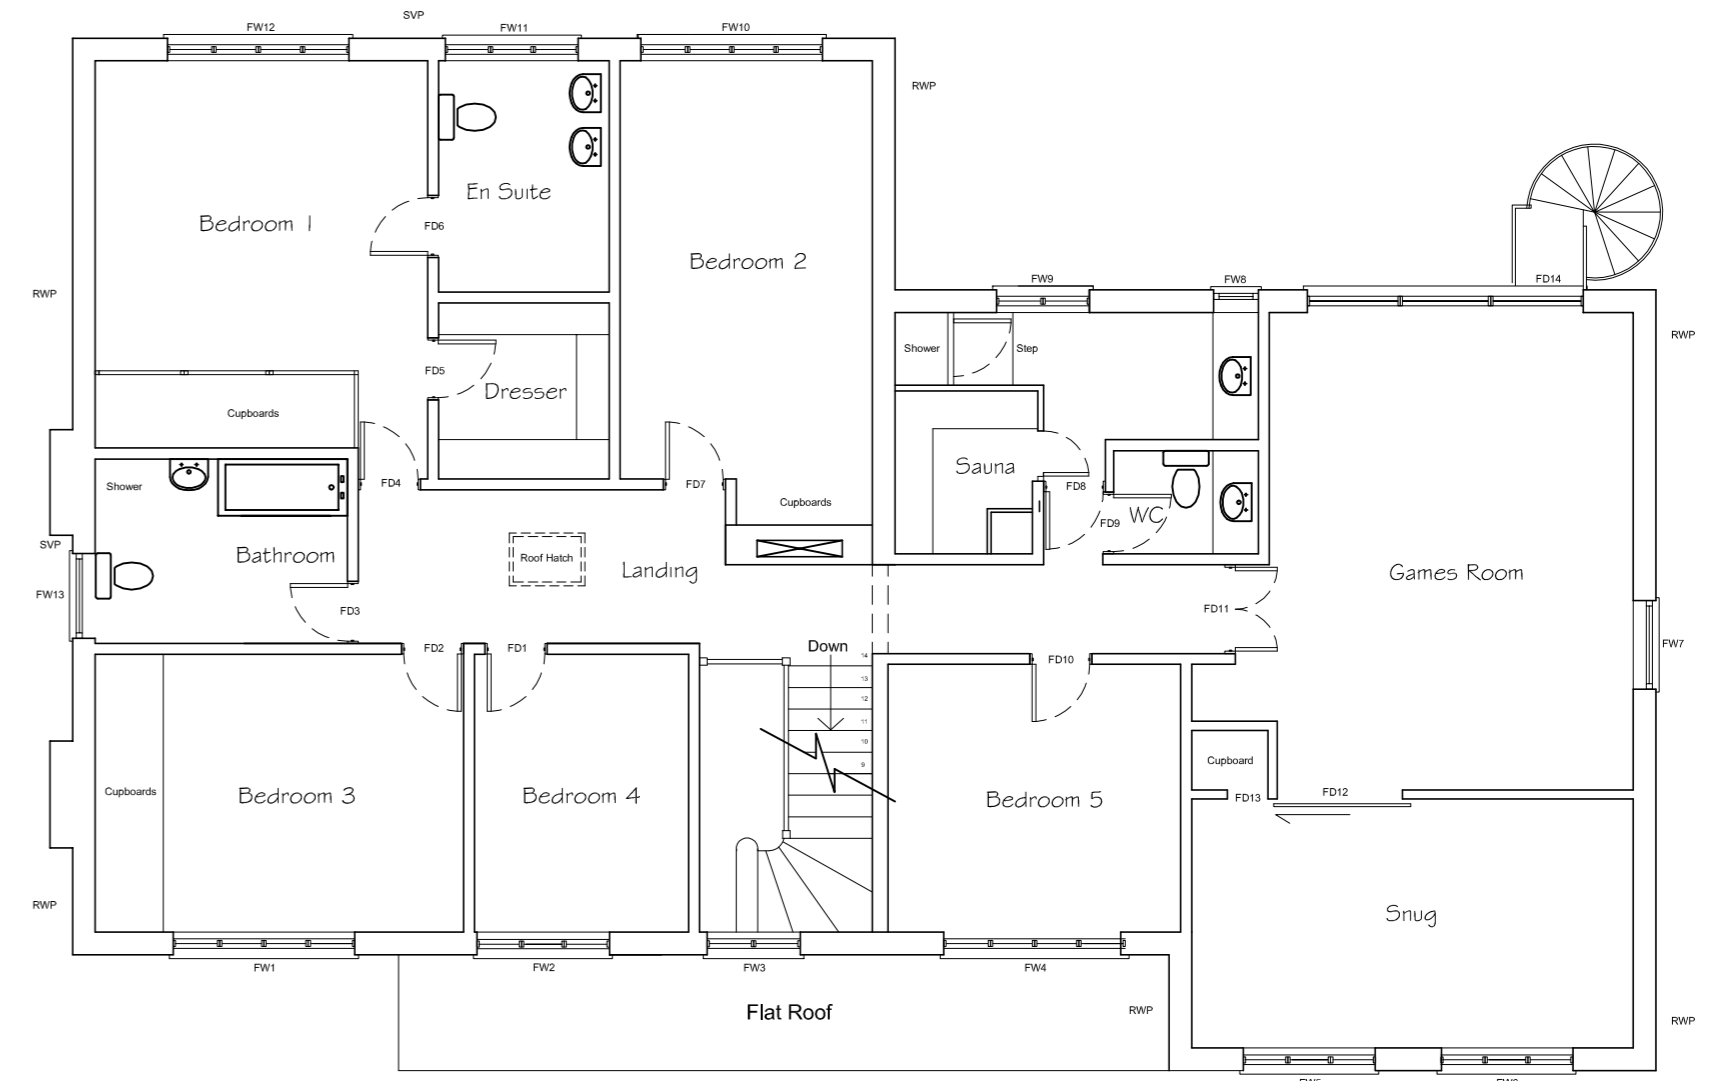

First Floor Layout

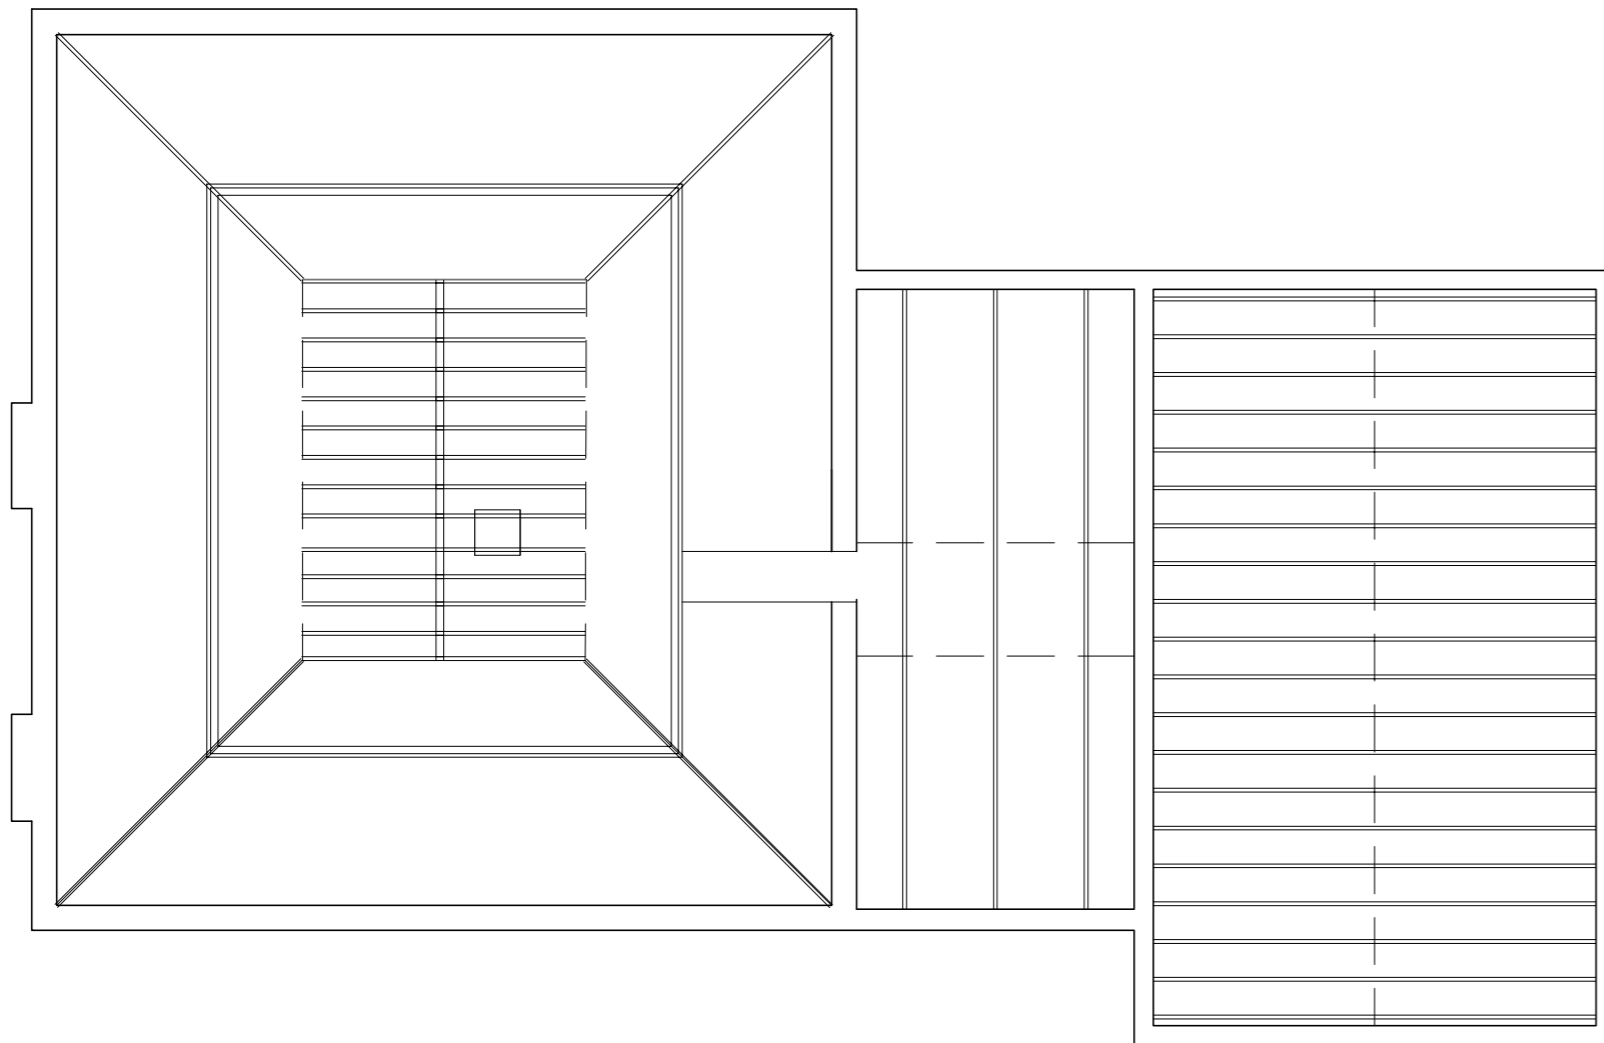

Attic Layout

 

Revision _____ Date _____

PNA

2 The Coach House, Comeybury Farm
 Ermine Street, Buntingford, Herts, SG9 9RS
 01763 271292 / 01707 276595
 email : info@pna.eclipse.co.uk

Job Title
35 Kentish Lane
Brookmans Park
Hatfield Herts

Drawing Title
Existing Floor Plans

Date February 2016 Scale 1:100 @ A2

Job No 774 Drawing No 01

Copyright (c) Do Not Scale