






Front Elevation

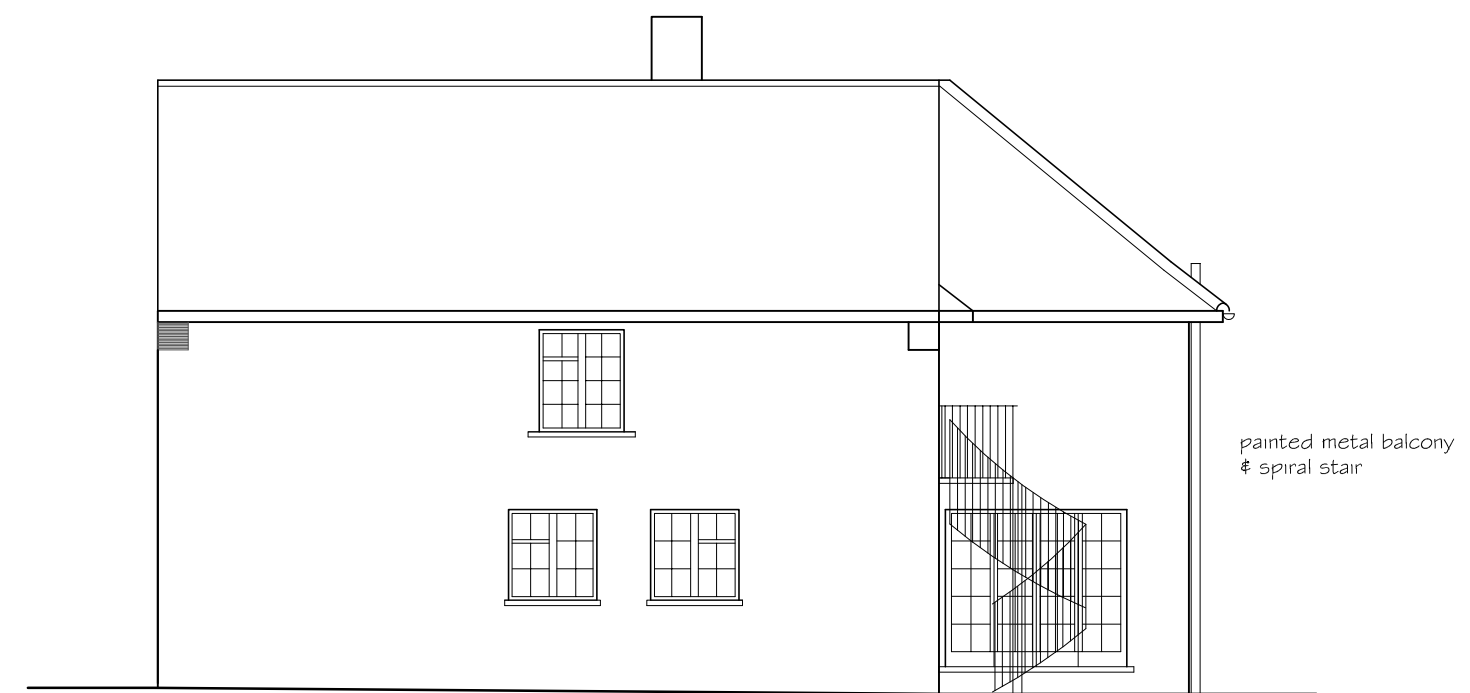



Side Elevation

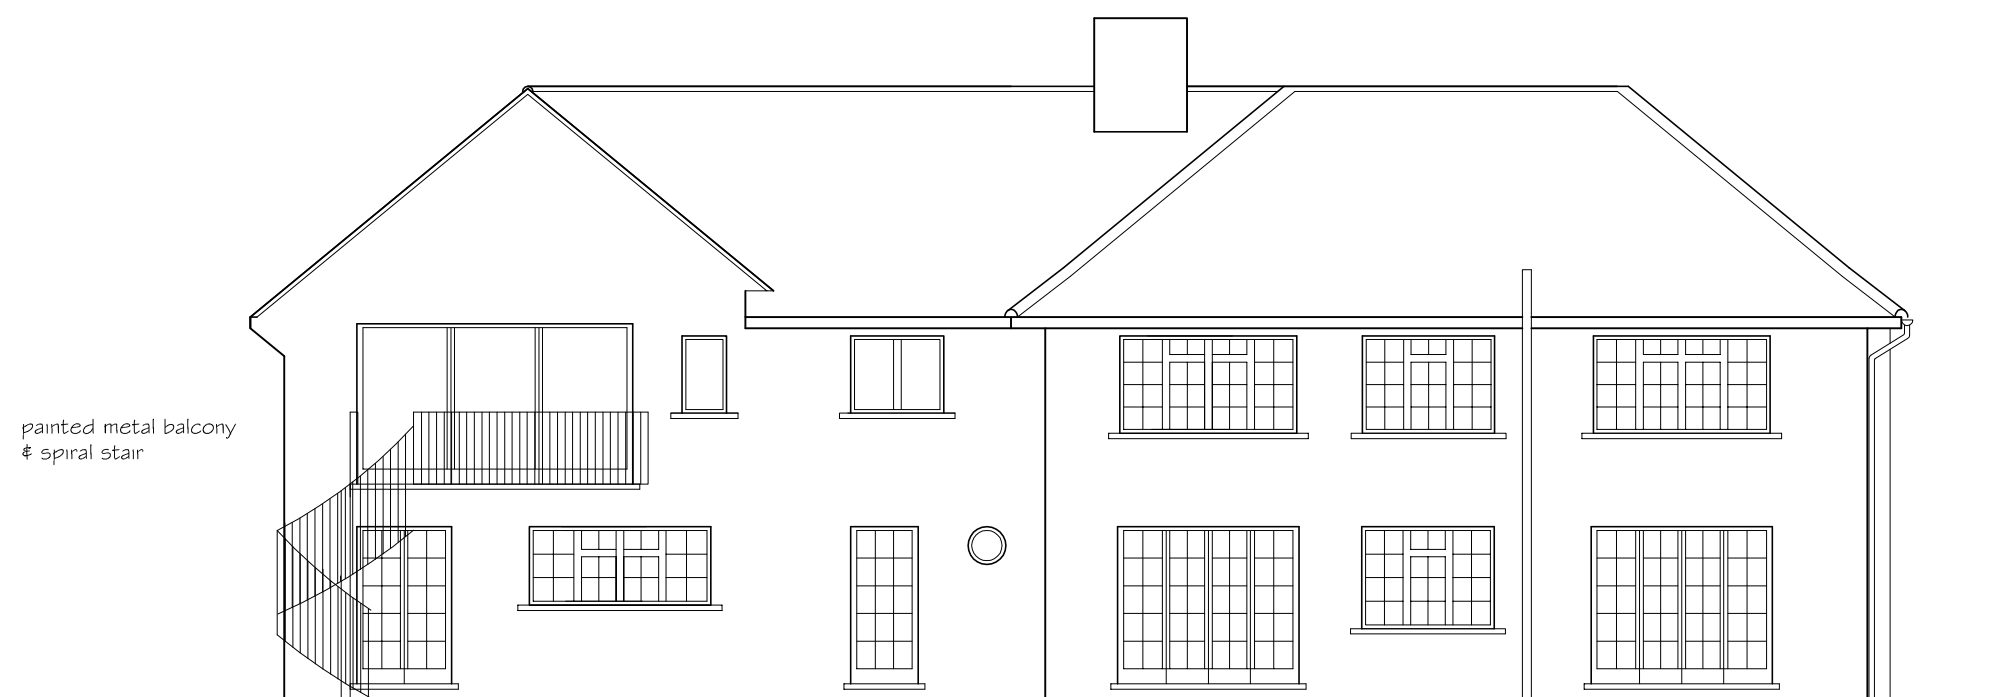

Rear Elevation

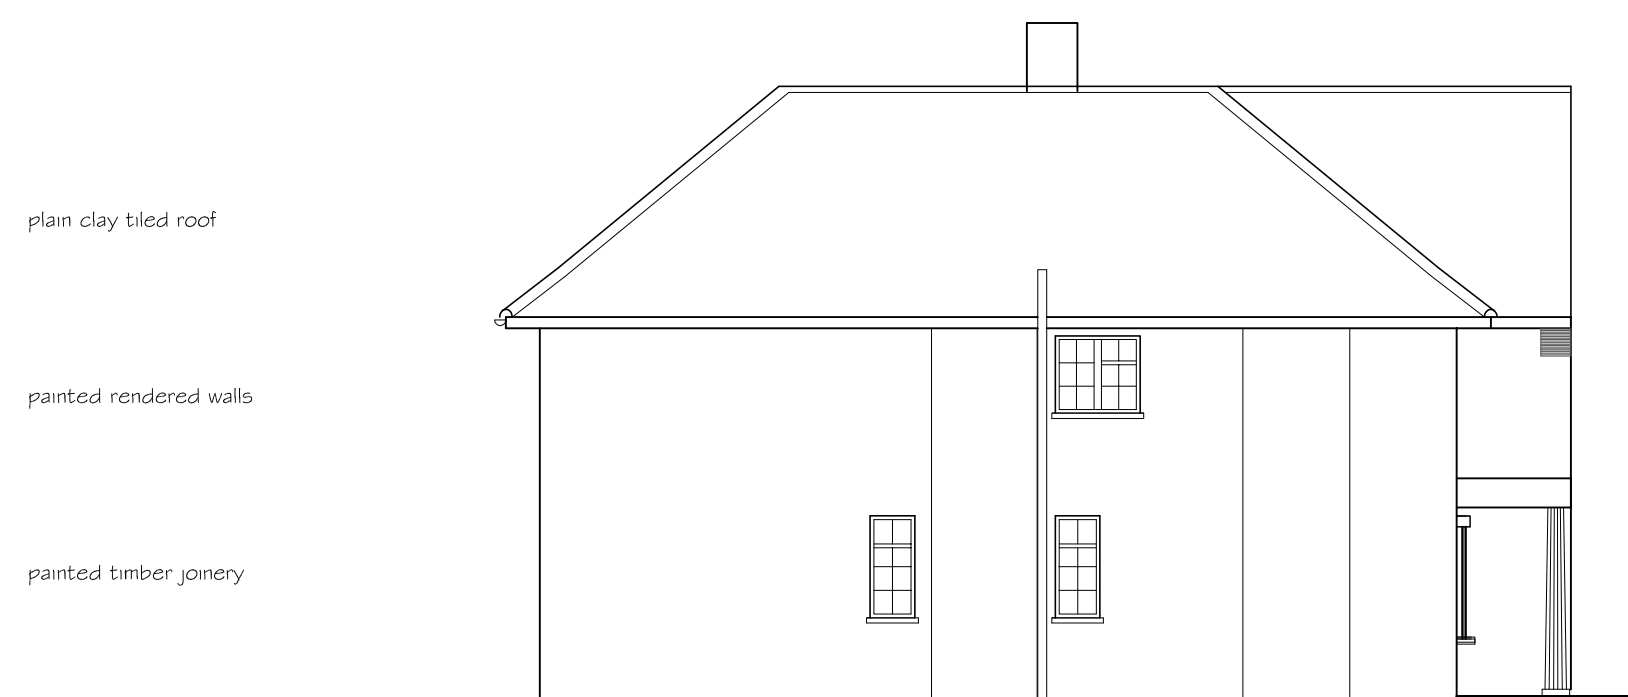

Side Elevation

  

Revision \_\_\_\_\_ Date \_\_\_\_\_

**PNA**

2 The Coach House, Comeybury Farm  
Ermine Street, Buntingford, Herts, SG9 9RS  
01763 271292 / 01707 276595  
email : info@pna.eclipse.co.uk

Job Title  
**35 Kentish Lane**  
Brookmans Park  
Hatfield Herts

Drawing Title  
**Existing Elevations**

Date February 2016 Scale 1:100 @ A2

Job No 774 Drawing No 02

Copyright (c) Do Not Scale