




Ground Floor Layout

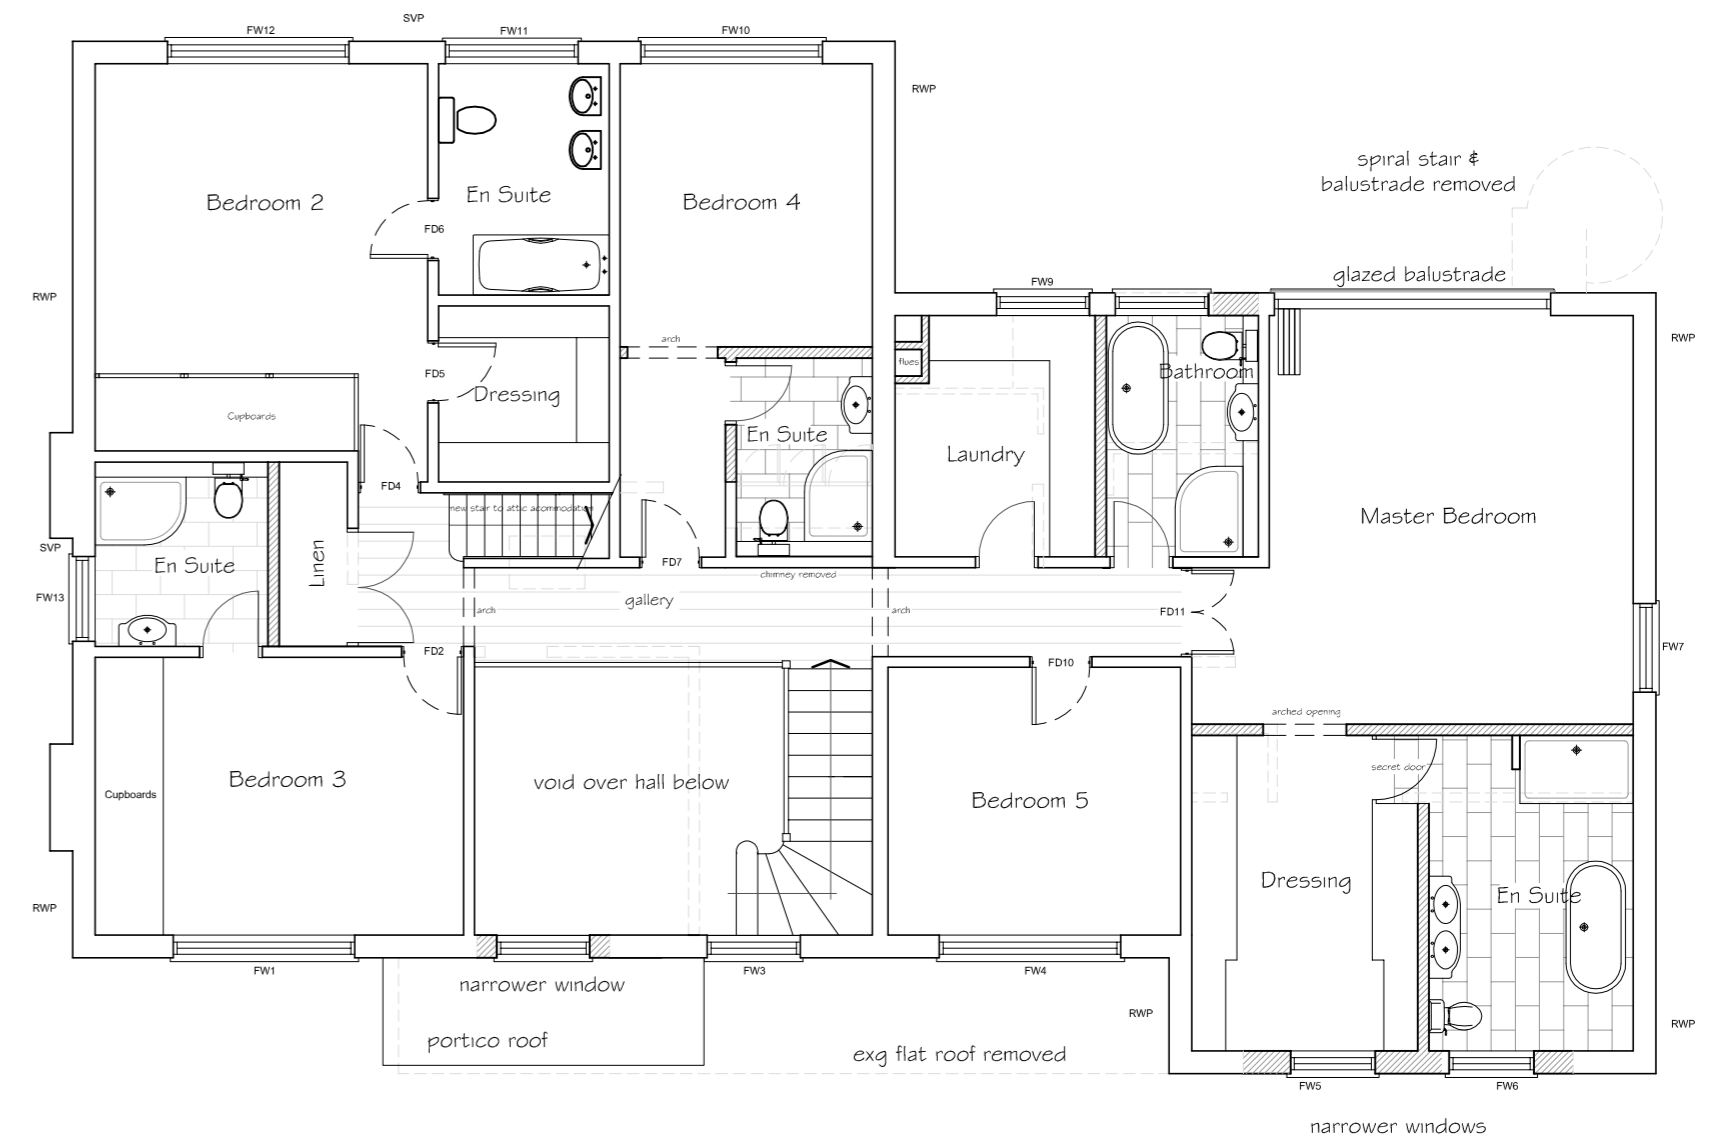

First Floor Layout

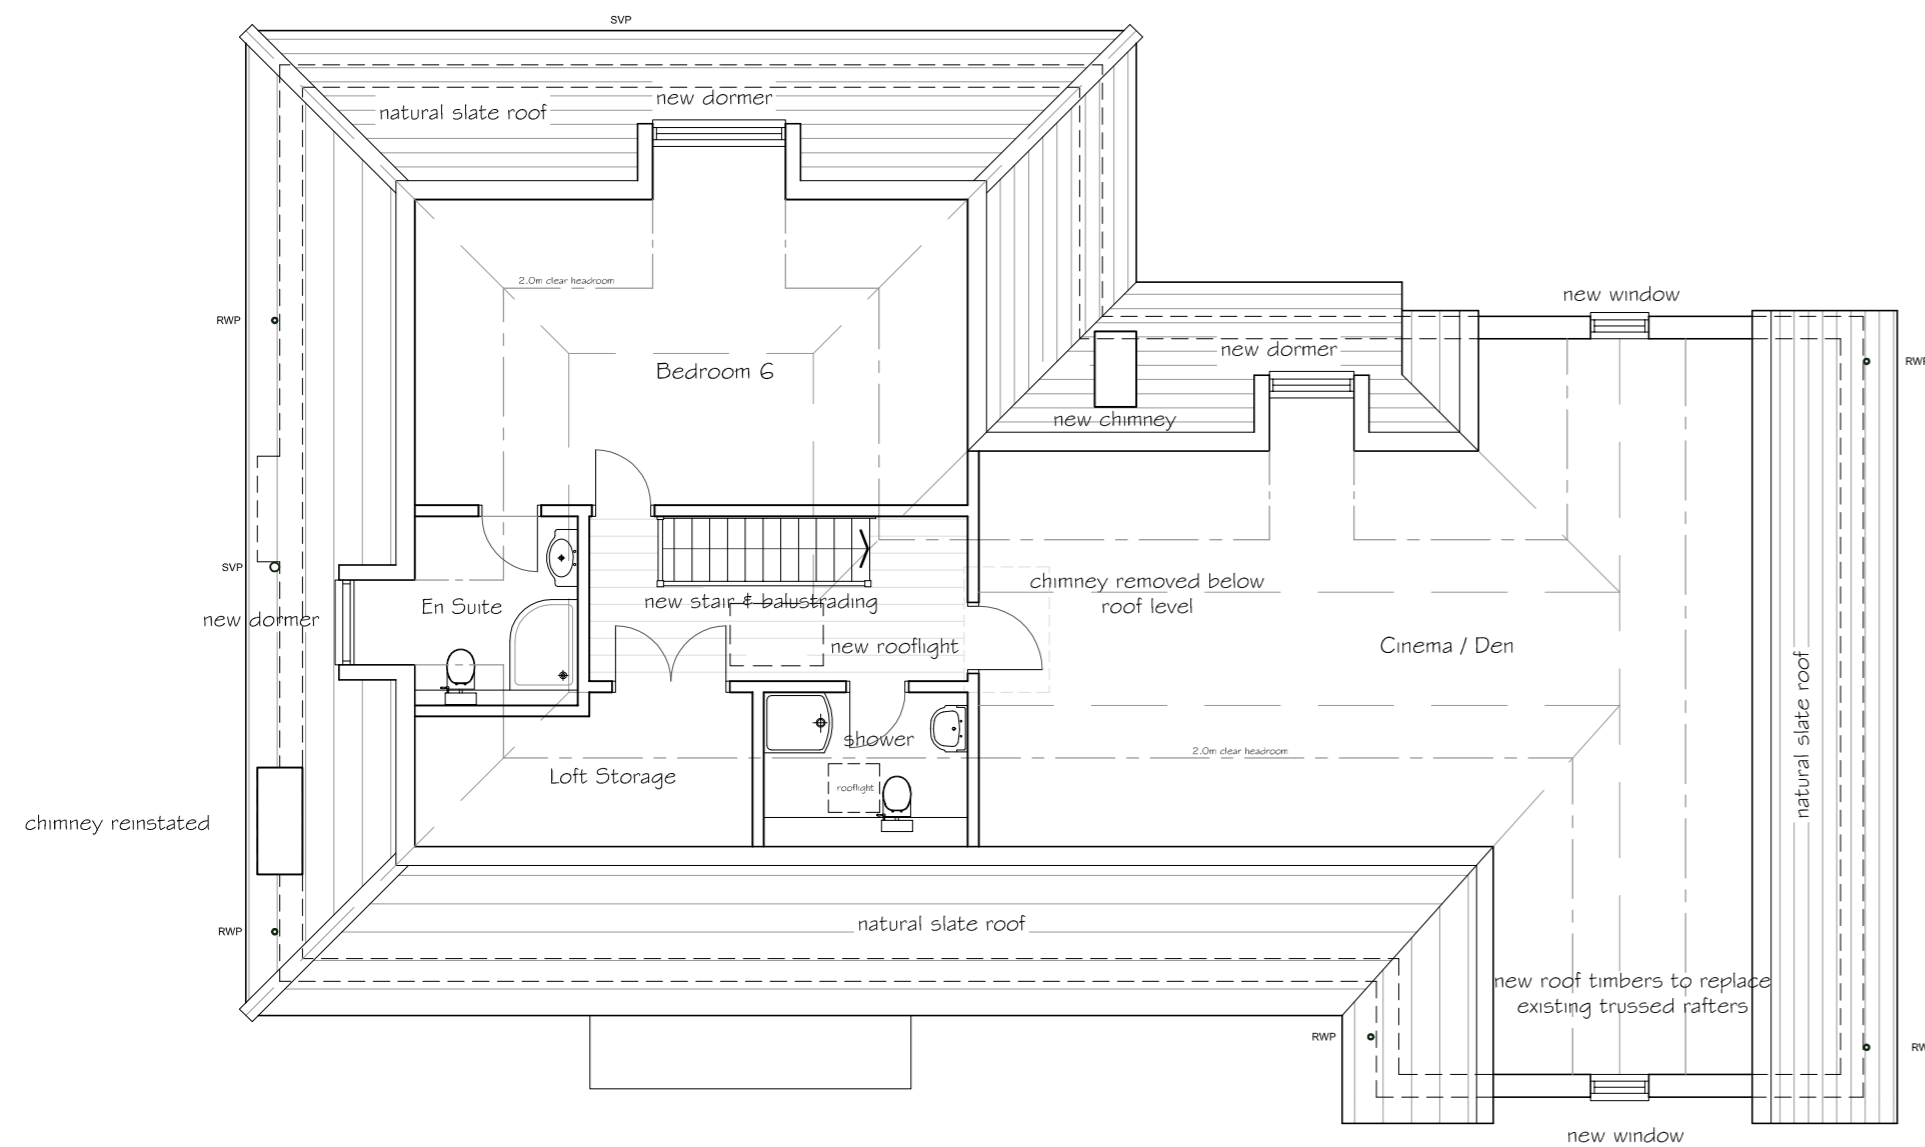

Attic Layout

 

Revision _____ Date _____

PNA
 2 The Coach House, Comeybury Farm
 Ermine Street, Buntingford, Herts, SG9 9RS
 01763 271292 / 01707 276595
 email : info@pna.eclipse.co.uk

Job Title
35 Kentish Lane
Brookmans Park
Hatfield Herts

Drawing Title
Proposed Floor Plans

Date **March 2016** Scale **1:100 @ A2**

Job No **774** Drawing No **03**

Copyright (c) **Do Not Scale**