

First Floor Layout


Roof Plan

LAYOUT OF HOUSE AS APPROVED UNDER 6/ 2016/ 0398/ HOUSE

PD OUTBUILDING

acceptable gap between house & outbuilding 150mm min

outbuilding less than 2m from boundary

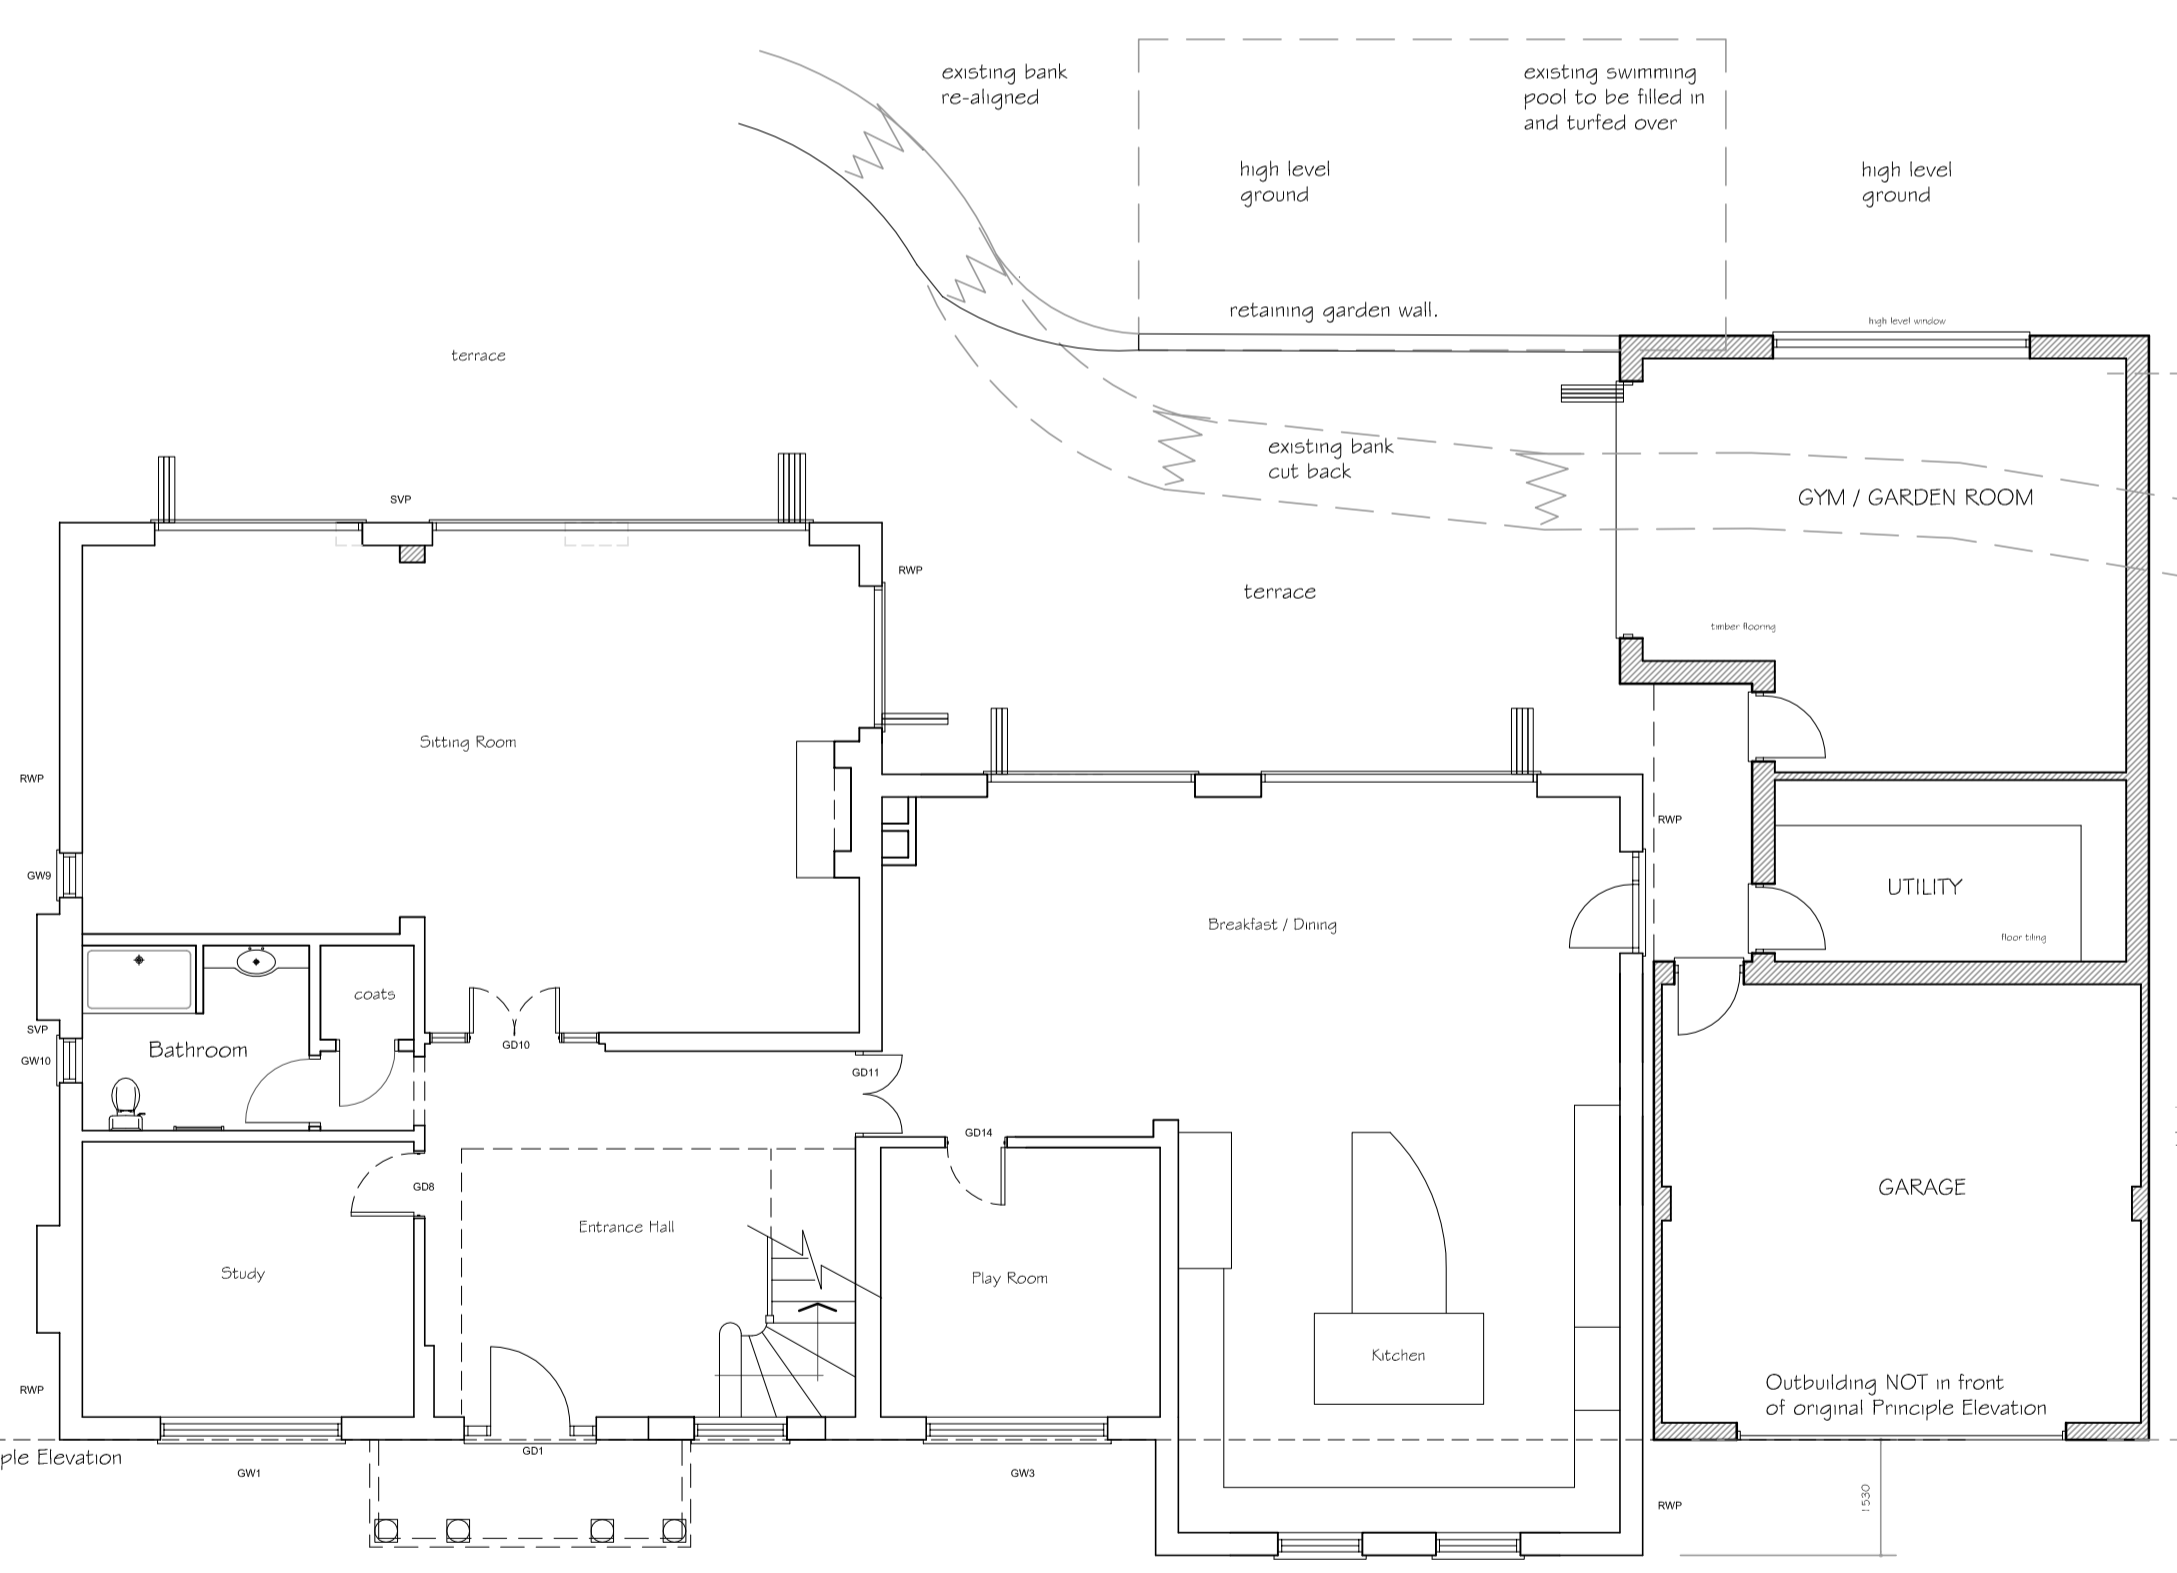

Ground Floor Layout

LAYOUT OF HOUSE AS APPROVED UNDER 6/ 2016/ 0398/ HOUSE

PD OUTBUILDING

acceptable gap between house & outbuilding 150mm min

outbuilding less than 2m from boundary

Revision _____ Date _____

PNA

2 The Coach House, Comeybury Farm
Ermine Street, Buntingford, Herts, SG9 9RS
01763 271292 / 01707 276595
email : info@pna.eclipse.co.uk

Job Title
35 Kentish Lane
Brookmans Park
Hatfield Herts

Drawing Title
PROPOSED OUTBUILDING
Proposed Plans
Permitted Development

Date July 2016 Scale 1:100 @ A2

Job No 774 Drawing No PD/ 01

Copyright (c)

