

parking


parking

site boundary

site boundary



oak

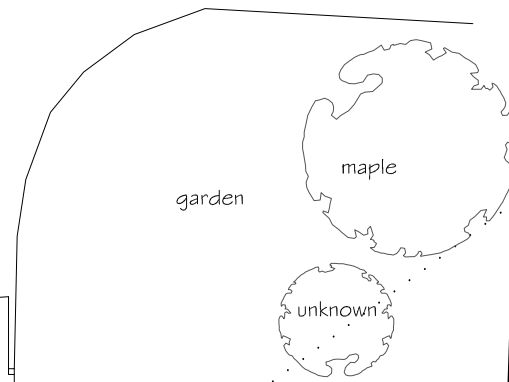

garden

maple

unknown

entrance gates



leylandii hedge approx 4.5m high

grass verge



leylandii hedge approx 4.5m high

approx line of site boundary





hedge approx 2m high

brick piers

footpath

existing entrance

KENTISH LANE

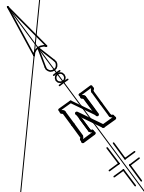 

PNA

2 The Coach House, Corneybury Farm
Ermine Street, Buntingford, Herts SG9 9RS
Tel: 01763 271292 / 01707 276595
Copyright © email : info@pna.eclipse.co.uk ~~Do Not Scale~~

35 Kentish Lane,
Brookmans Park,
Hatfield, Herts AL9 6NG

Scale: 1:200

Date: December 2016

New Boundary wall to Kentish Lane
Site Plan : Existing

Drg. No
774 / SP4