




Part Section

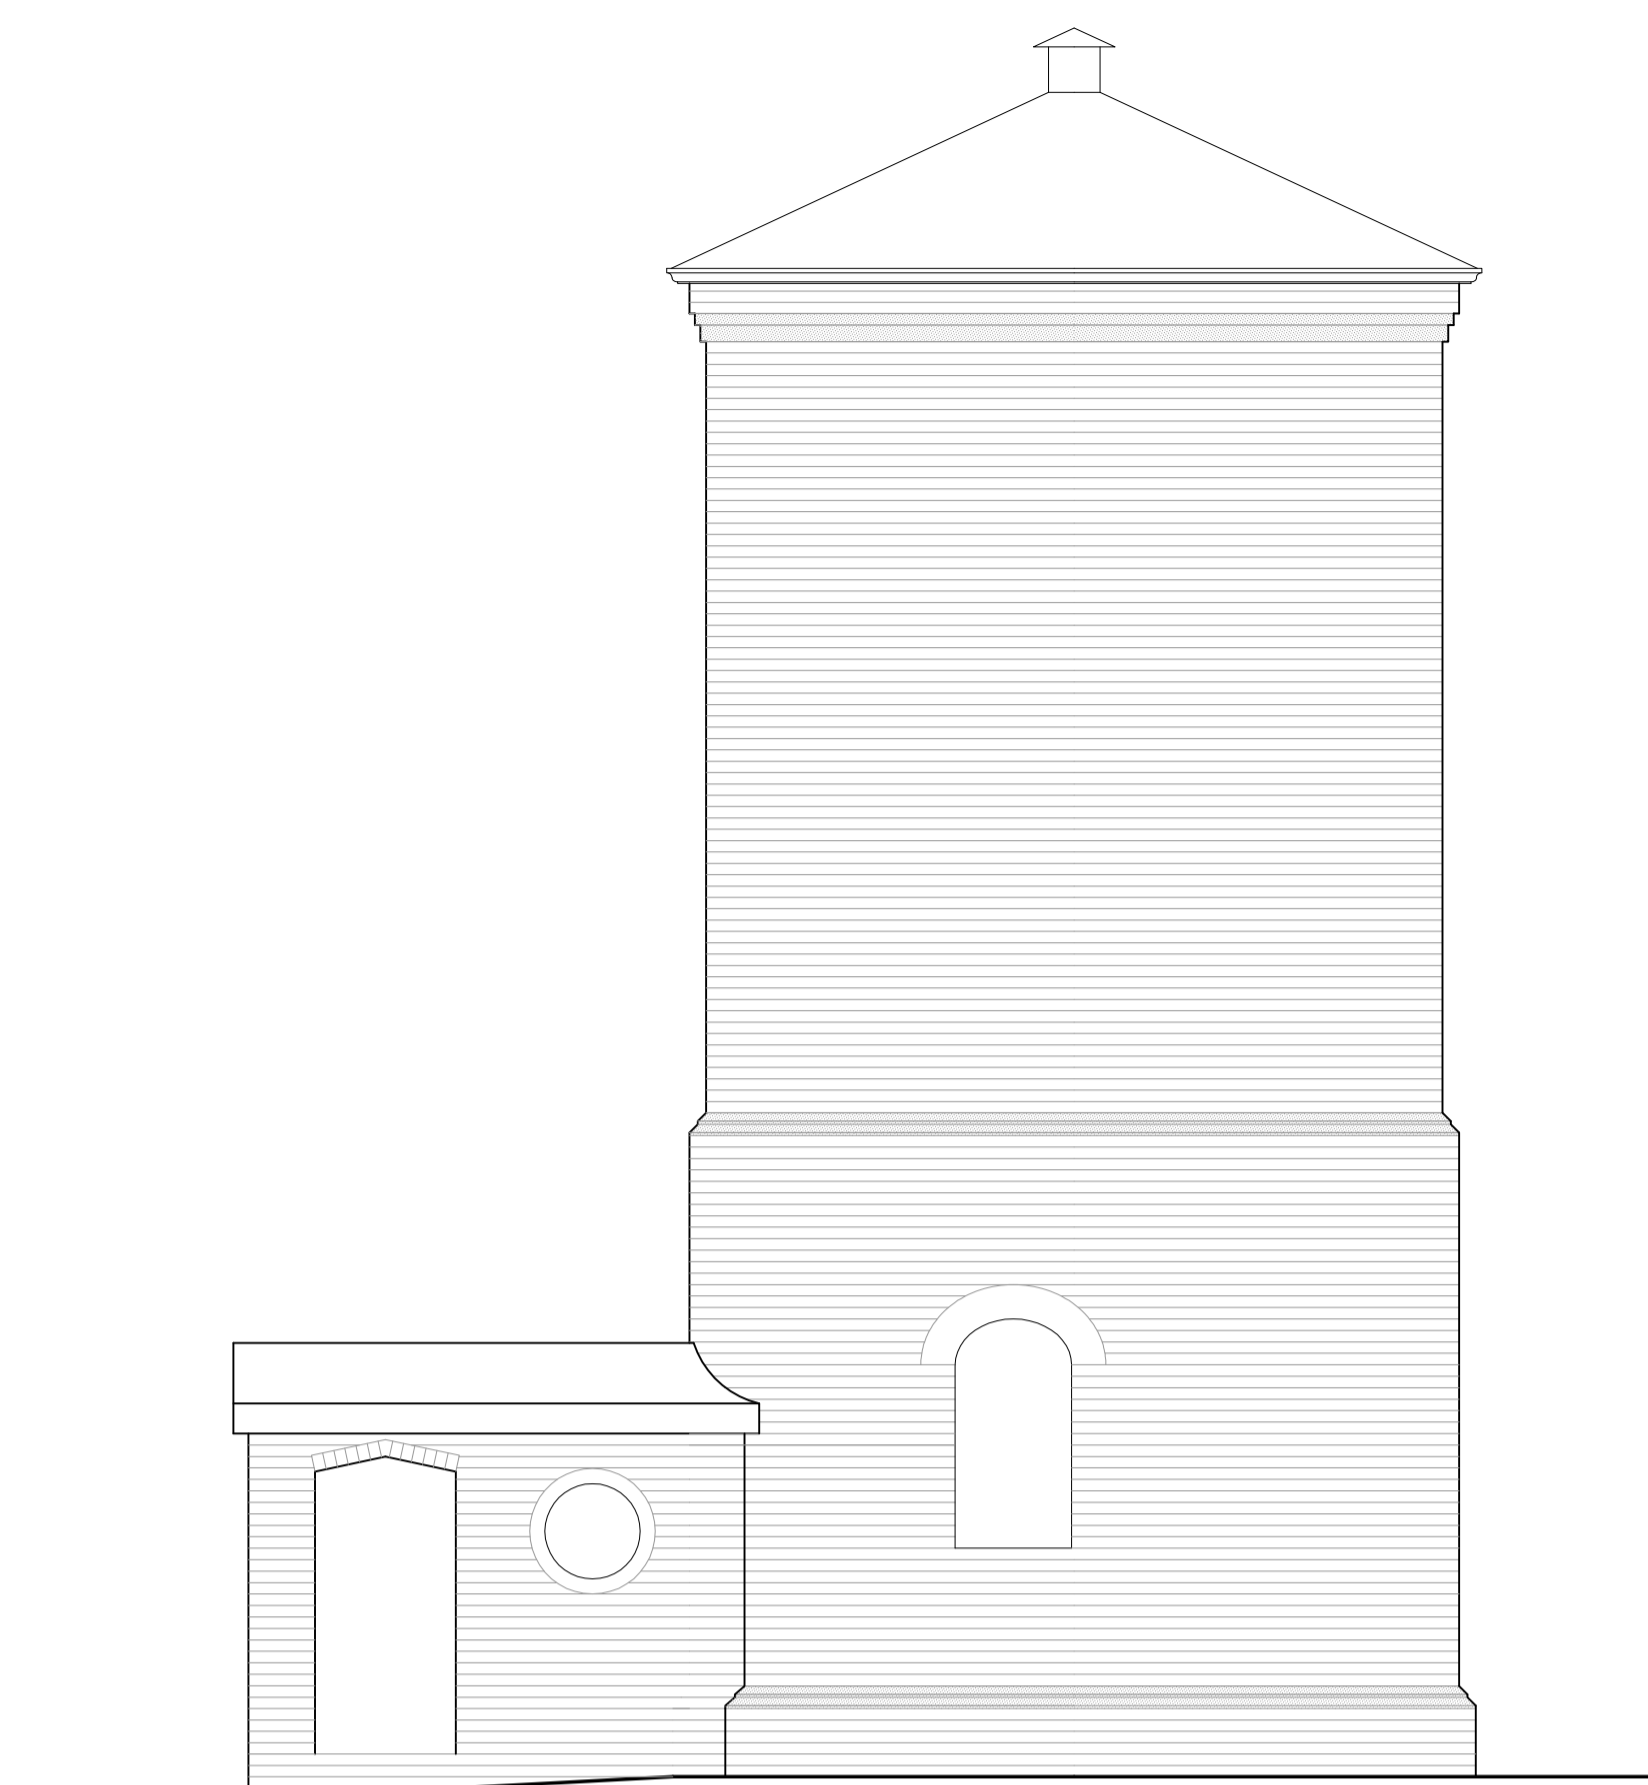



Elevation to High Road

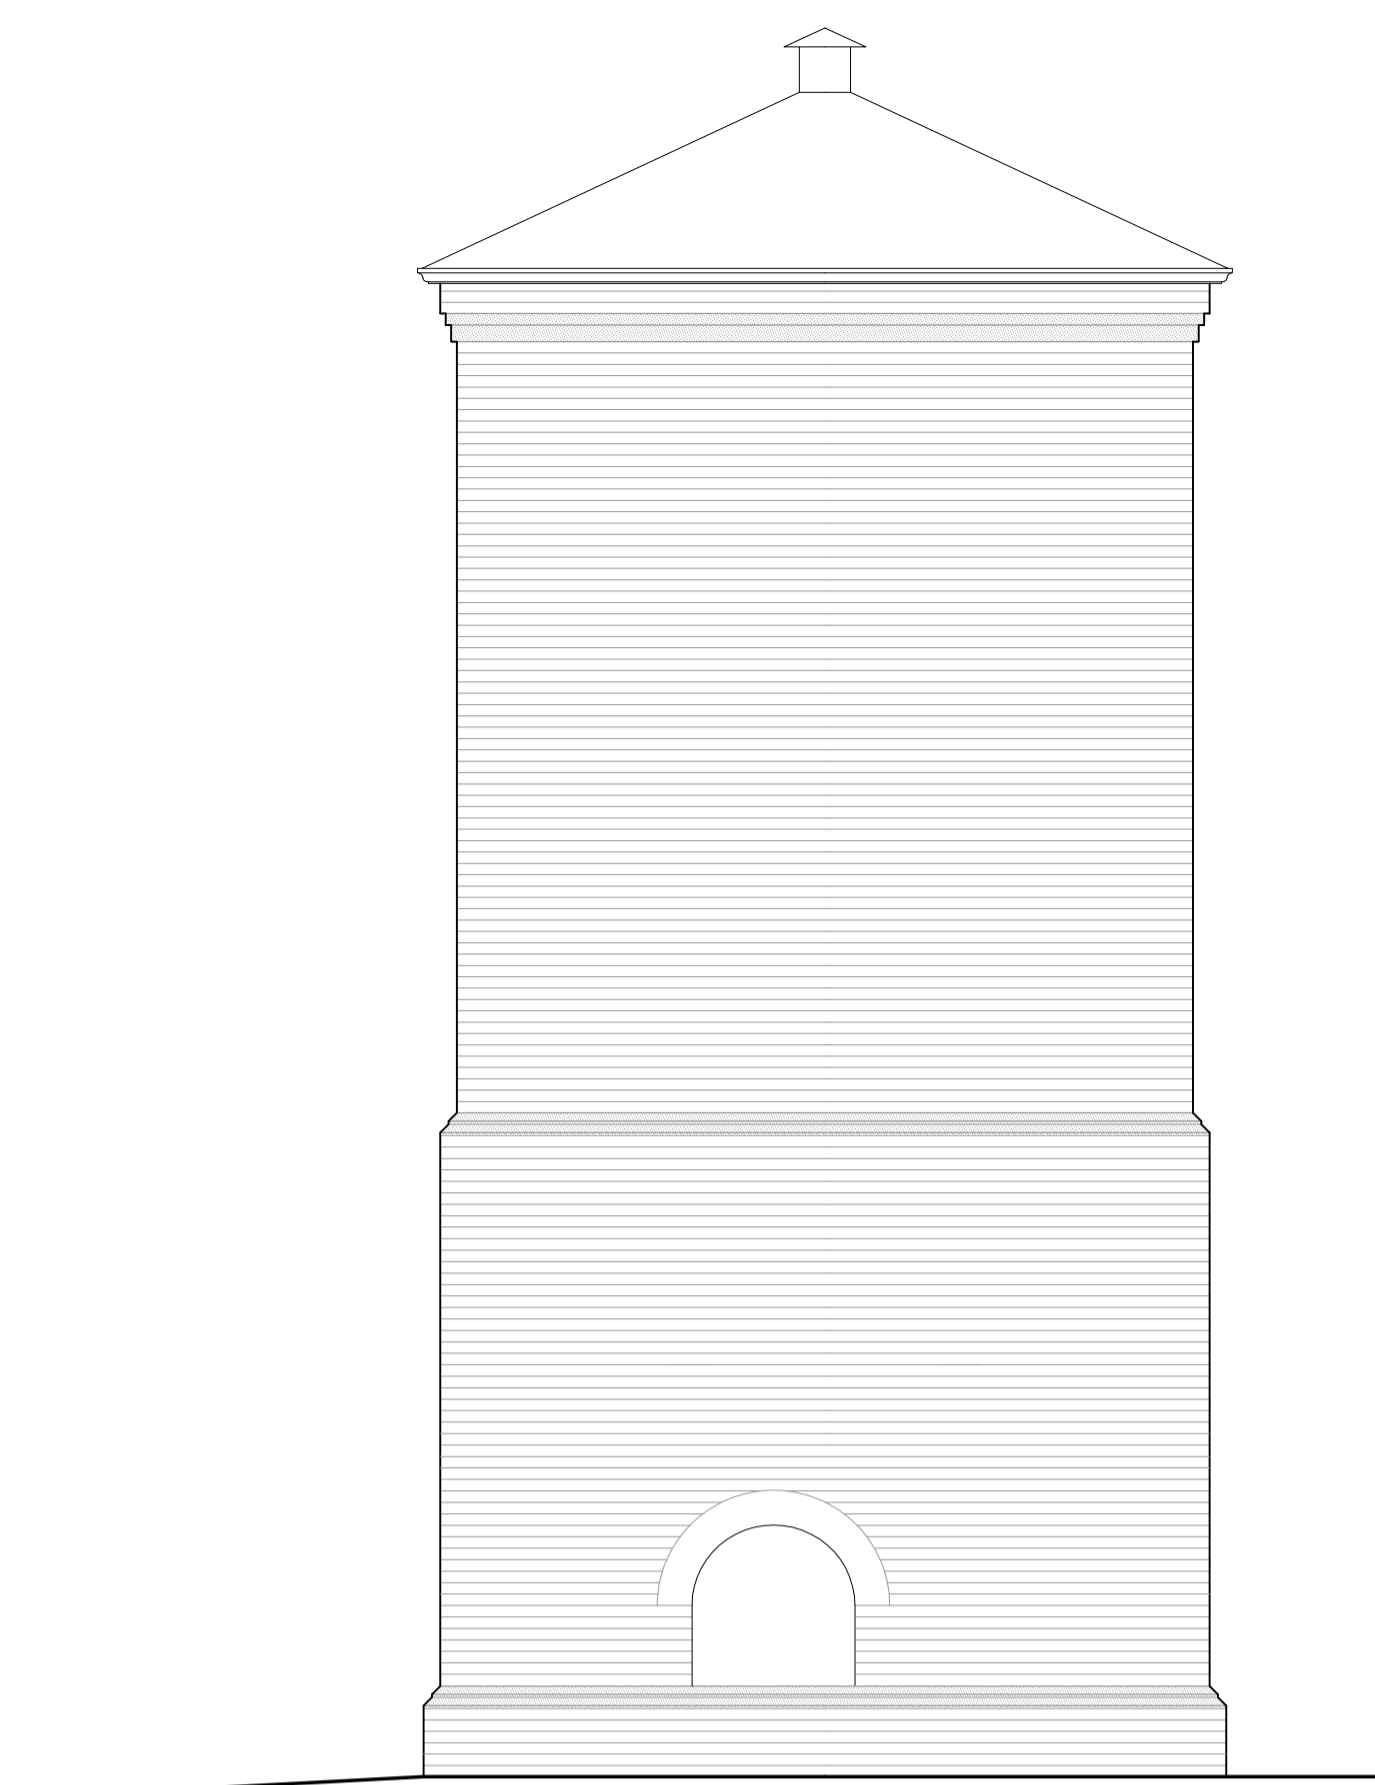


Side Elevation

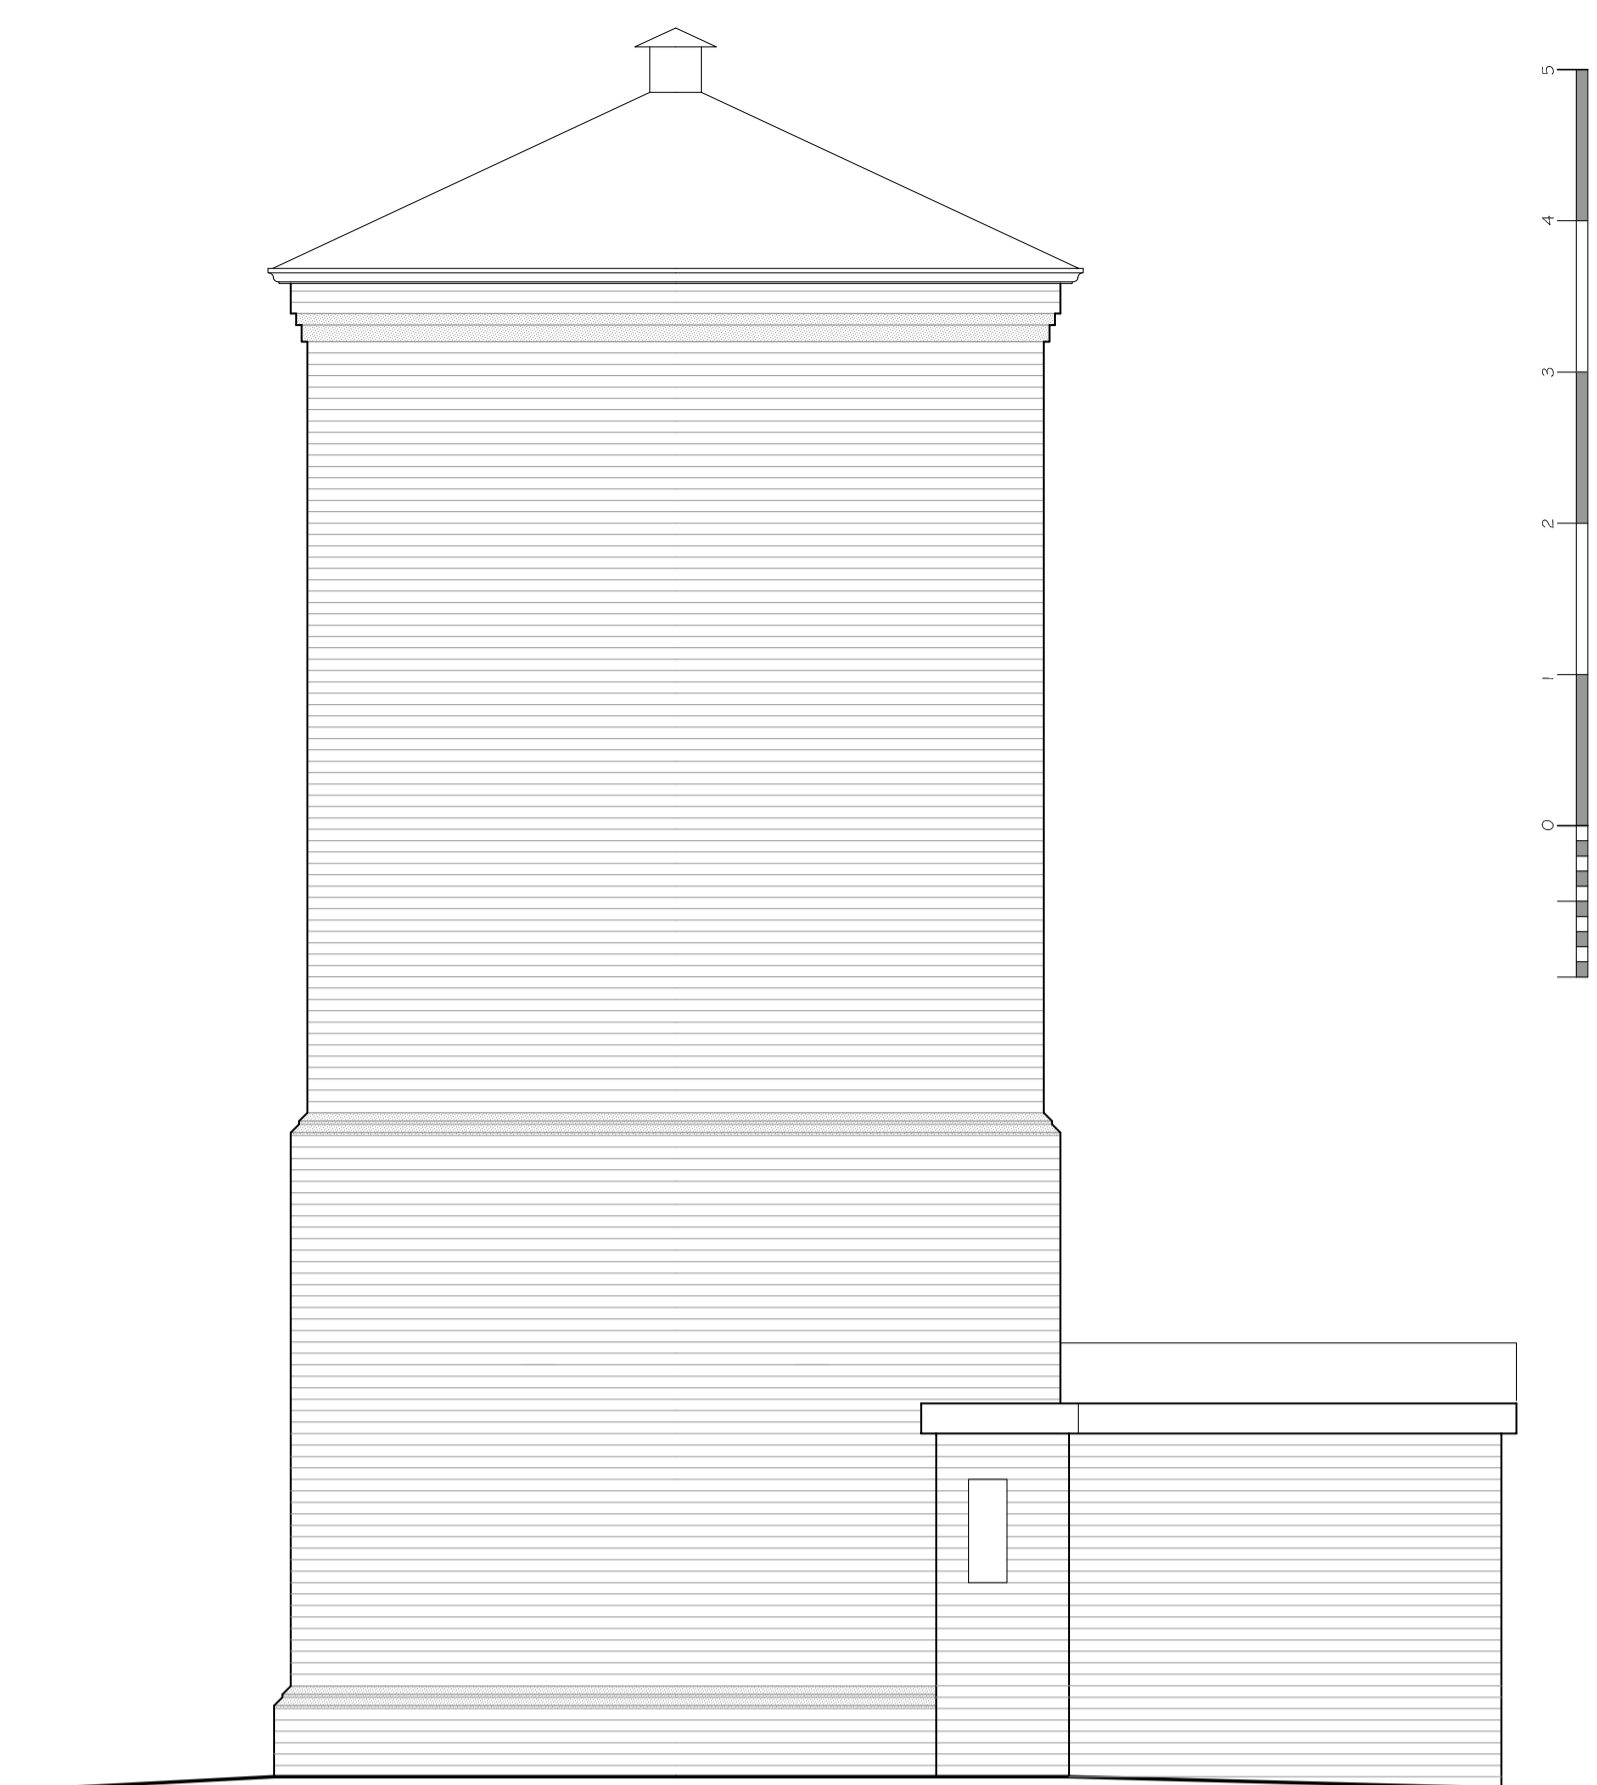


Rear Elevation

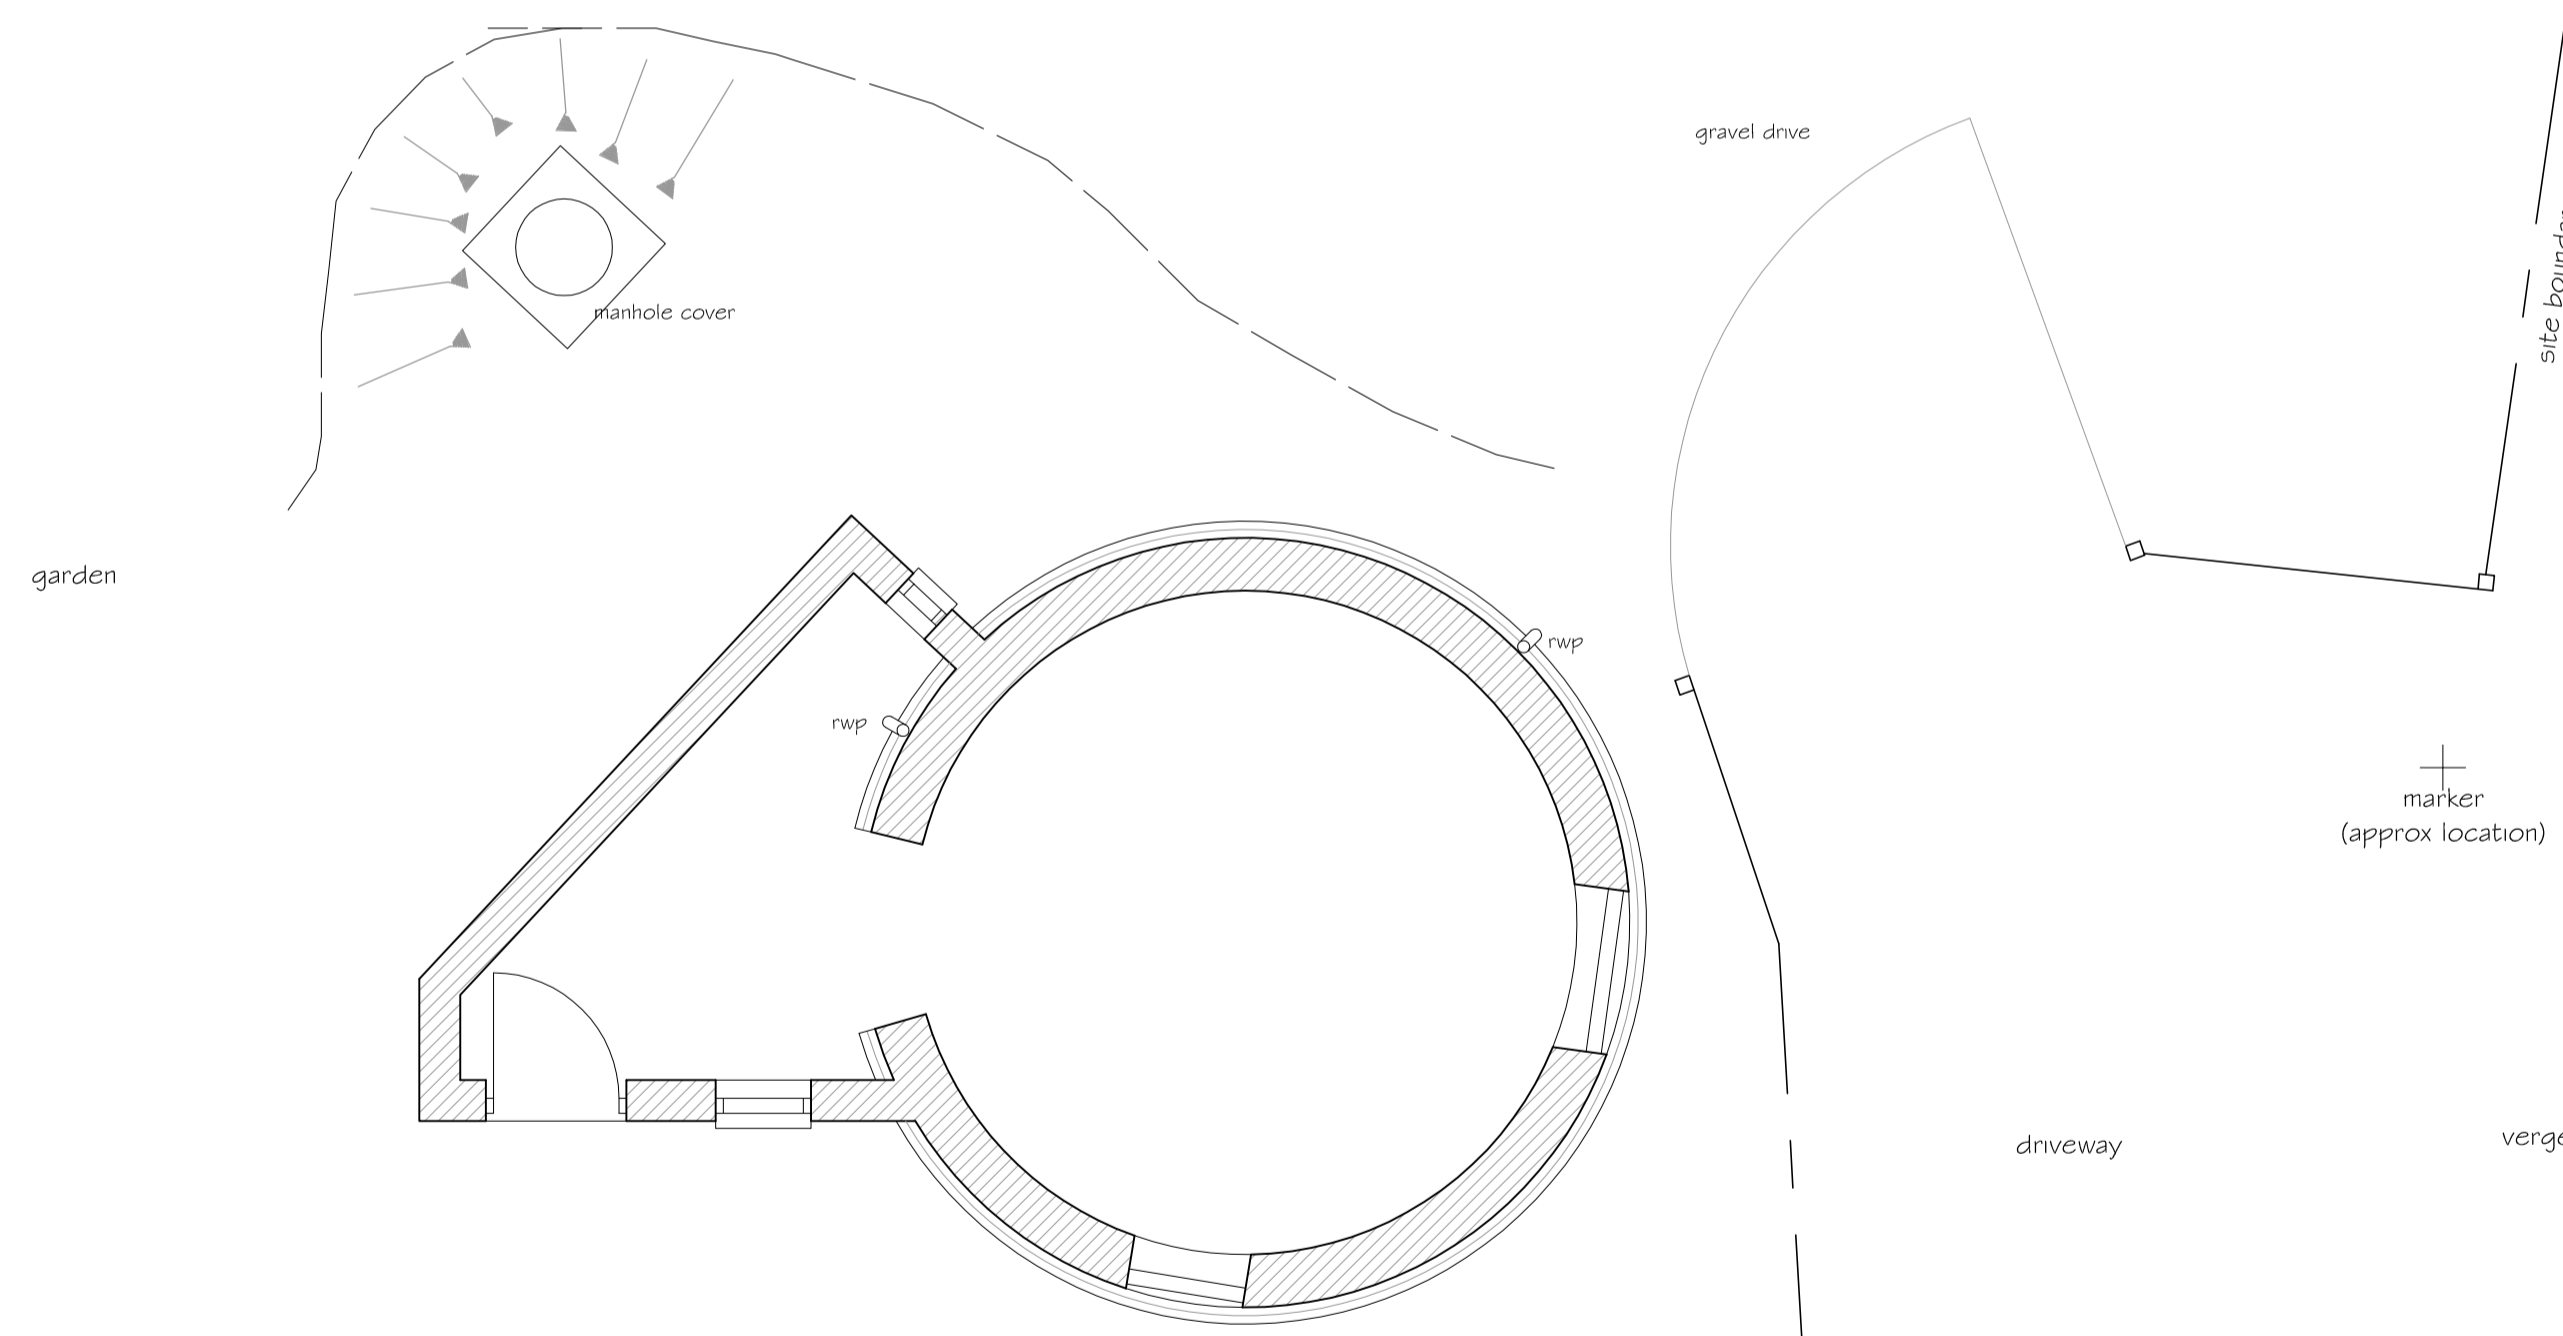 

Ground Floor Layout

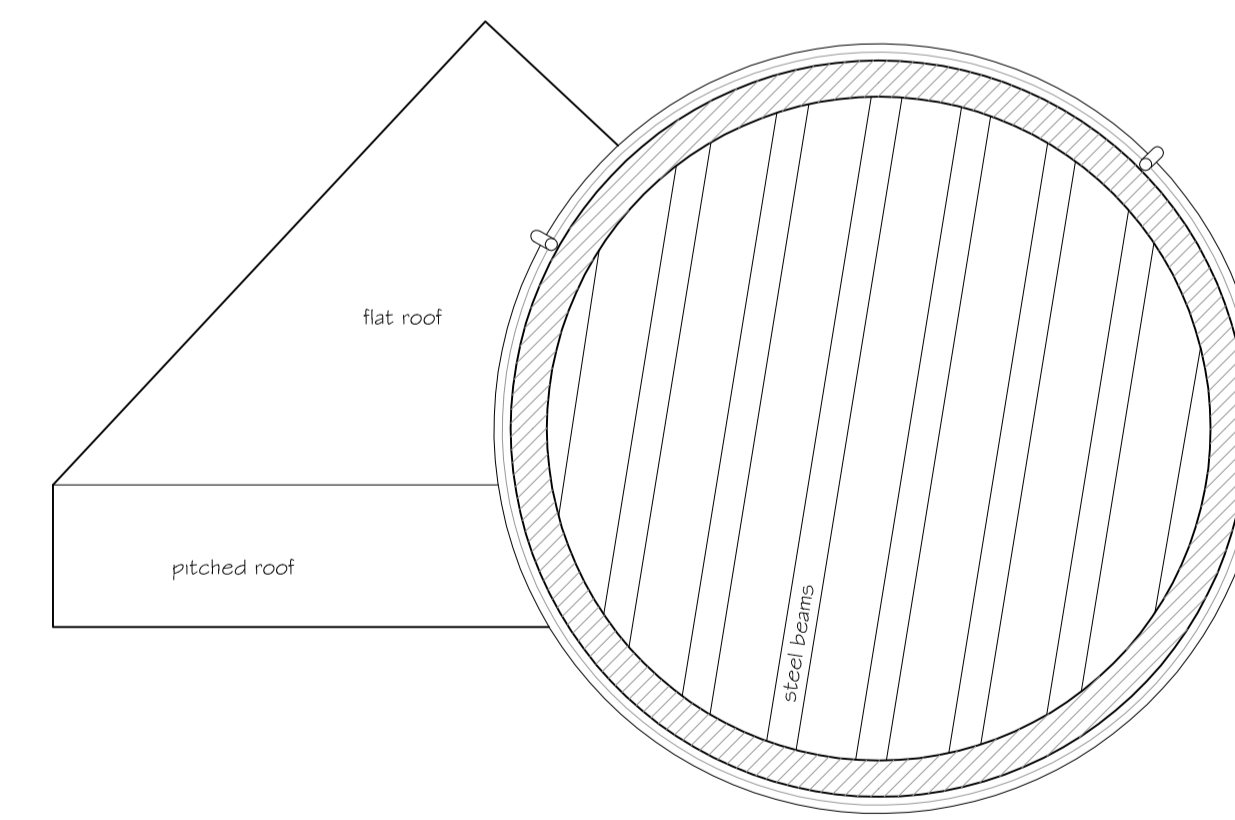

First Floor Layout

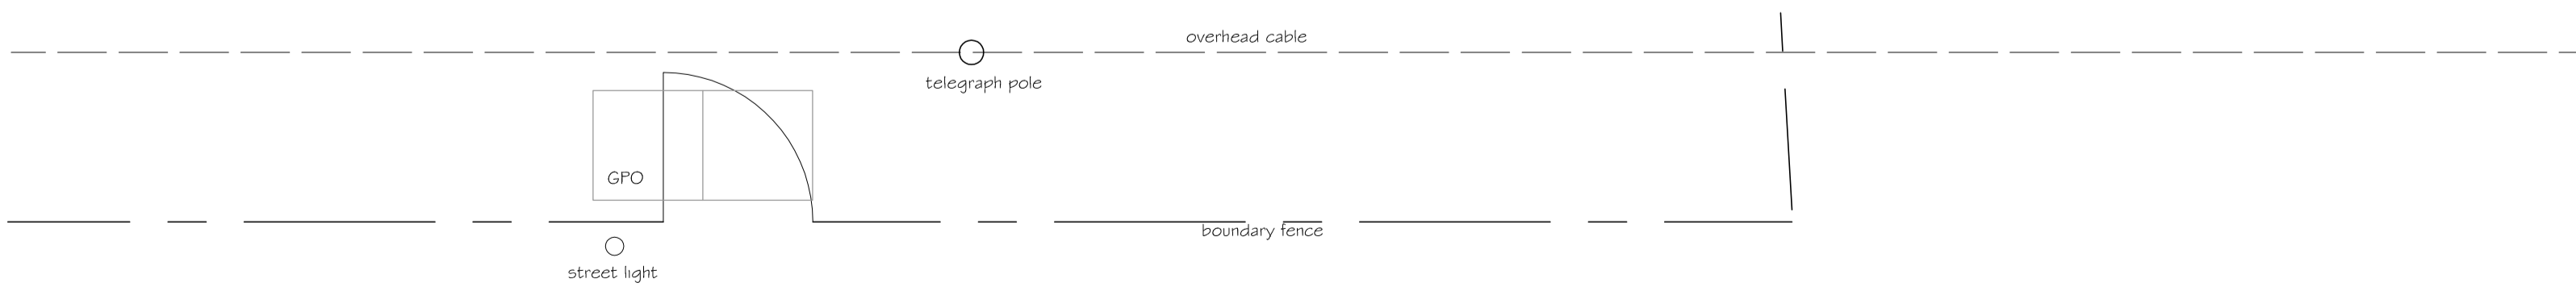

H I G H R O A D

Revision _____ Date _____
PNA
 2 The Coach House, Comeybury Farm
 Ermine Street, Buntingford, Herts, SG9 9RS
 01763 271292 / 01707 276595
 email : info@pna.eclipse.co.uk

Job Title
**Essendon Water Tower
 Bedwell Cottage
 High Road, Essendon
 Hatfield, Herts**

Drawing Title
**Plans & Elevations
 Existing**

Date **May 2016** Scale **1:50**

Job No **786** Drawing No **01**

Copyright (c) _____