


Contractor to check all dimensions, drain runs and general conditions on site before commencing work. Any discrepancies to be notified to ADL before continuing work. All works to be carried out in accordance with Building Regulations, British Standards, Code of Practice, CDM Regulations and Local Authority requirements. The building owner must obtain formal agreement under the Party Wall Act 1996.


Revision Schedule		
Revision	Date	Description
A	10/02/18	Existing floor plan and paper size added

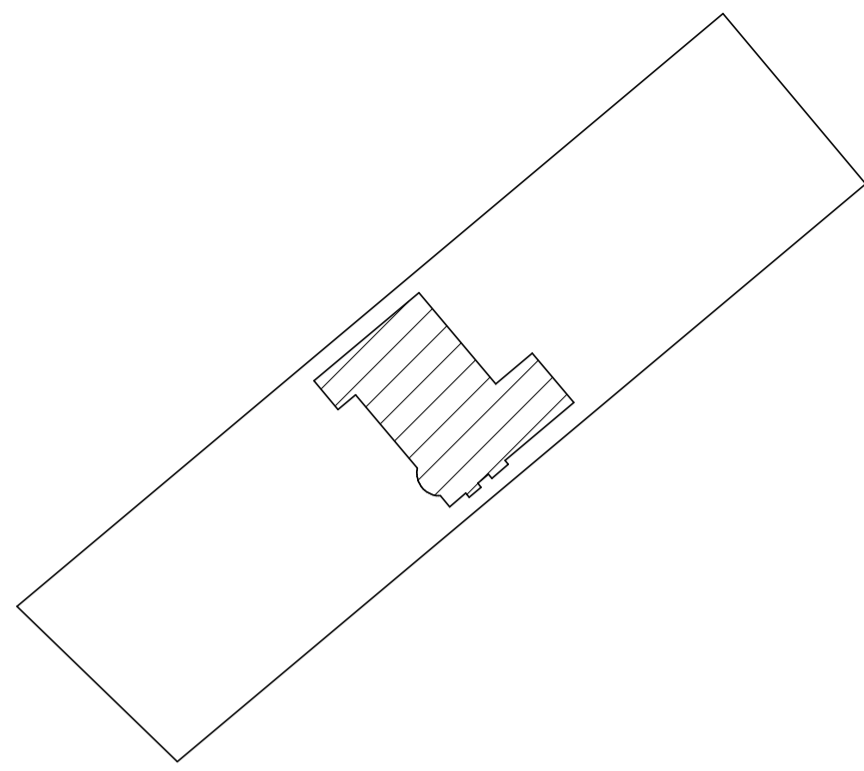


1 Existing Block Plan
1 : 500




2 Existing Front Elevation
1 : 100

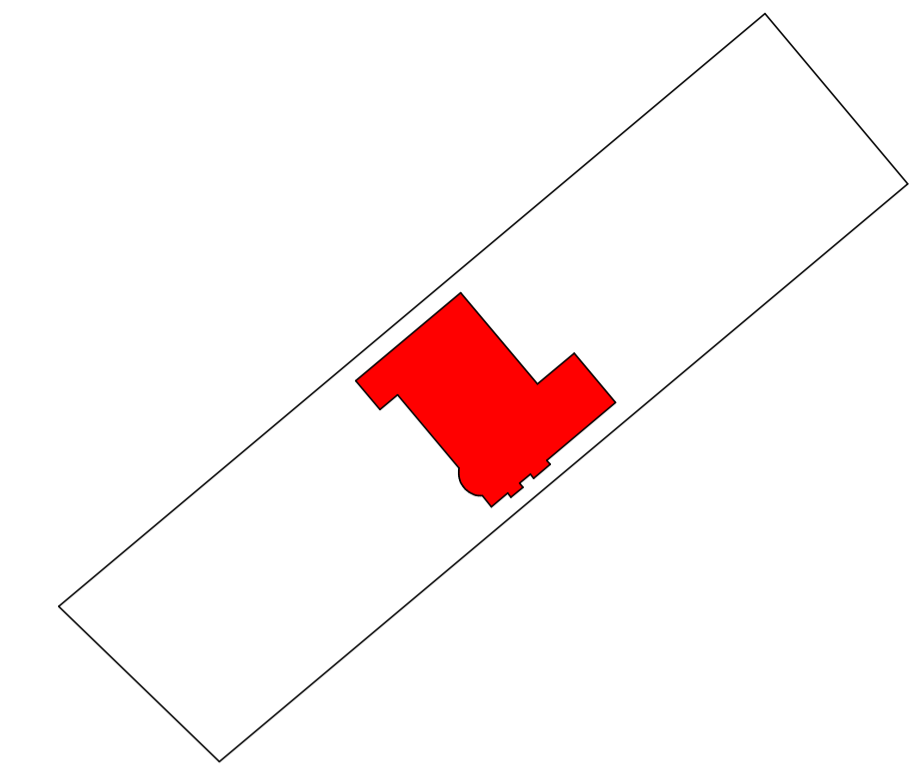

3 Demolition Block Plan
1 : 500

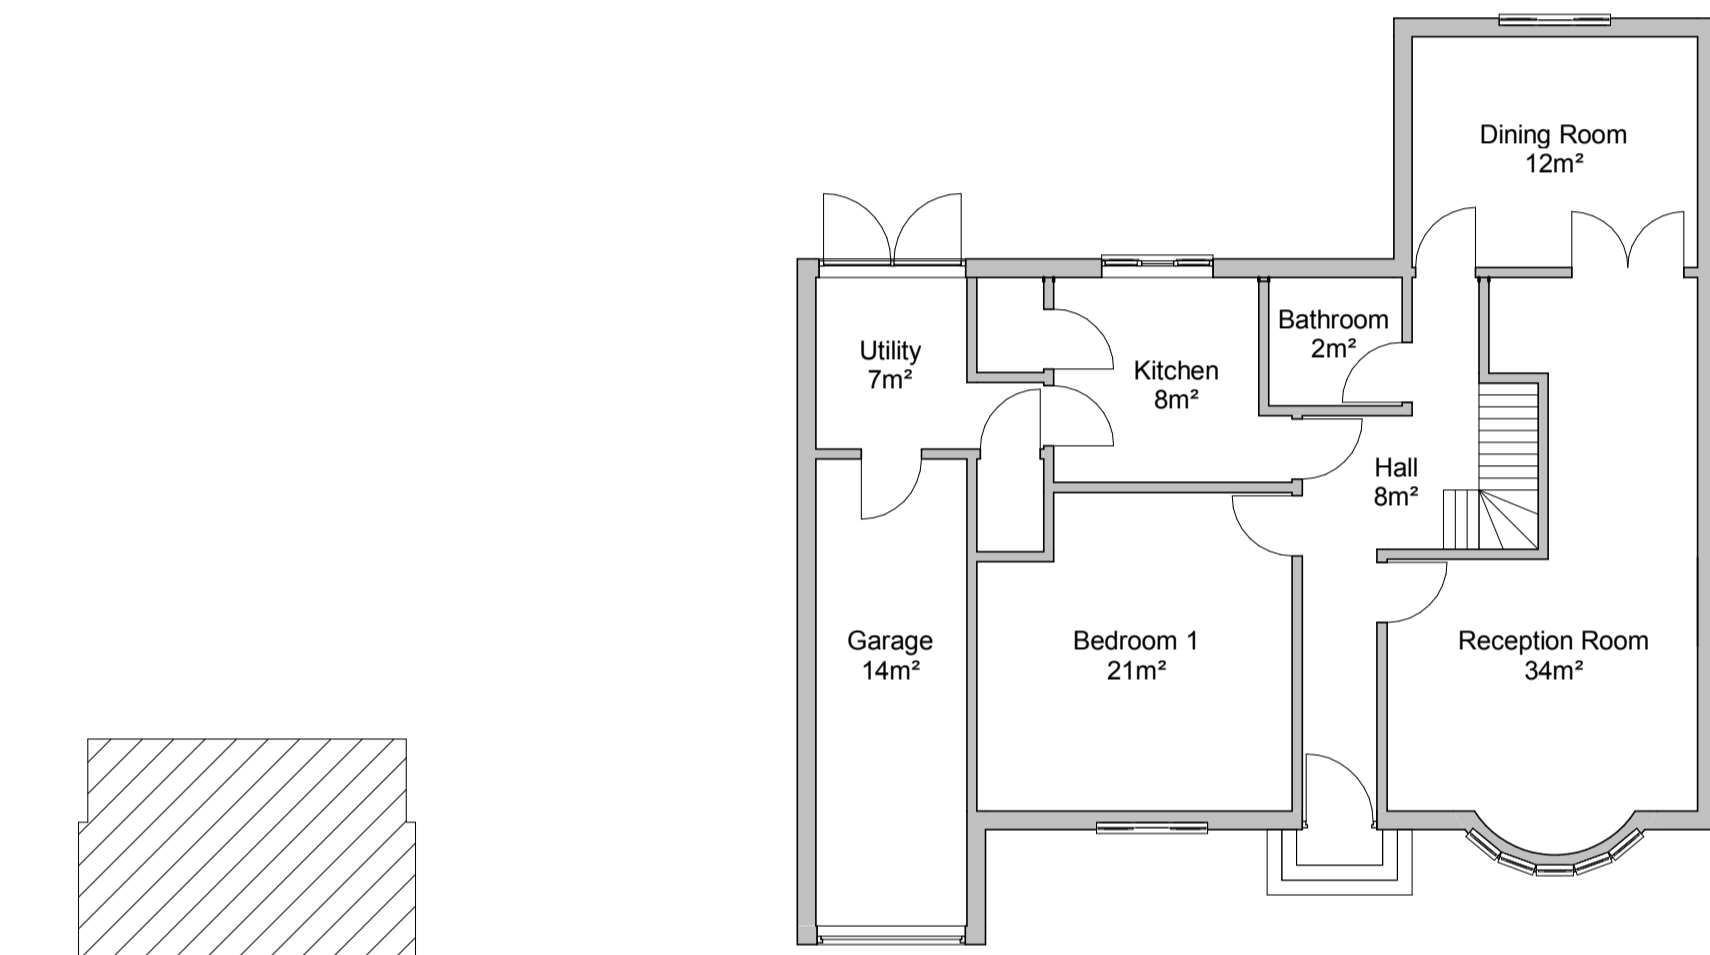




8 Existing Ground Floor Plan
1 : 100

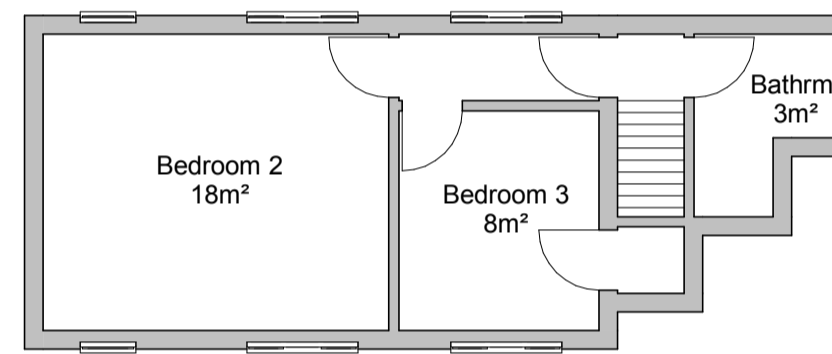

9 Existing First Floor Plan
1 : 100



5 Existing Left Side Elevation
1 : 100

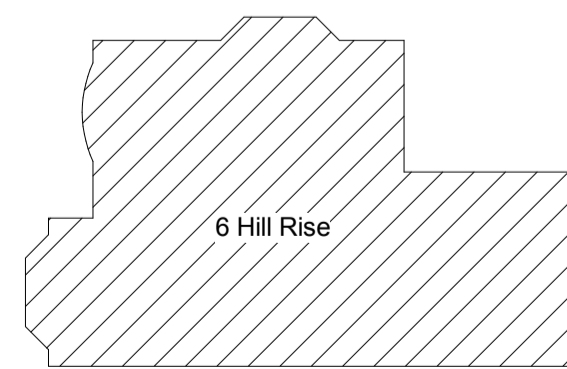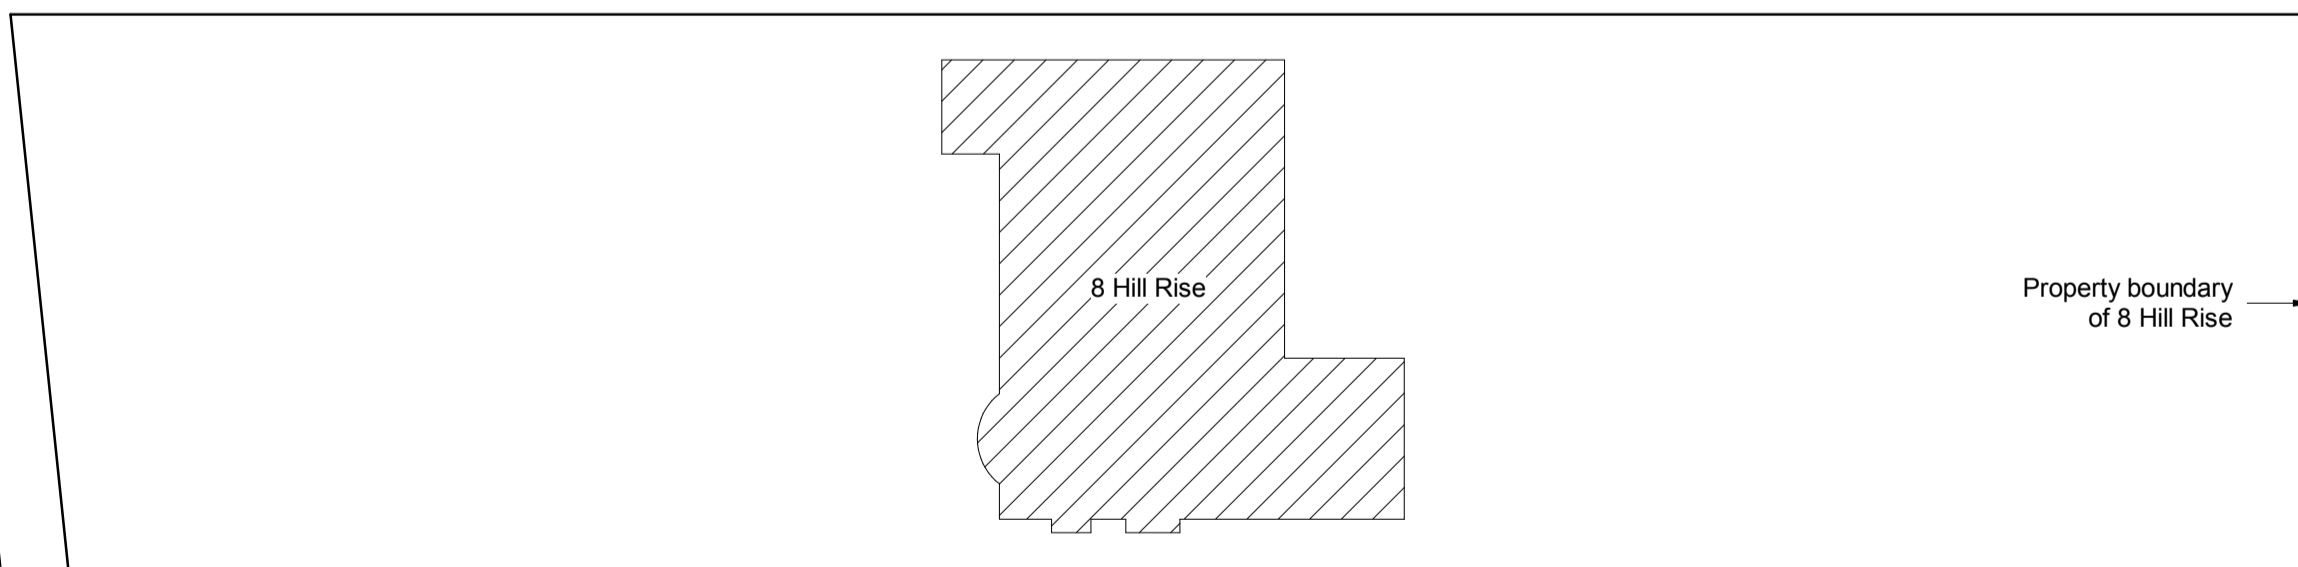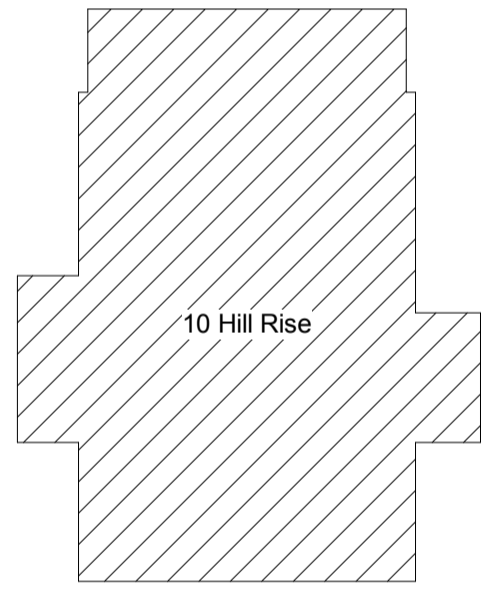


6 Existing Site Plan
1 : 200



4 Existing Right Side Elevation
1 : 100



7 Location Plan
1 : 1250

 

Project Address	8 Hill Rise, Potters Bar, EN6 4EE
Sheet Title	Existing Plans and Elevations
Sheet Number	A101
Paper Size	A1
Revision	A
Issue Date	29/01/2018