


Revision Schedule		
Revision	Date	Description
A	10/02/18	Existing floor plan and paper size added
B	06/04/18	Patio width and upper floor areas reduced
C	11/04/18	Proposed section added
D	18/04/18	Existing rear elevation and sheet A112 added, and side alleyway lowered
E	18/04/18	Existing house floor levels annotated
F	25/05/18	Proposed roof details added
G	13/07/18	Finished floor levels and room layouts adjusted

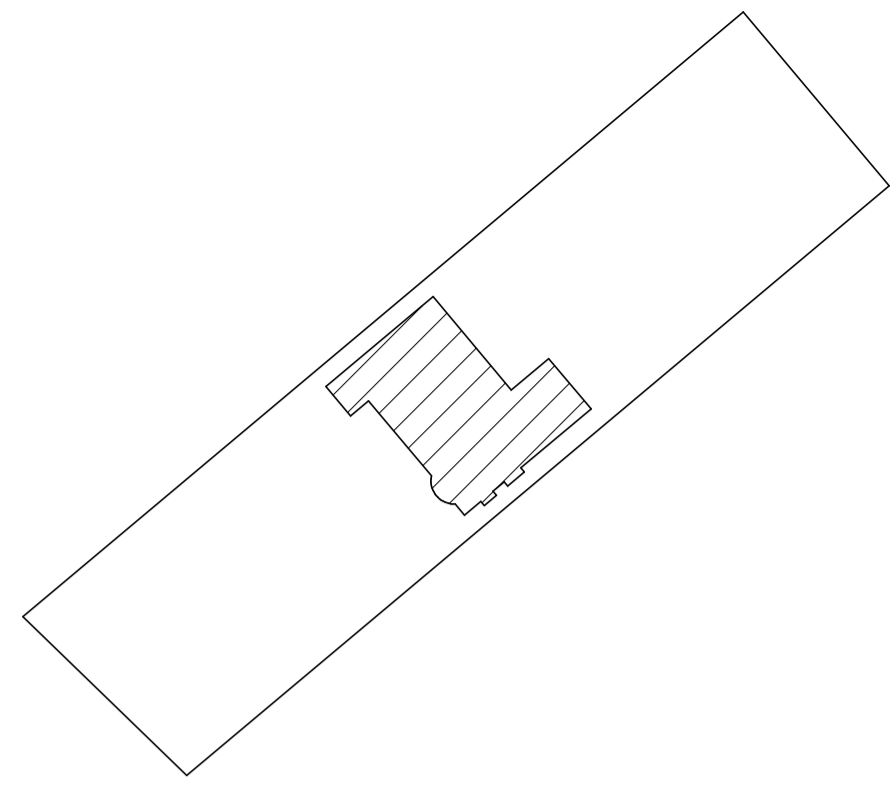

**1 Existing Block Plan**  
1 : 500




**2 Existing Front Elevation**  
1 : 100




**3 Existing Rear Elevation**  
1 : 100




**5 Existing Left Side Elevation**  
1 : 100

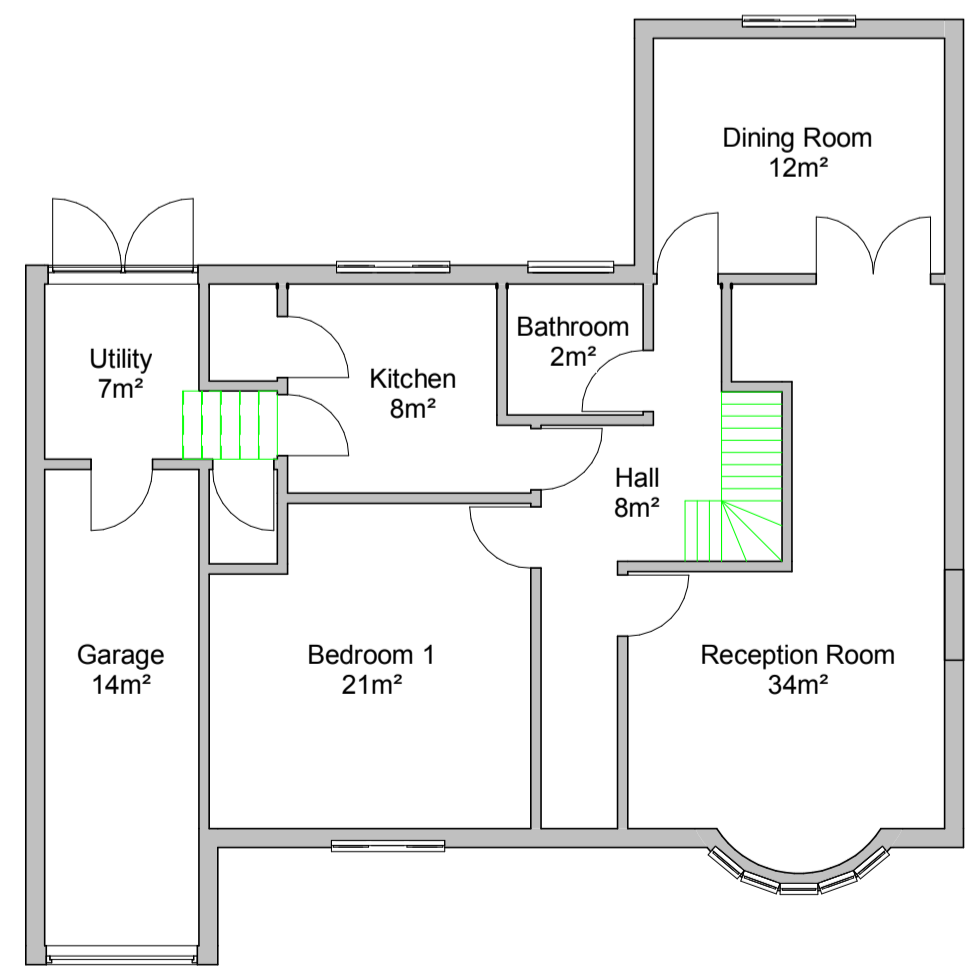


**8 Existing Ground Floor Plan**  
1 : 100

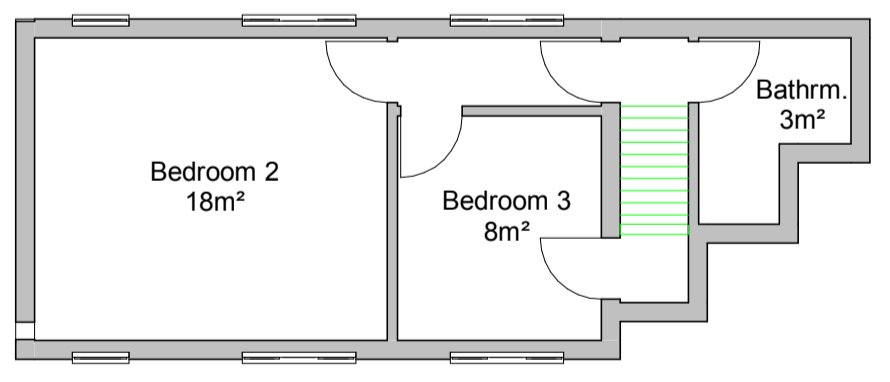


**9 Existing First Floor Plan**  
1 : 100

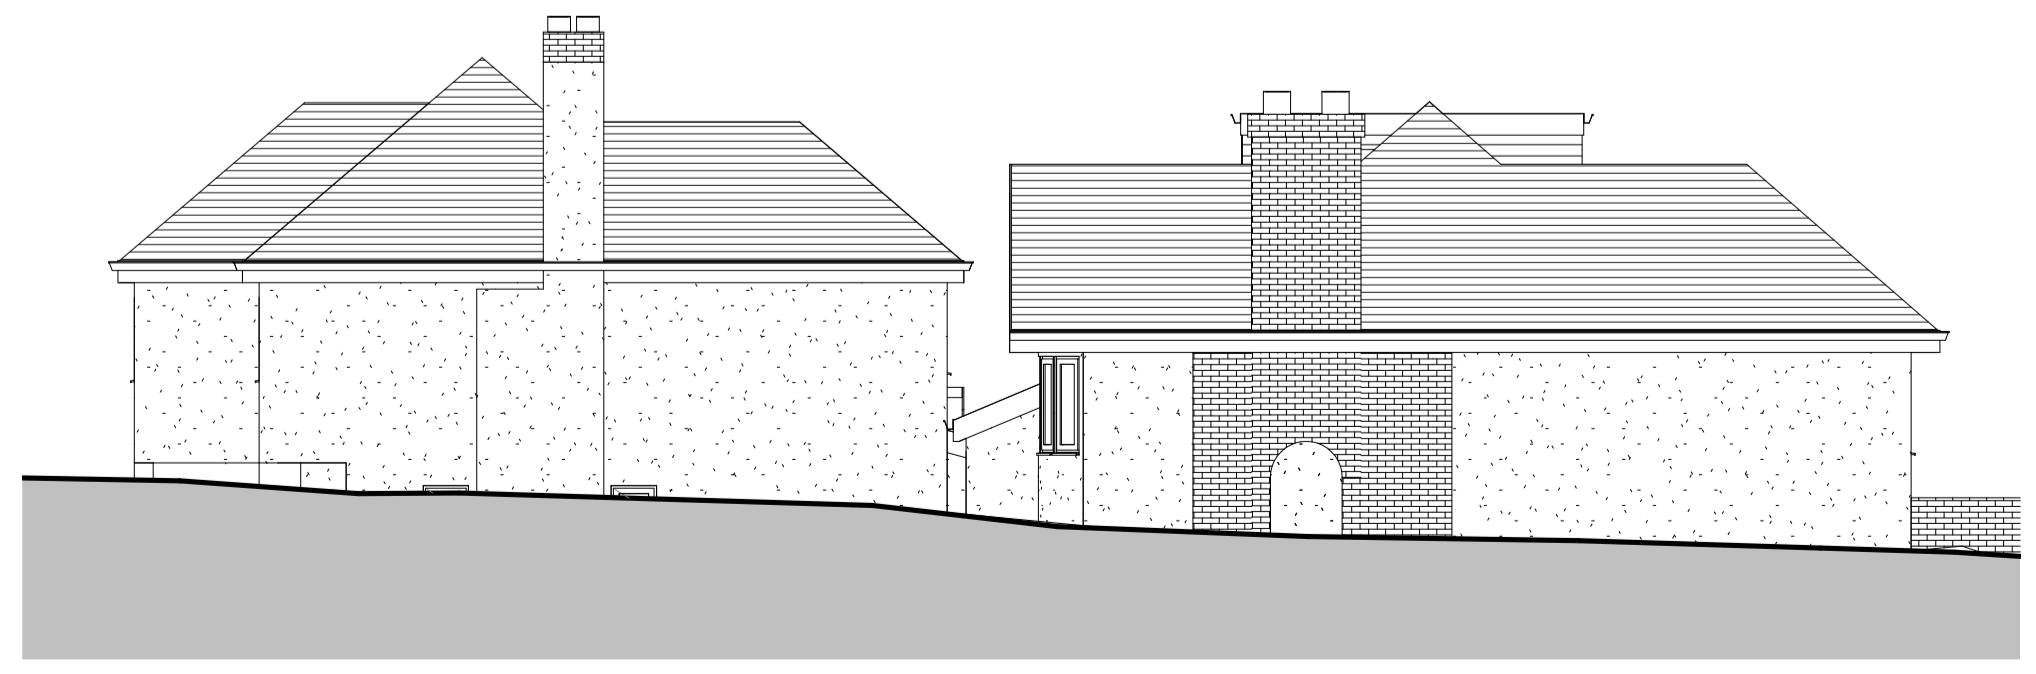

**4 Existing Right Side Elevation**  
1 : 100

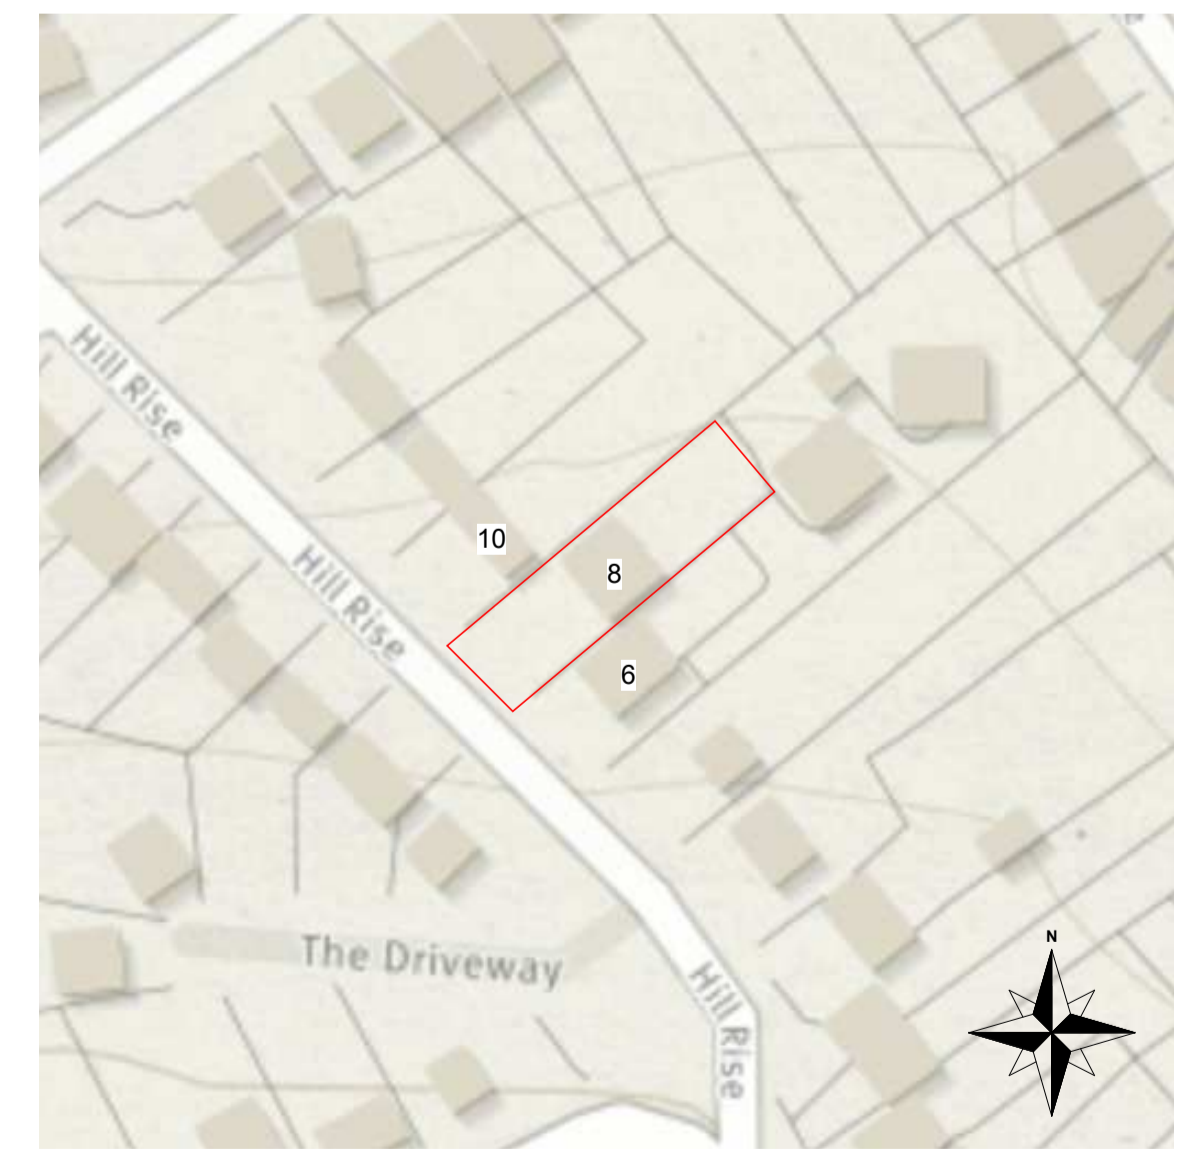

**7 Location Plan**  
1 : 1250

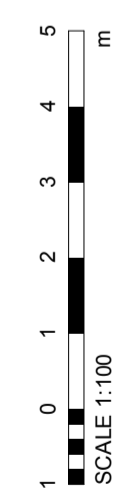

Project Address	8 Hill Rise, Potters Bar, EN6 4EE
Sheet Title	Existing Plans and Elevations
Sheet Number	A101
Paper Size	A1
Revision	G
Issue Date	29/01/2018