



Revision Schedule		
Revision	Date	Description
A	10/02/18	Existing floor plan and paper size added
B	06/04/18	Patio width and upper floor areas reduced
C	11/04/18	Proposed section added
D	18/04/18	Existing rear elevation and sheet A112 added, and side alleyway lowered
E	18/04/18	Existing house floor levels annotated
F	25/05/18	Proposed roof details added
G	13/07/18	Finished floor levels and room layouts adjusted

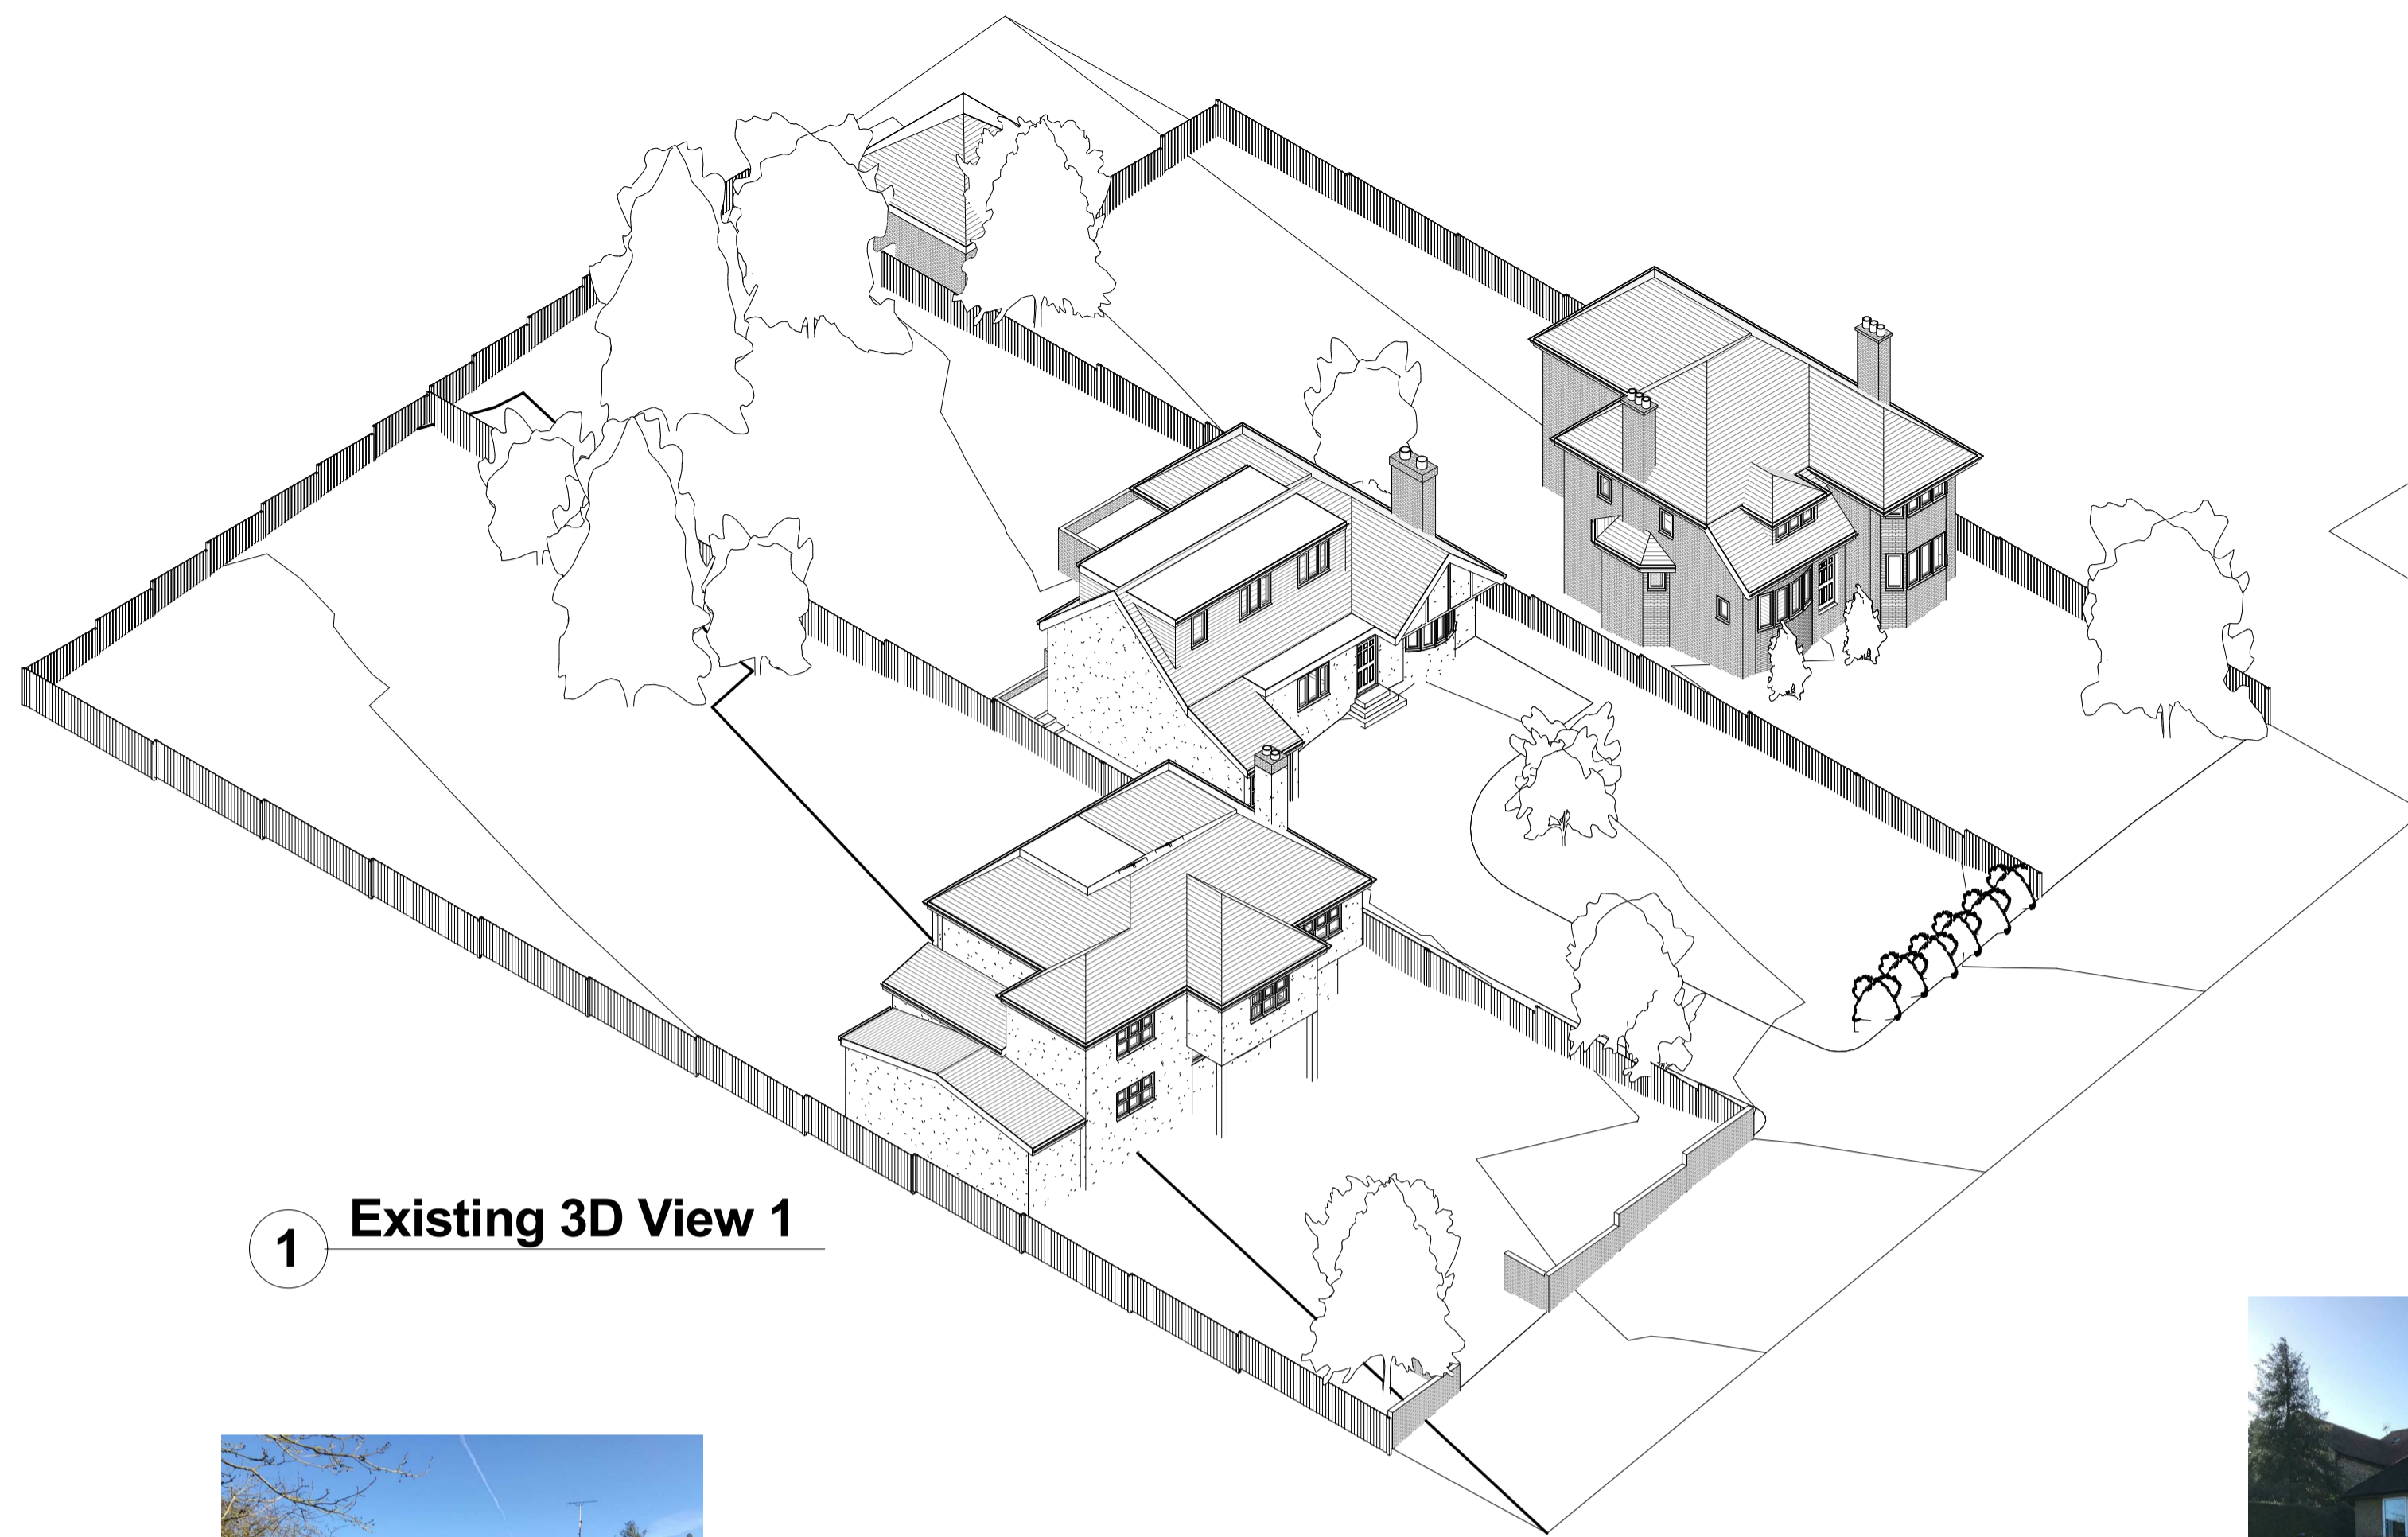

1 Existing 3D View 1

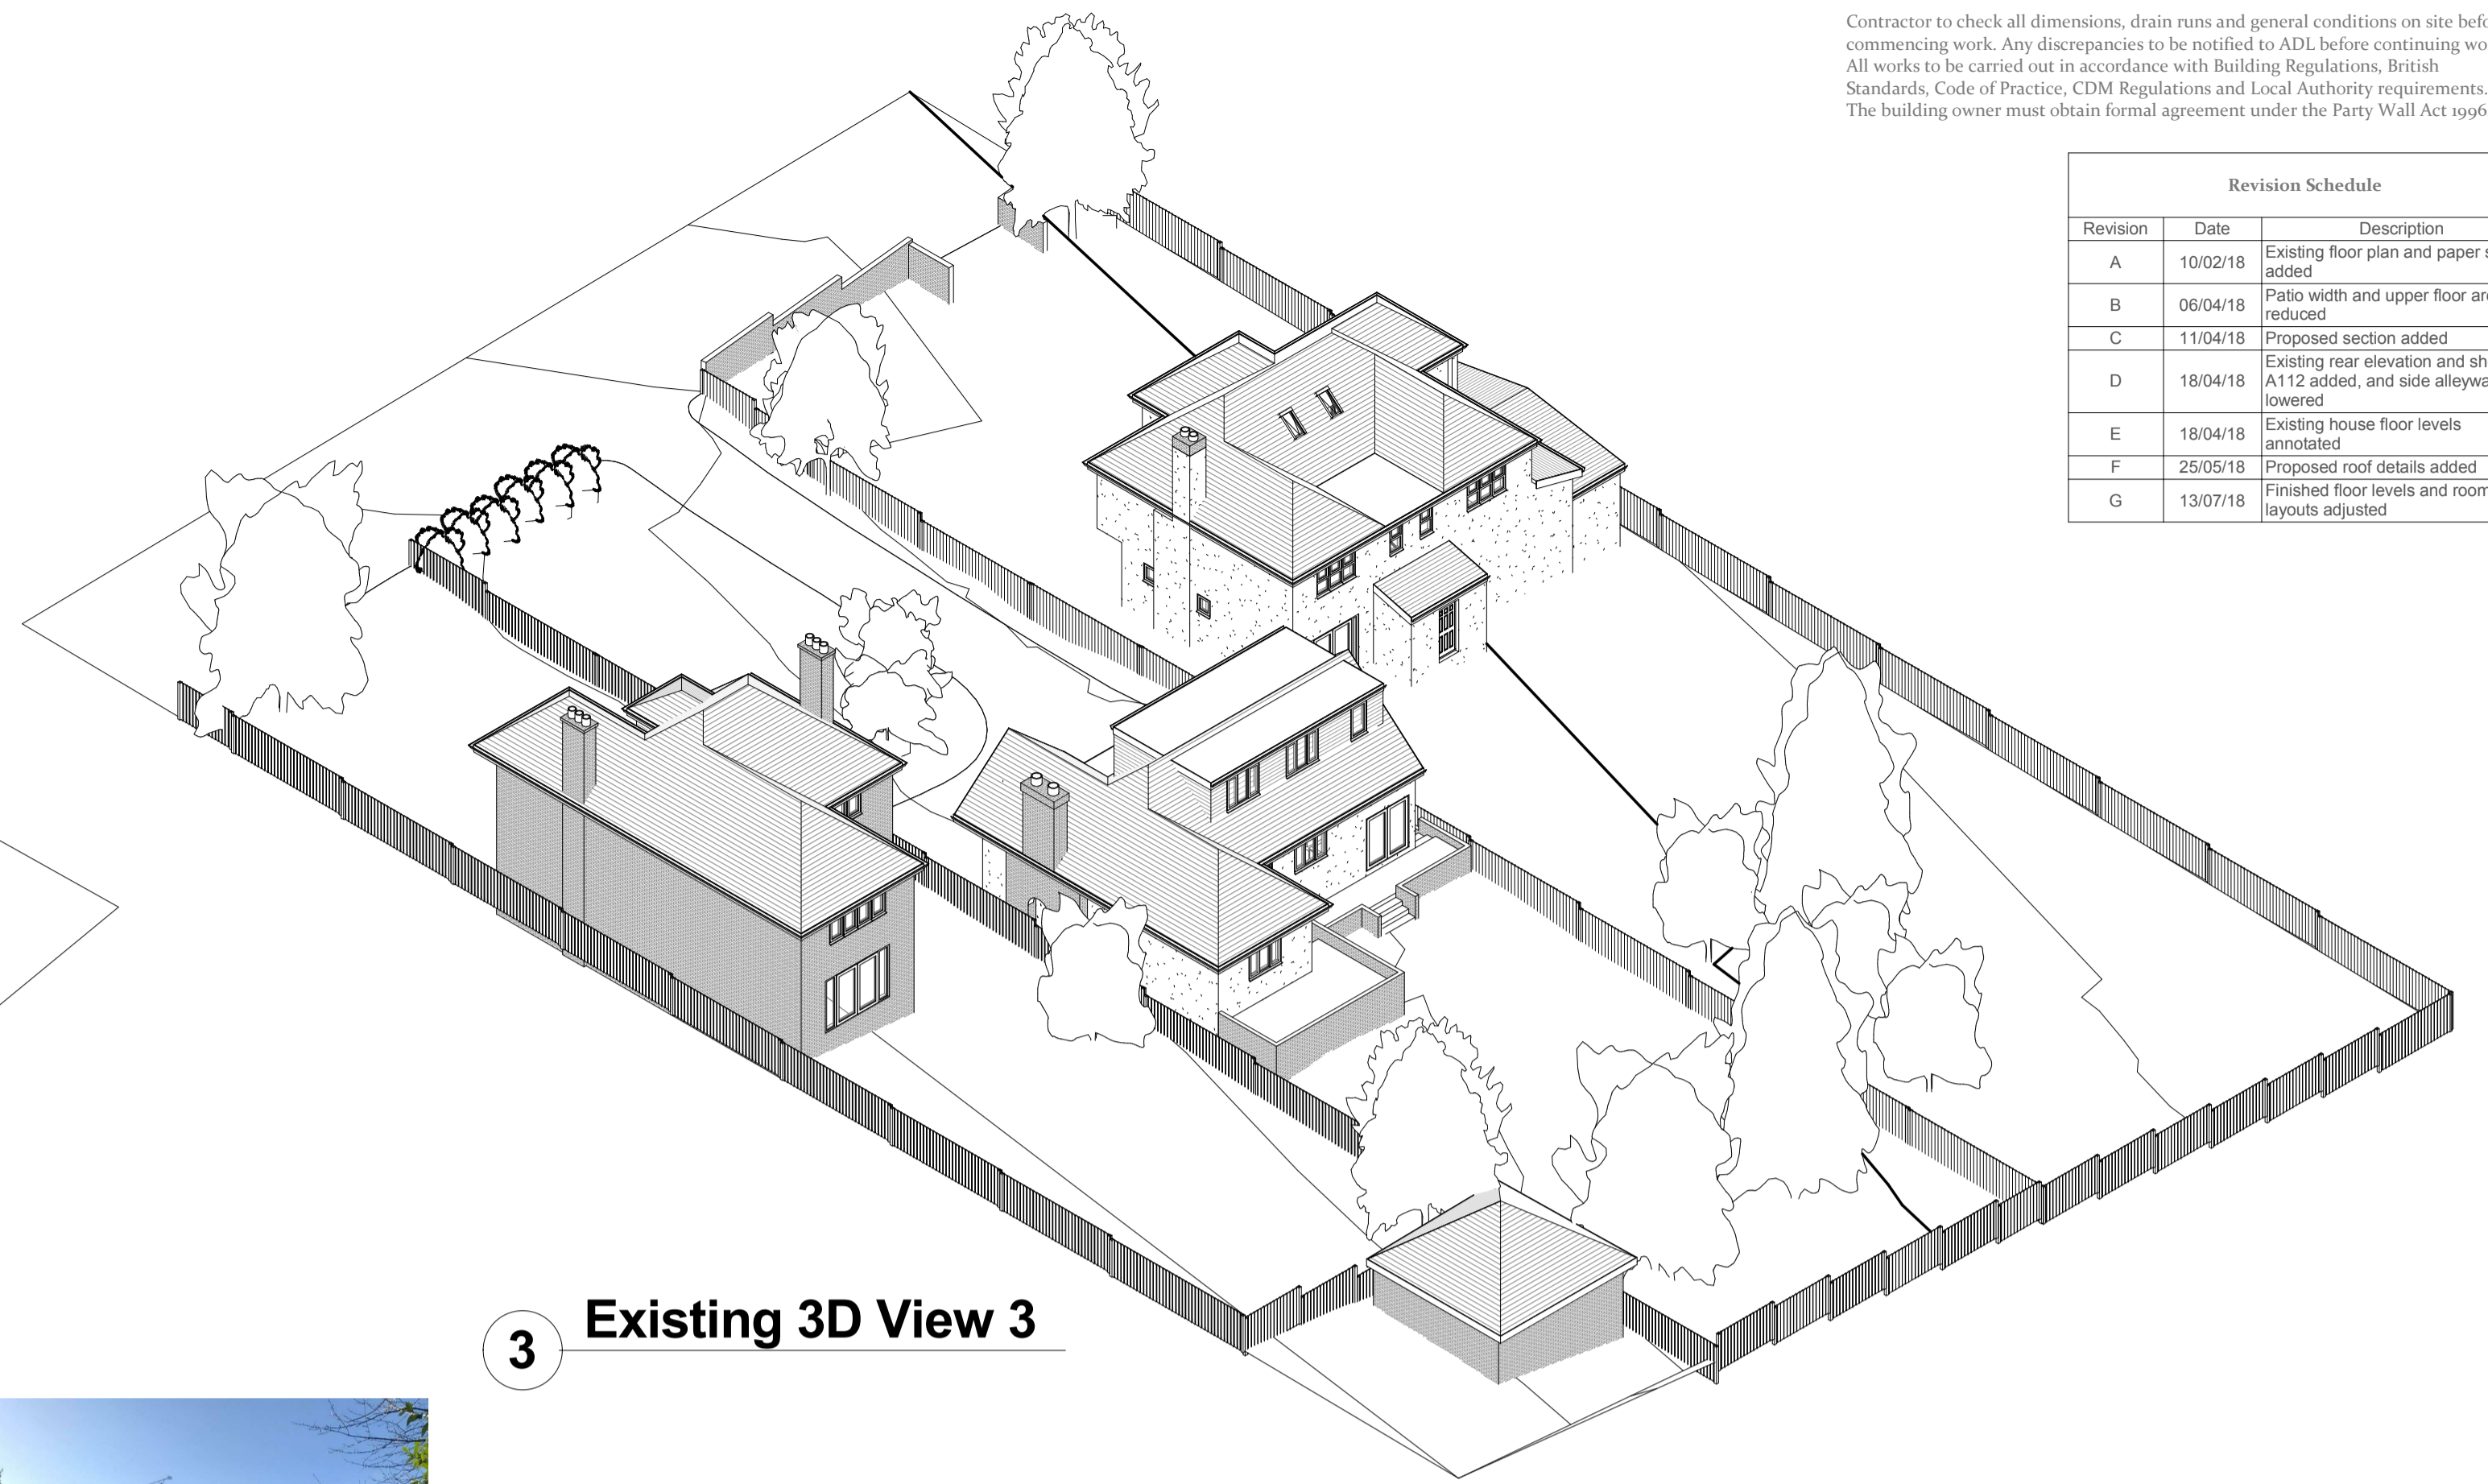


3 Existing 3D View 3




5 Front Image
1 : 500




6 Rear Image
1 : 500

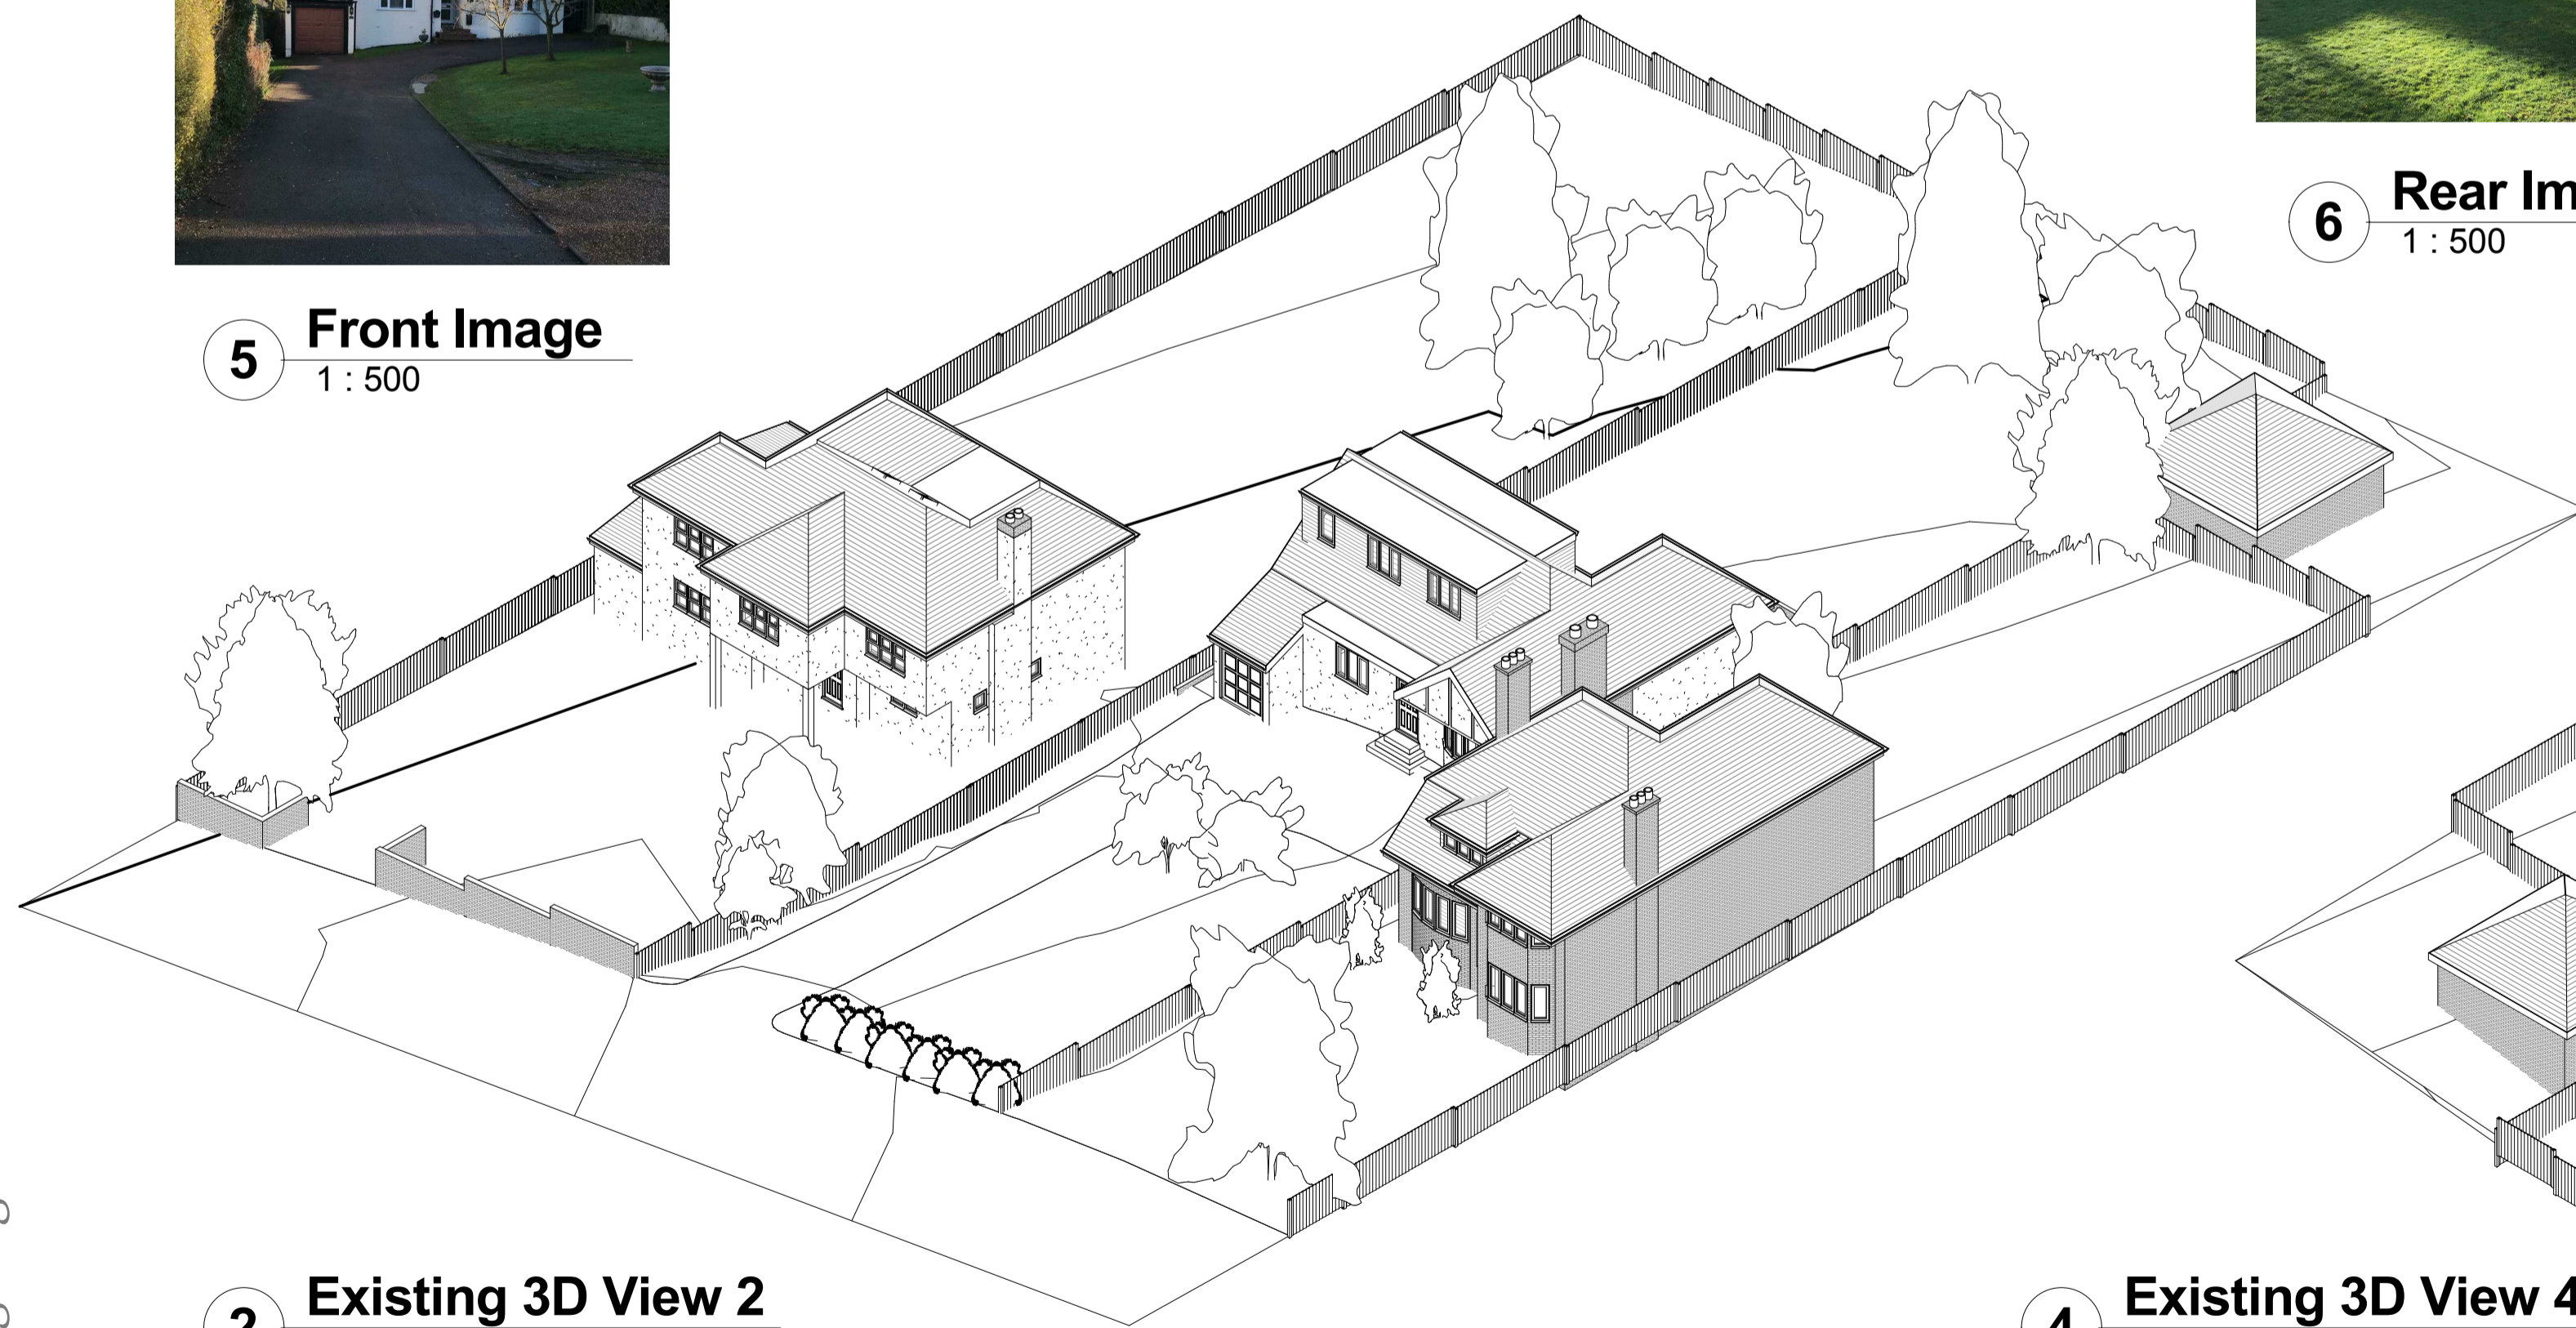

2 Existing 3D View 2

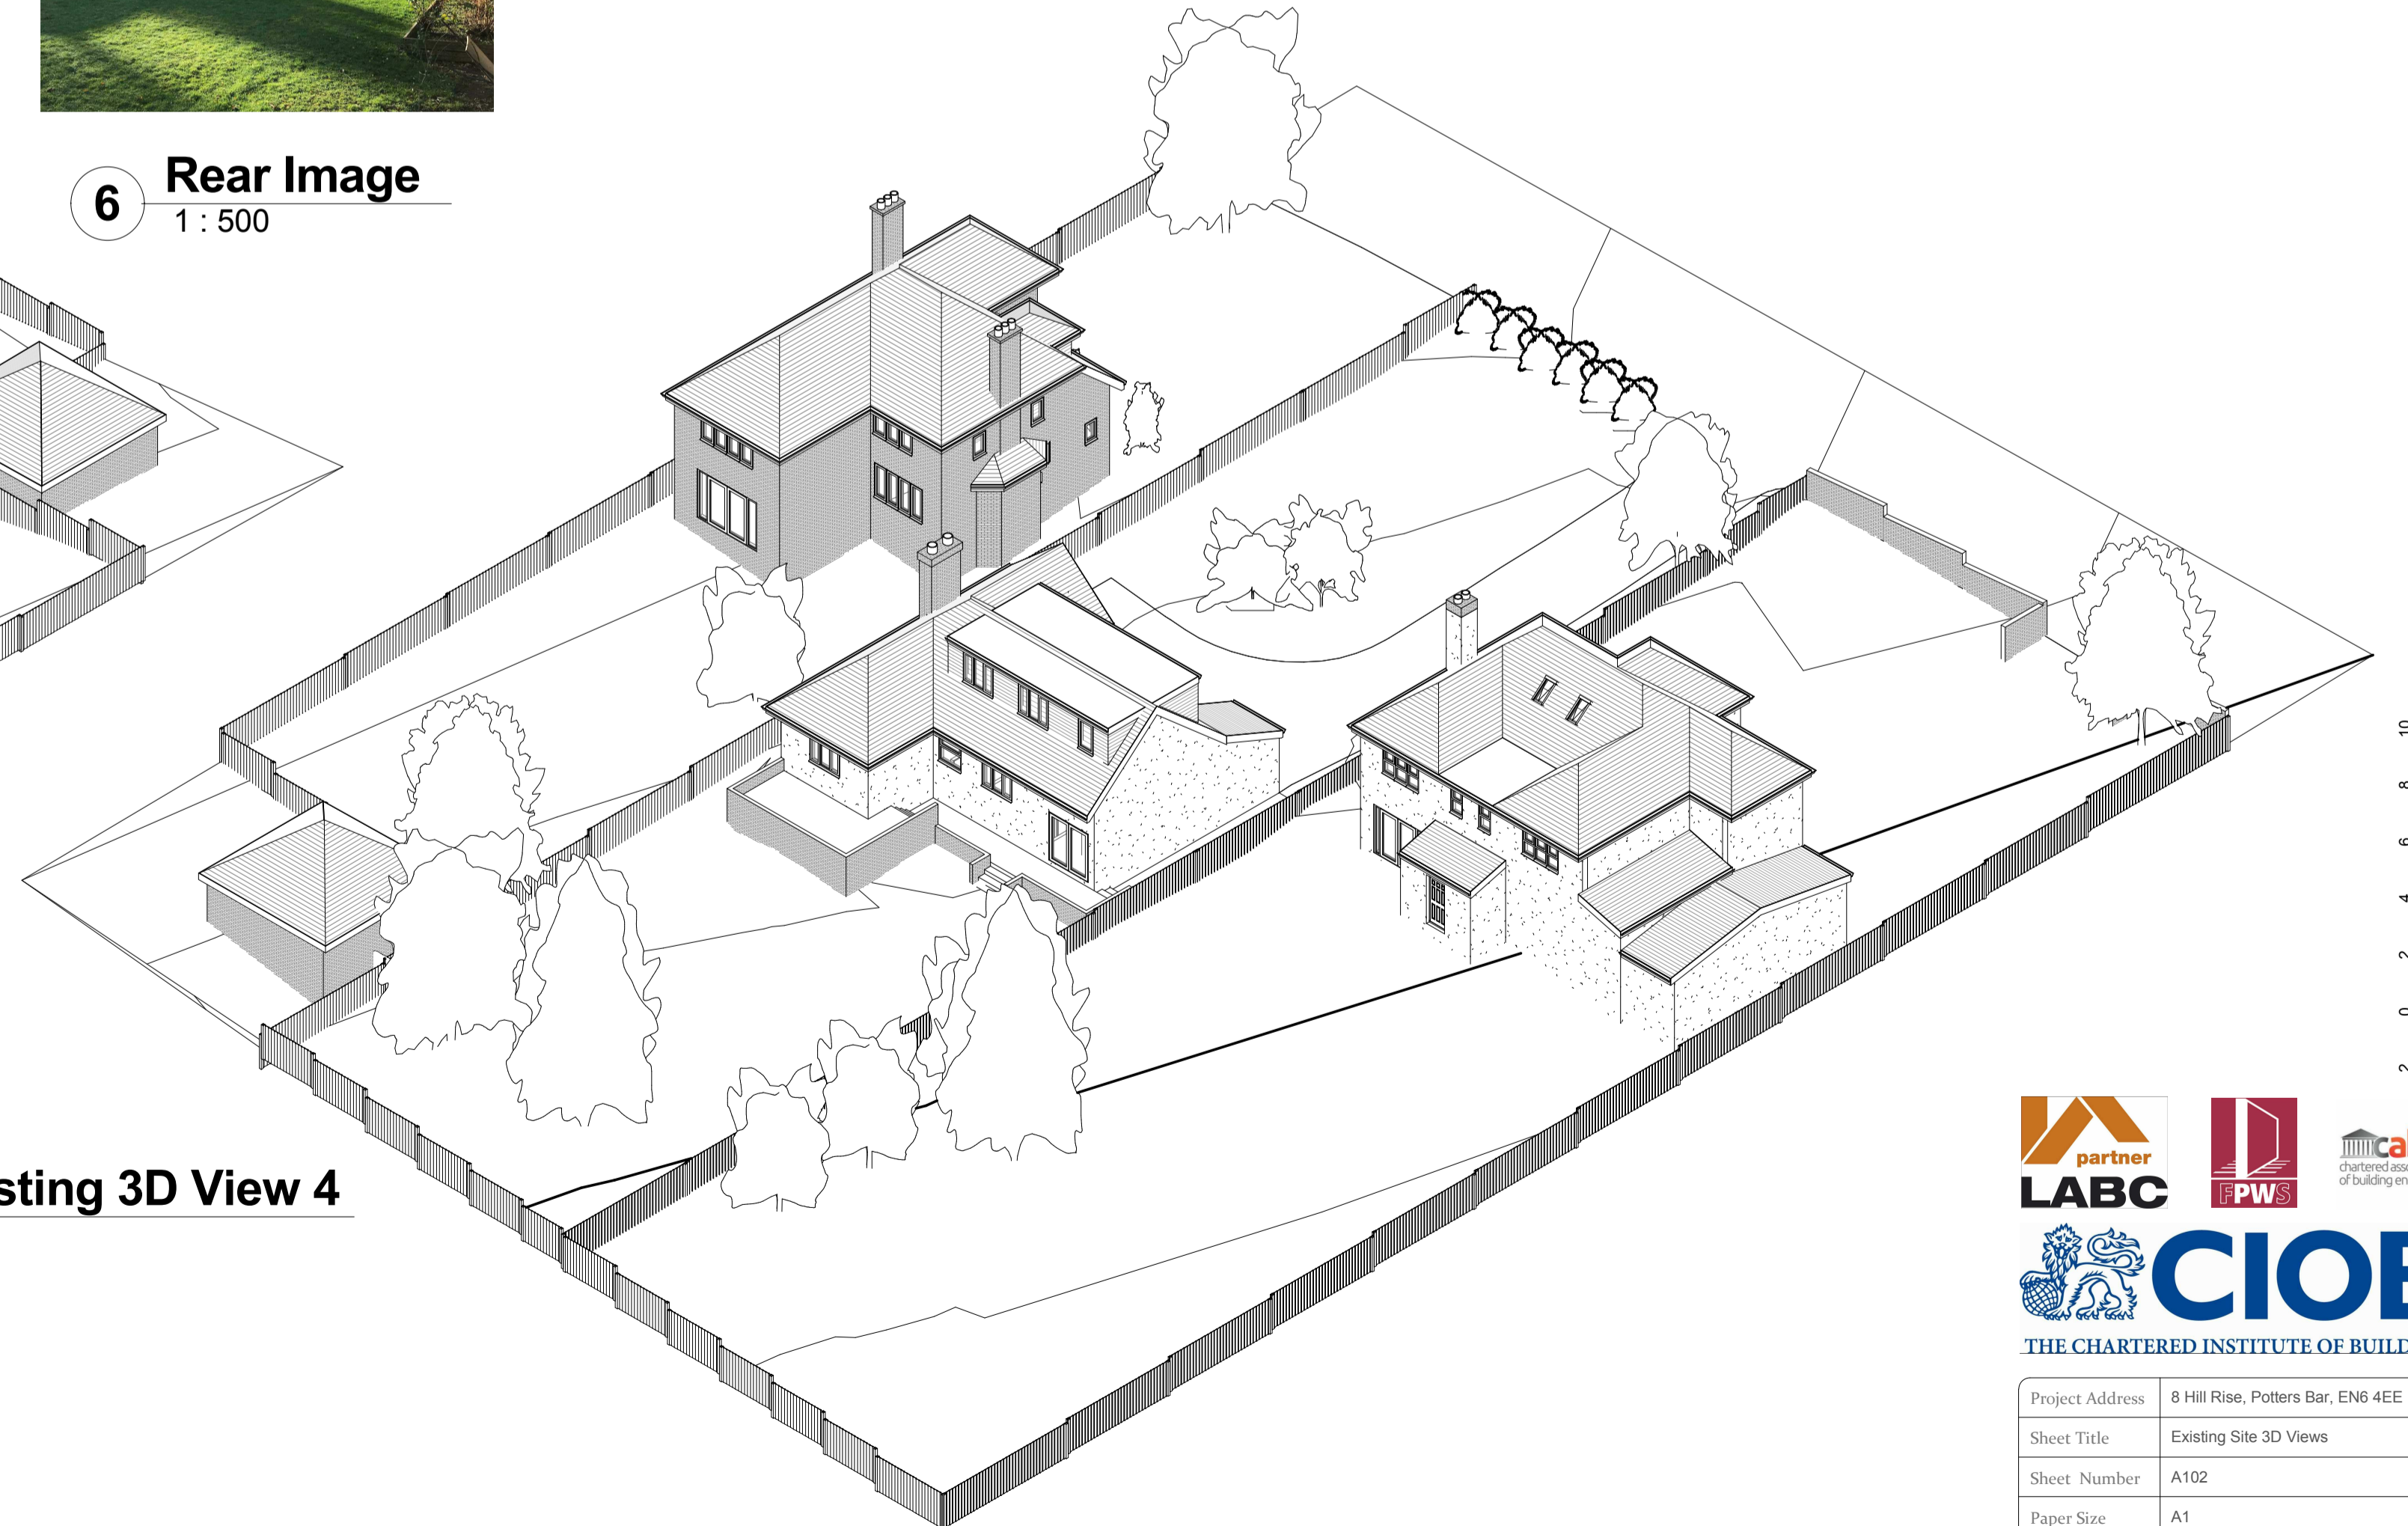

4 Existing 3D View 4

 

SCALE 1:200

Project Address	8 Hill Rise, Potters Bar, EN6 4EE
Sheet Title	Existing Site 3D Views
Sheet Number	A102
Paper Size	A1
Revision	G
Issue Date	29/01/2018