




Revision Schedule		
Revision	Date	Description
A	10/02/18	Existing floor plan and paper size added
B	06/04/18	Patio width and upper floor areas reduced
C	11/04/18	Proposed section added
D	18/04/18	Existing rear elevation and sheet A112 added, and side alleyway lowered
E	18/04/18	Existing house floor levels annotated

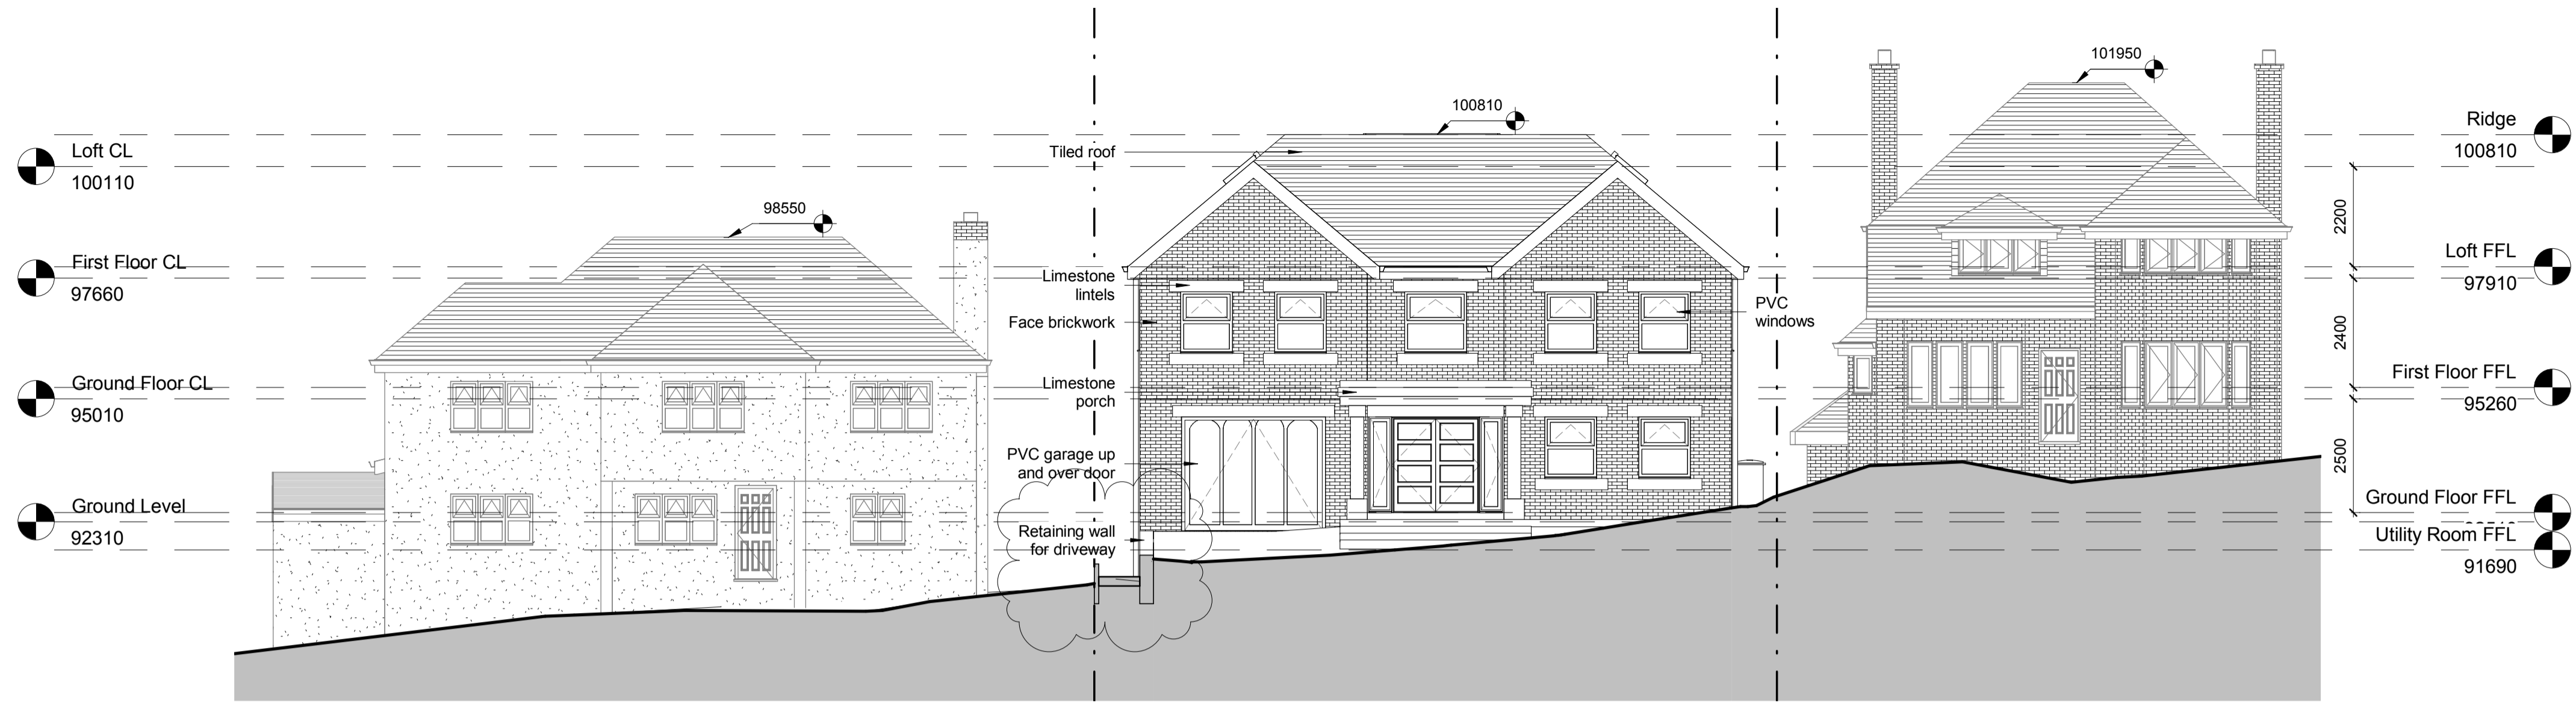


1 Proposed Front Elevation
1 : 100

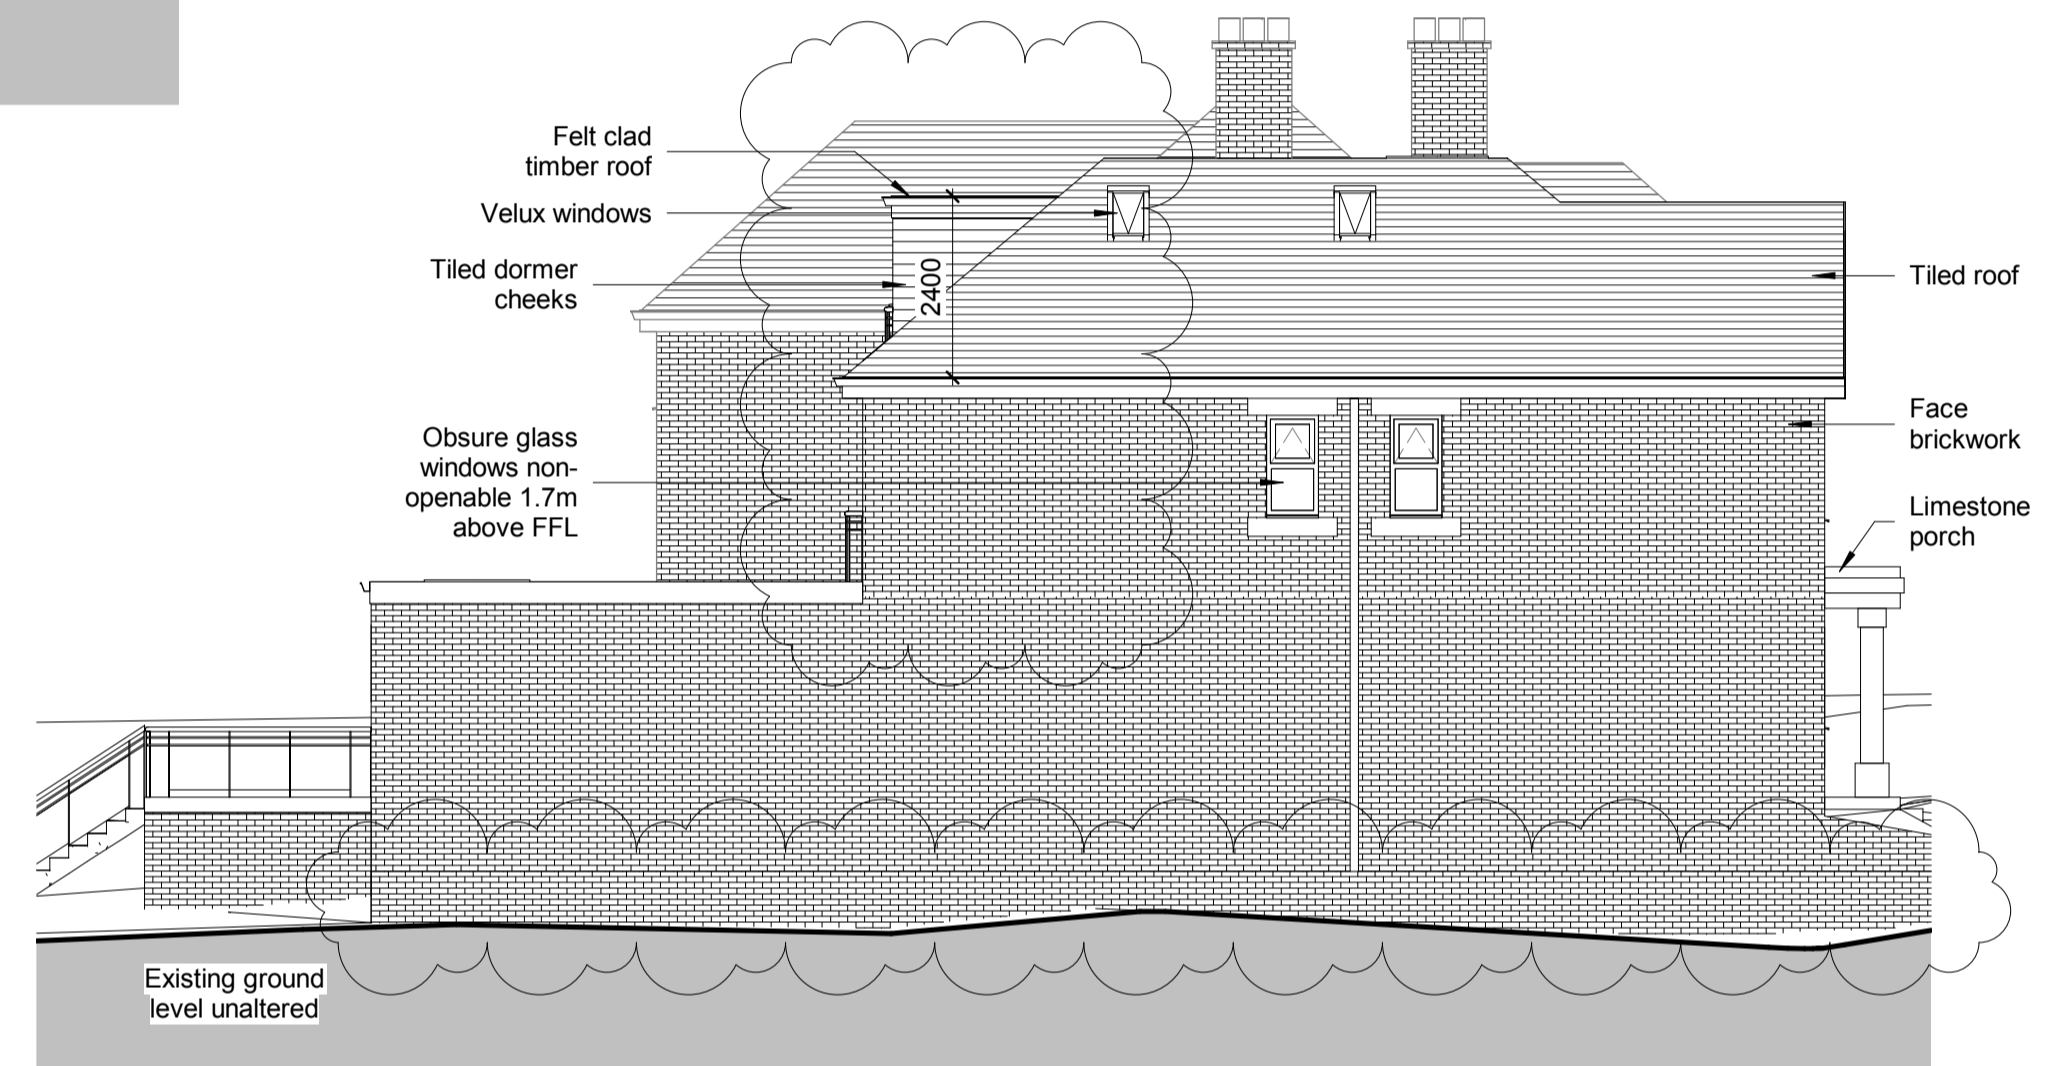


3 Proposed Left Side Elevation
1 : 100

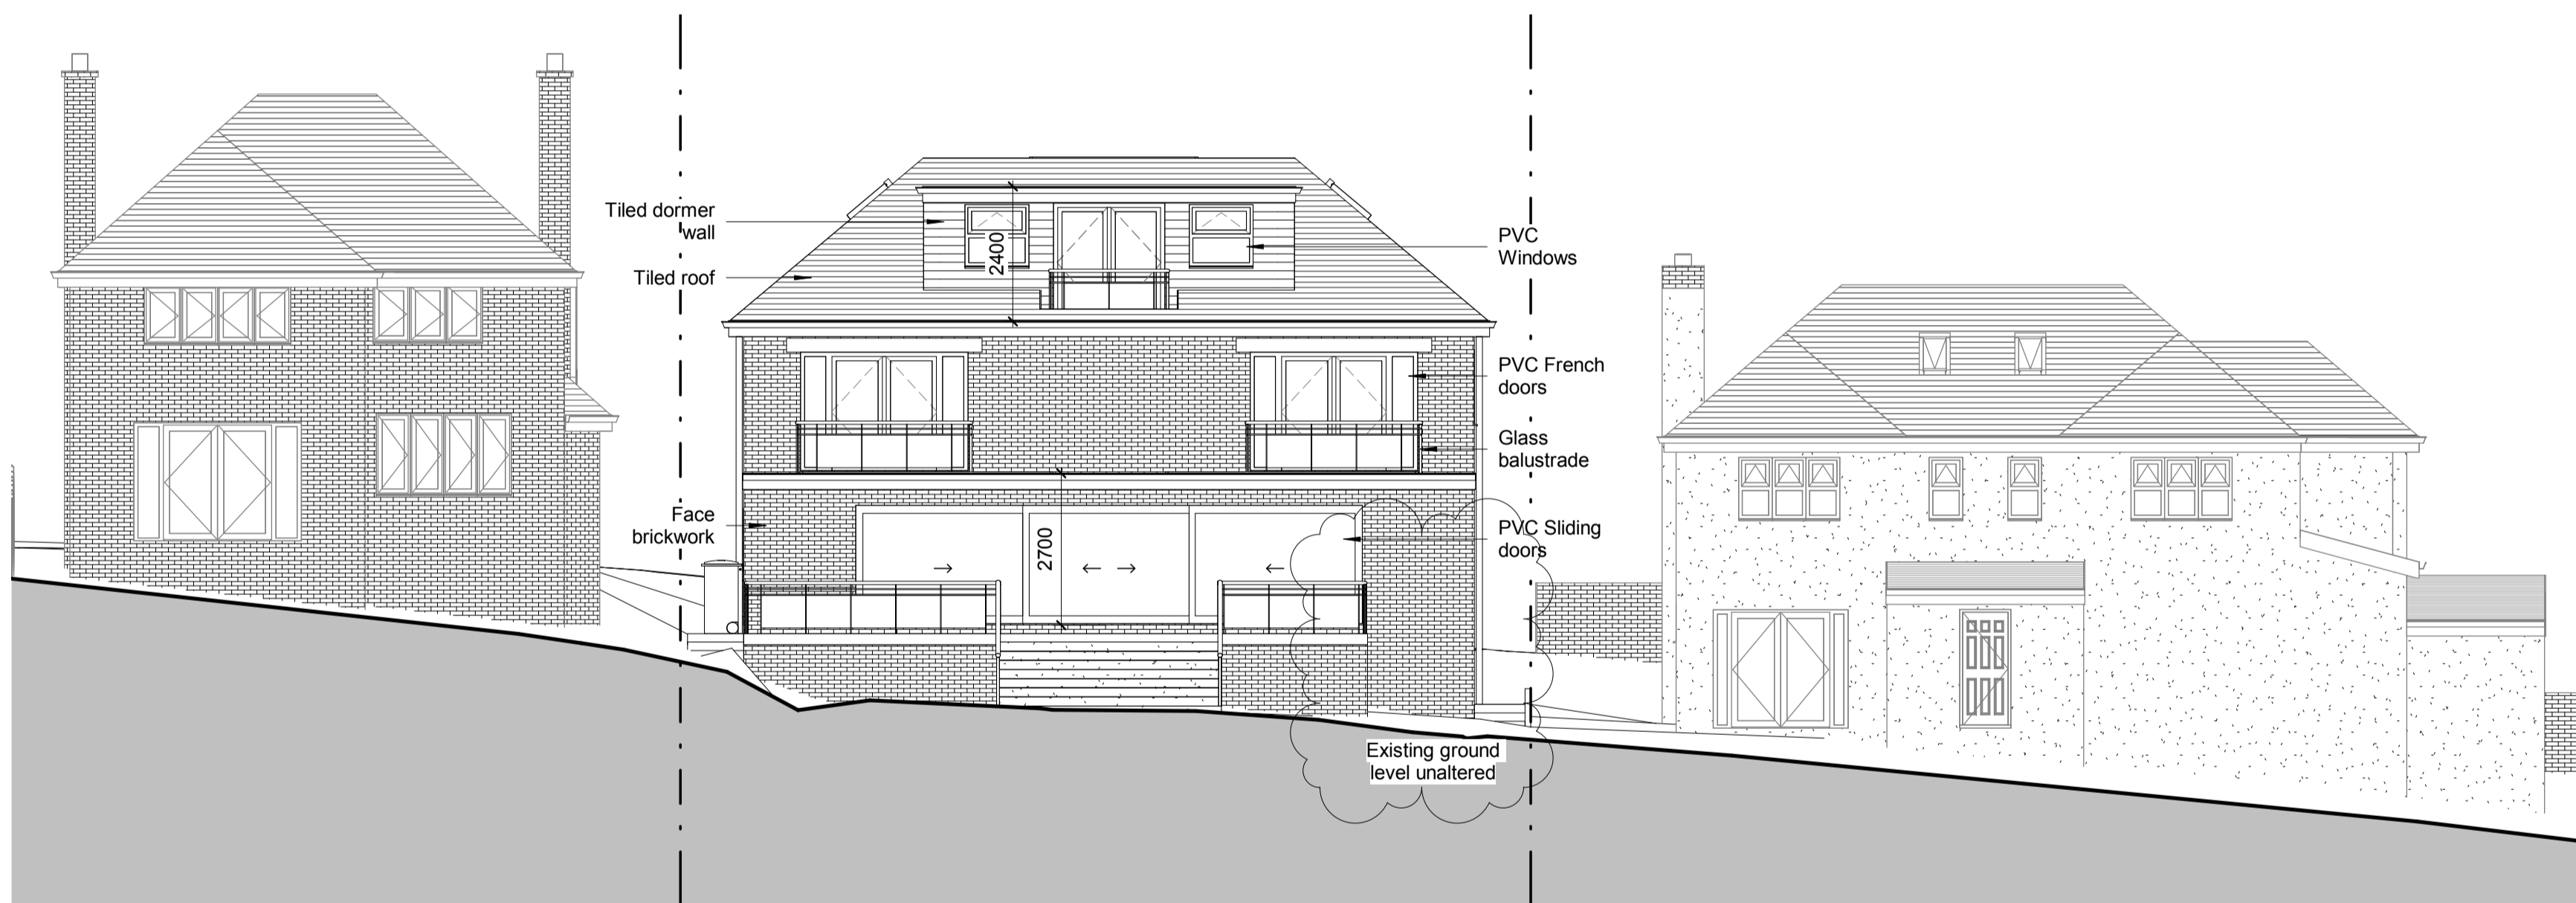

2 Proposed Rear Elevation
1 : 100

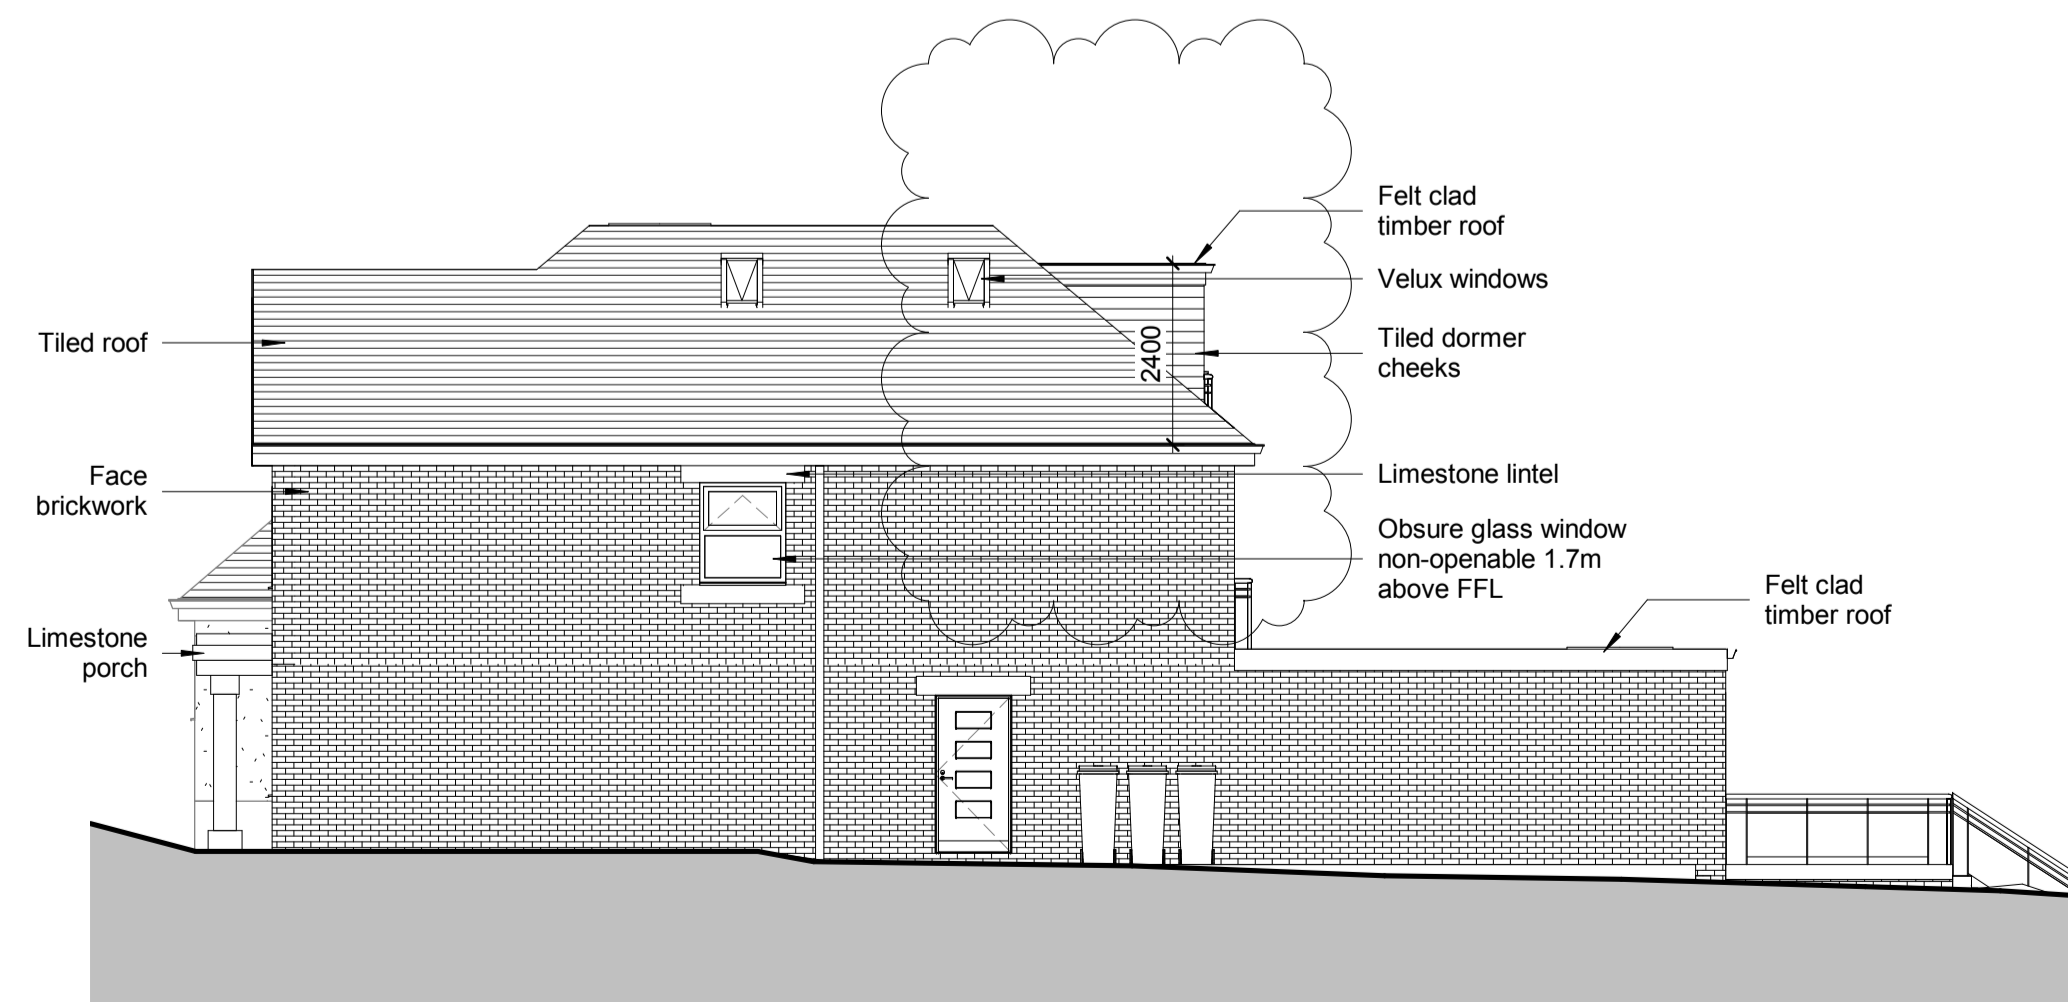

4 Proposed Right Side Elevation
1 : 100

 

Project Address	8 Hill Rise, Potters Bar, EN6 4EE
Sheet Title	Proposed Elevations
Sheet Number	A107
Paper Size	A1
Revision	E
Issue Date	29/01/2018