



Revision Schedule		
Revision	Date	Description
A	10/02/18	Existing floor plan and paper size added
B	06/04/18	Patio width and upper floor areas reduced
C	11/04/18	Proposed section added
D	18/04/18	Existing rear elevation and sheet A112 added, and side alleyway lowered
E	18/04/18	Existing house floor levels annotated

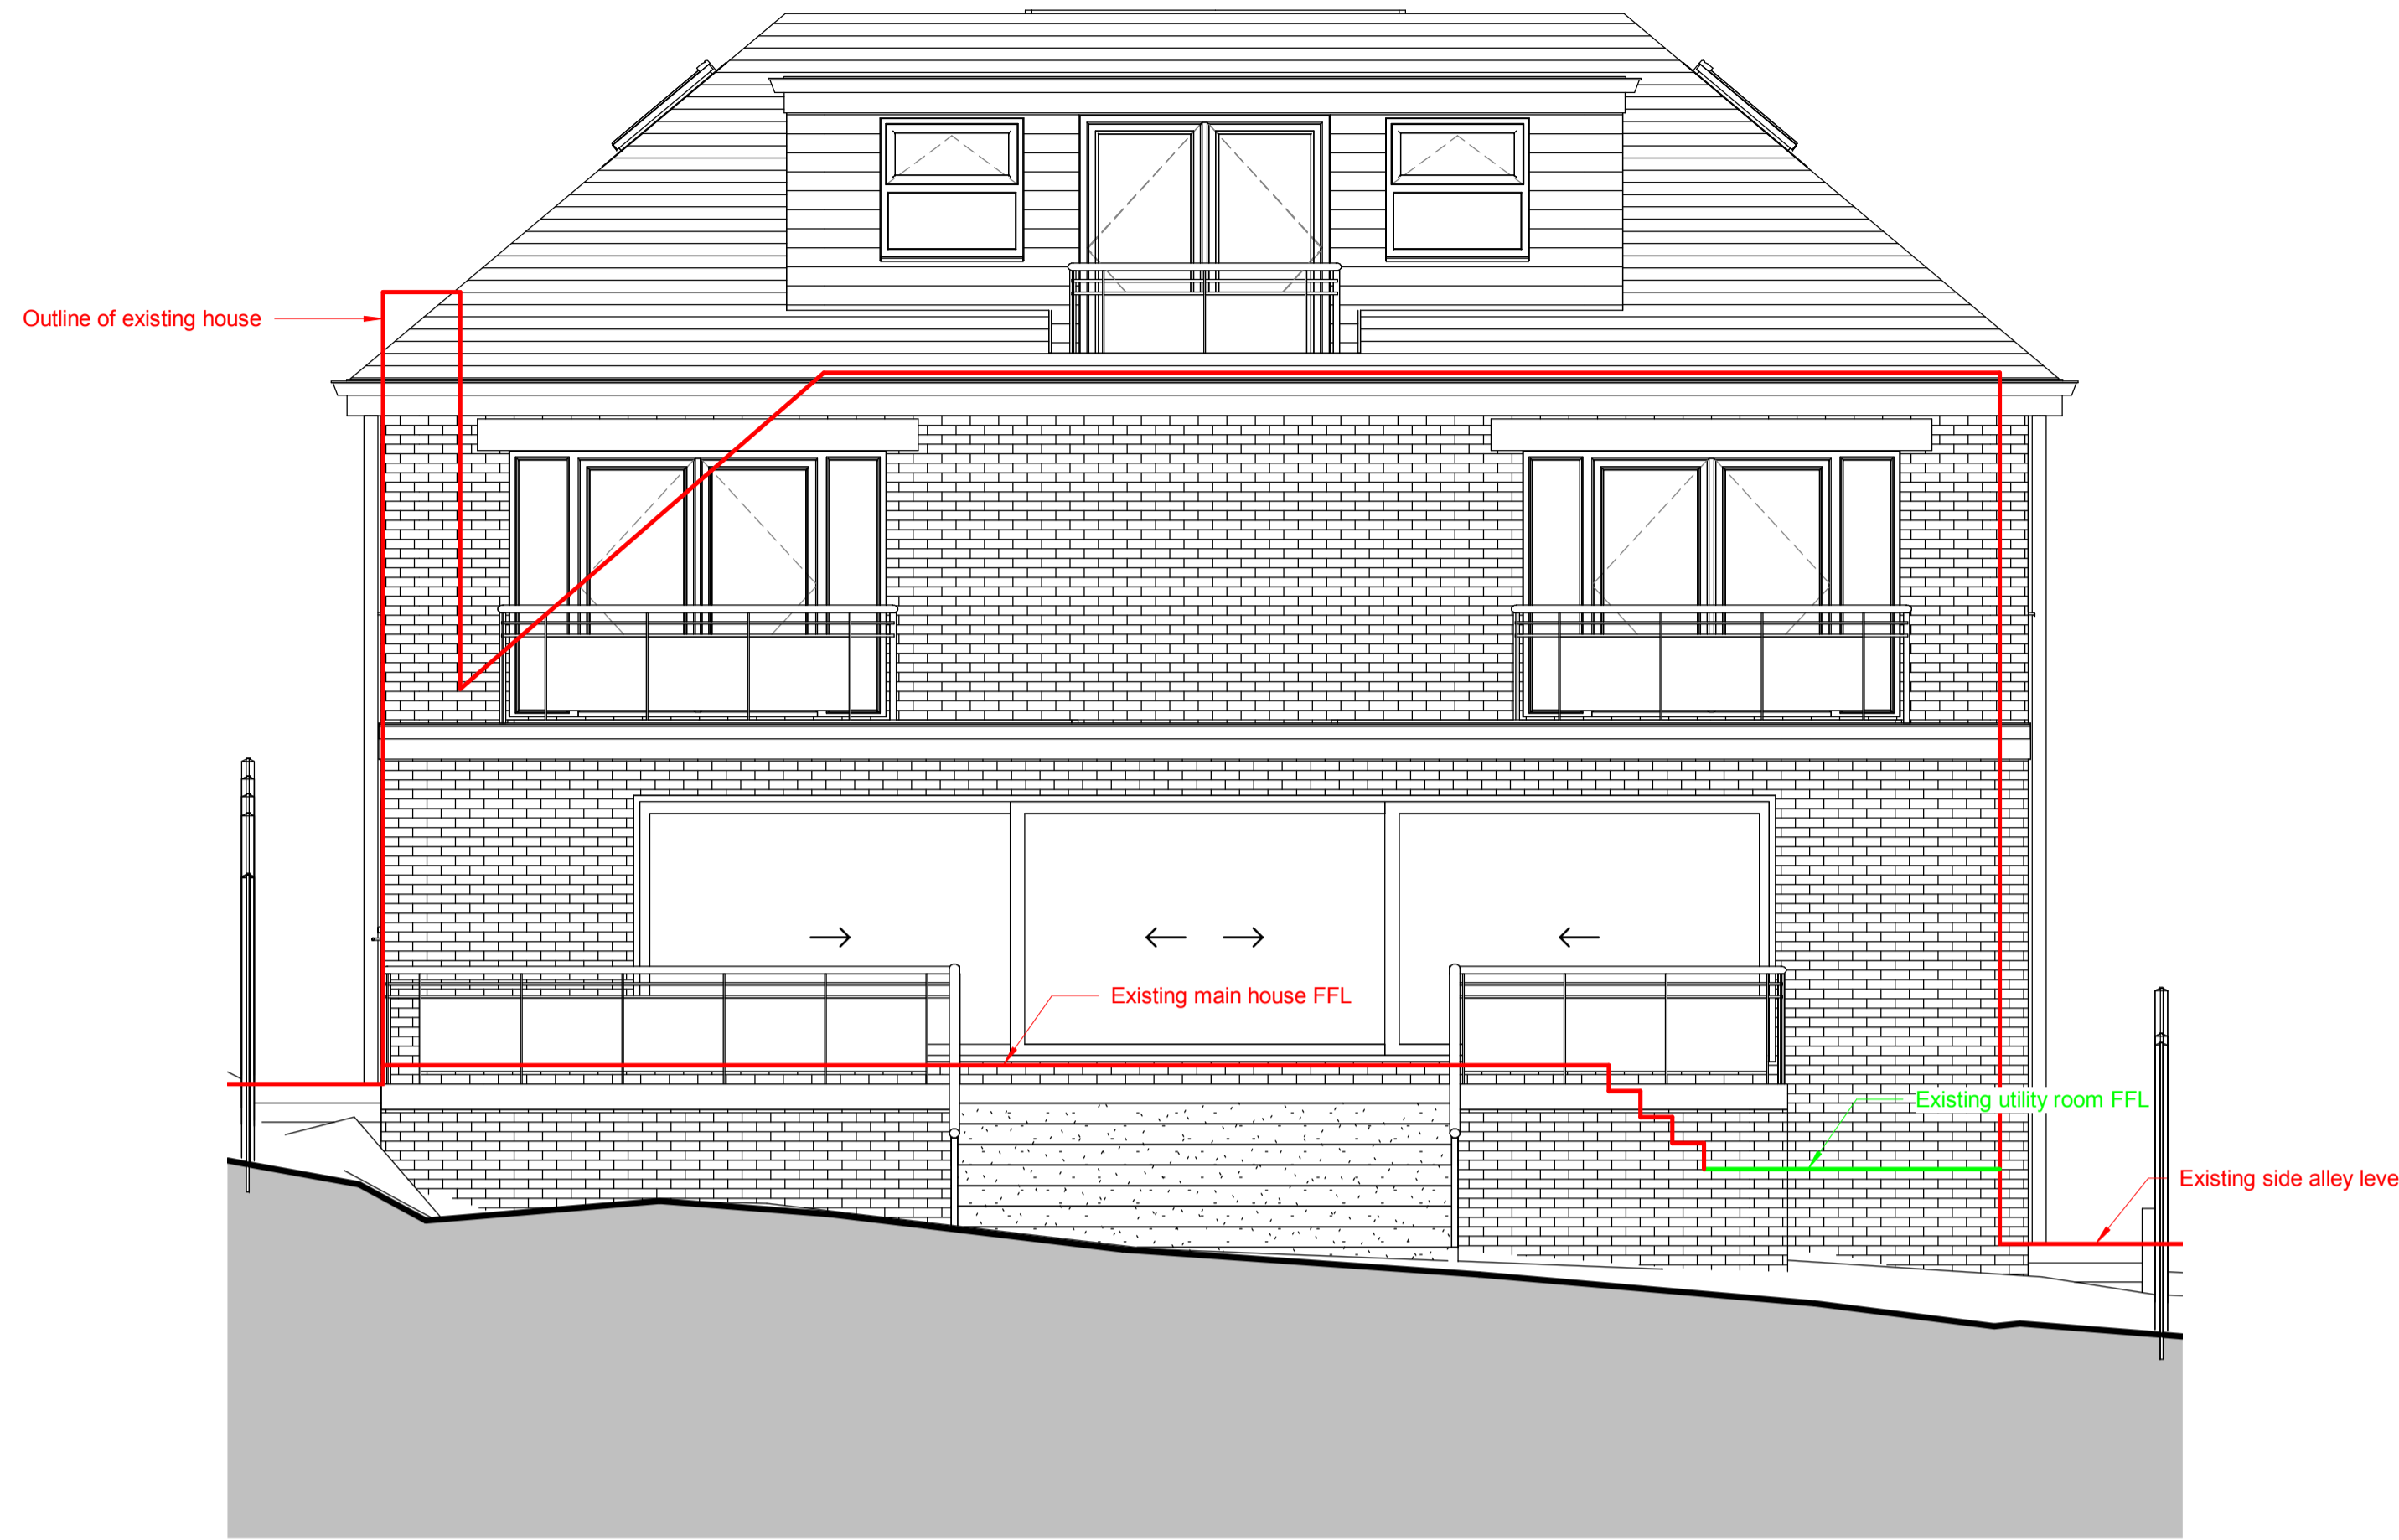


1 Rear Elevation - Proposed
1:50



3 Section - Proposed
1:50

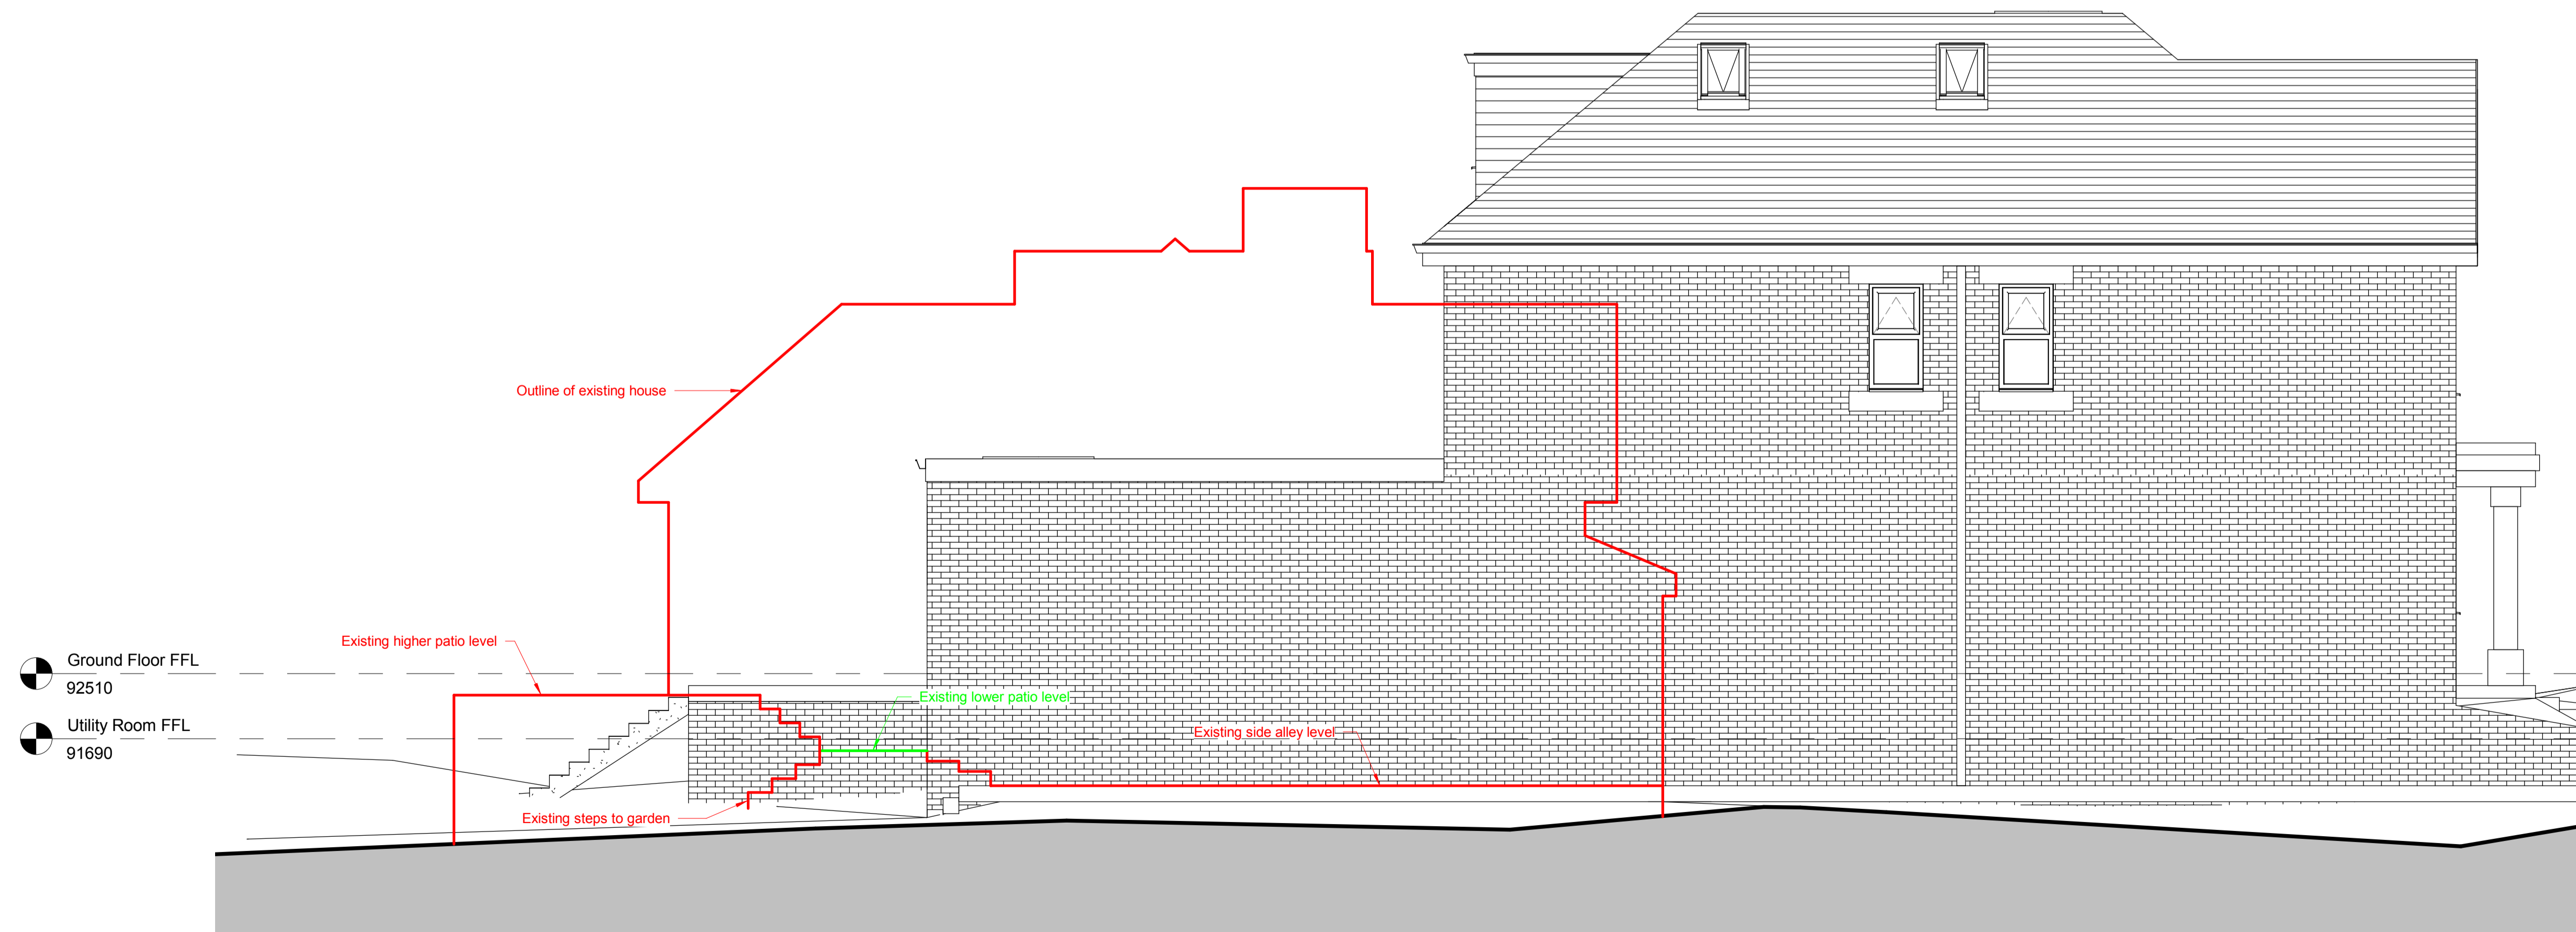

2 Side Elevation - Proposed
1:50

 

Project Address	8 Hill Rise, Potters Bar, EN6 4EE
Sheet Title	Site Level Details
Sheet Number	A112
Paper Size	A1
Revision	E
Issue Date	29/01/2018