




3 Proposed Roof Rear Elevation 1 : 50

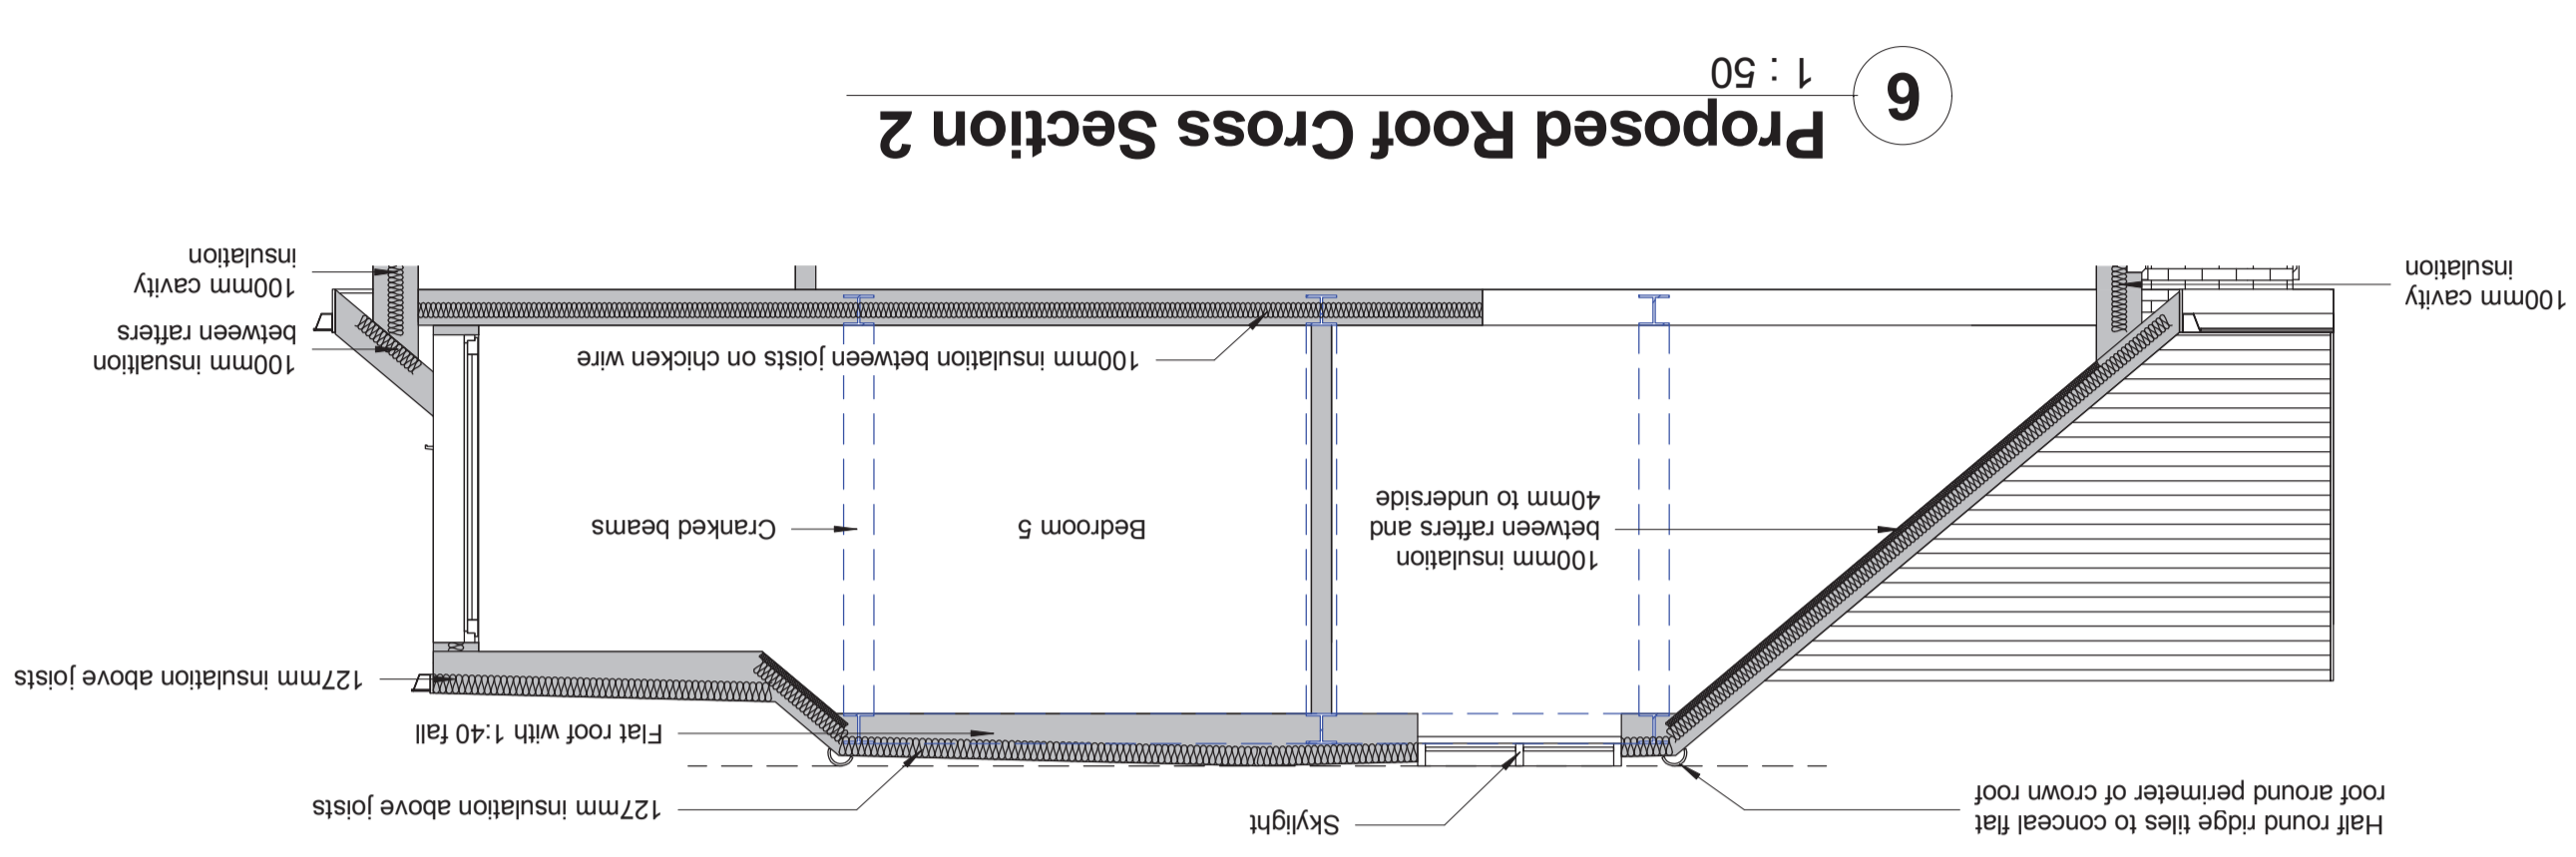


1 Proposed Roof Front Elevation 1 : 50

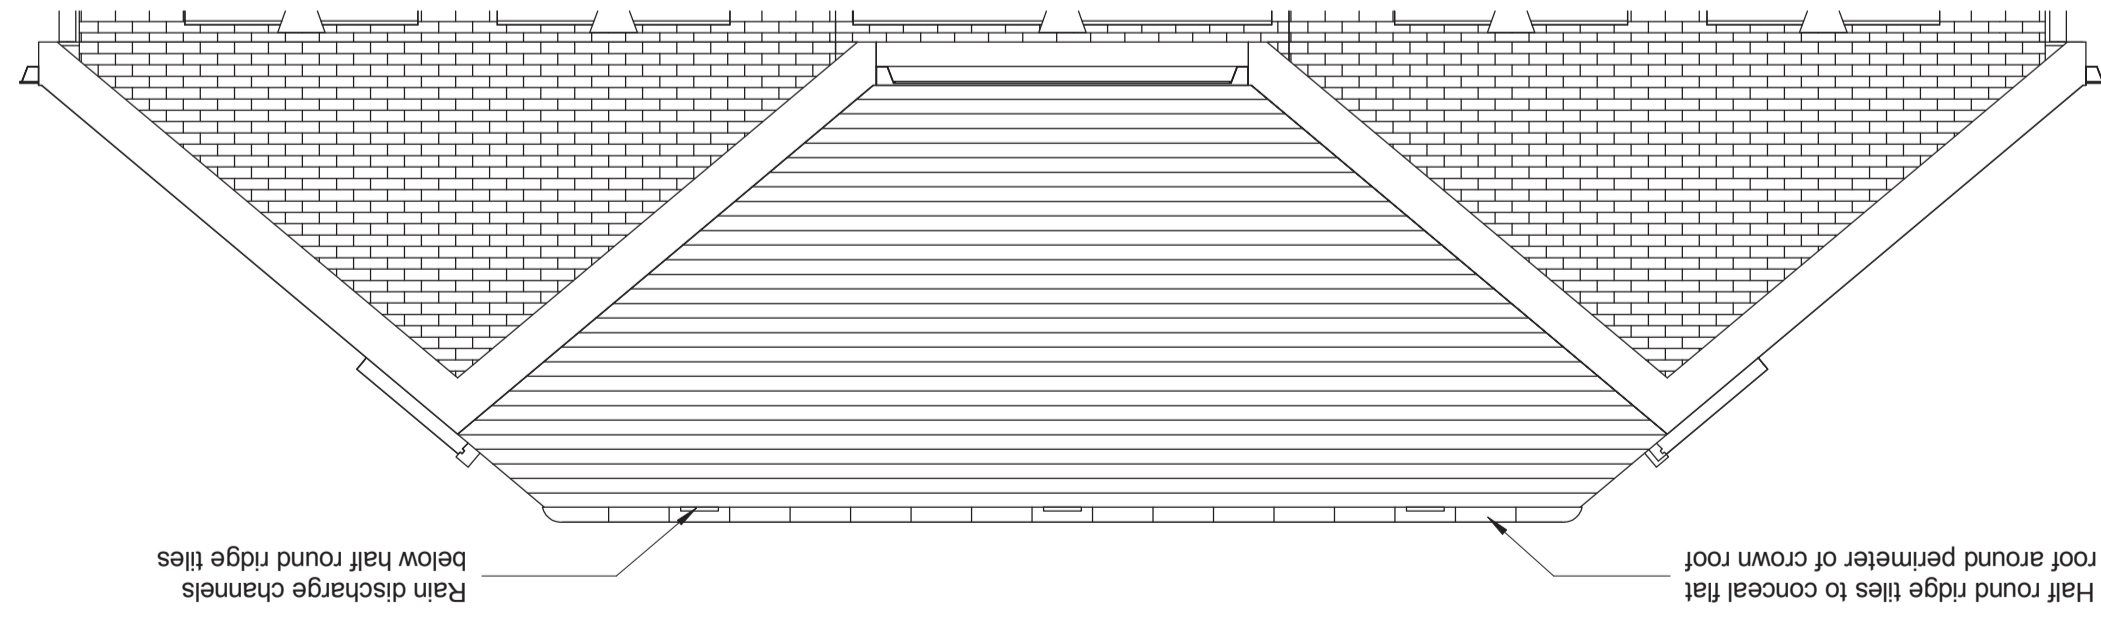

4 Proposed Roof Right Side Elevation 1 : 50

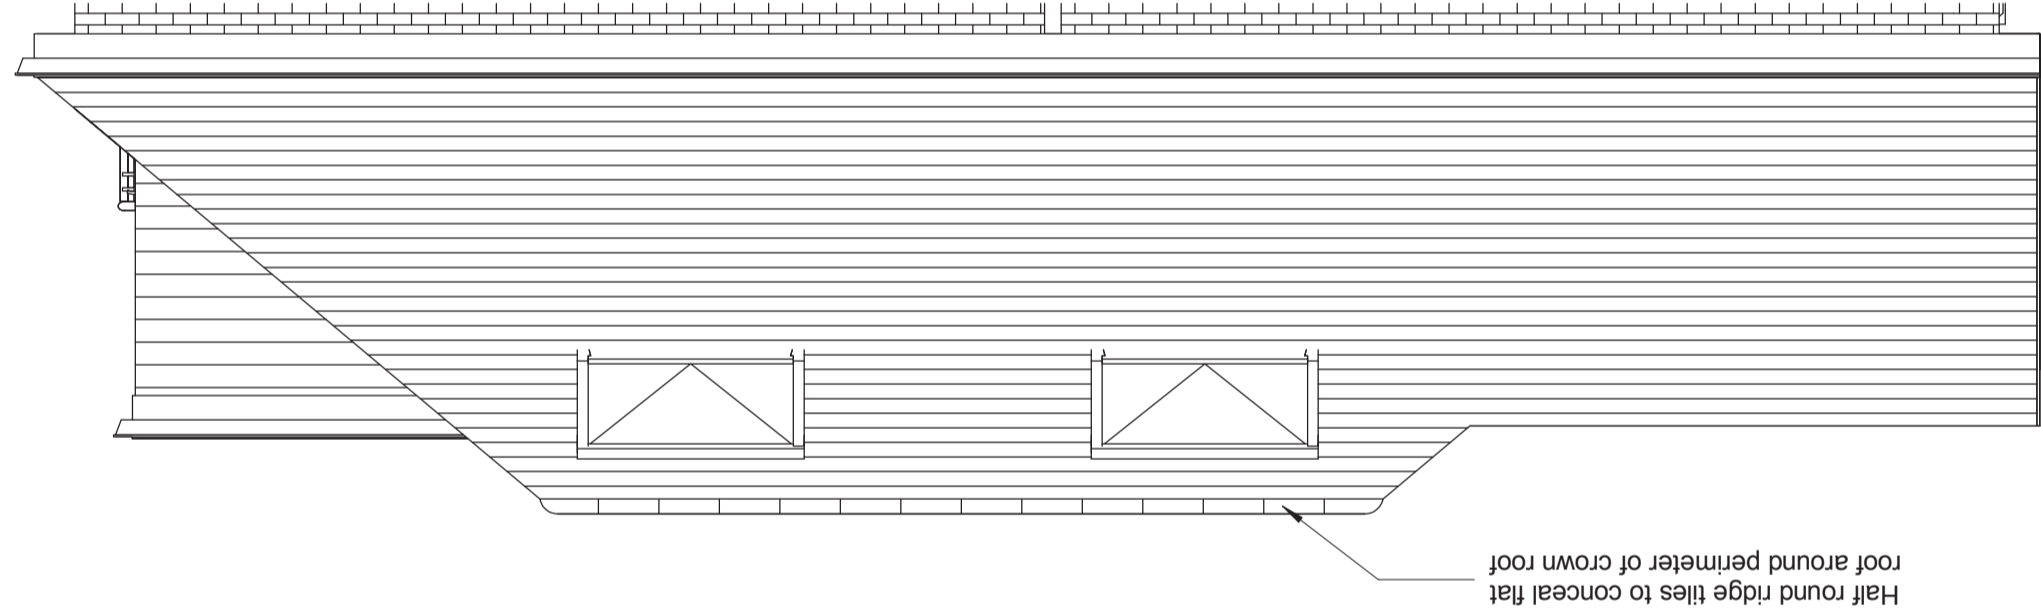


2 Proposed Roof Left Side Elevation 1 : 50

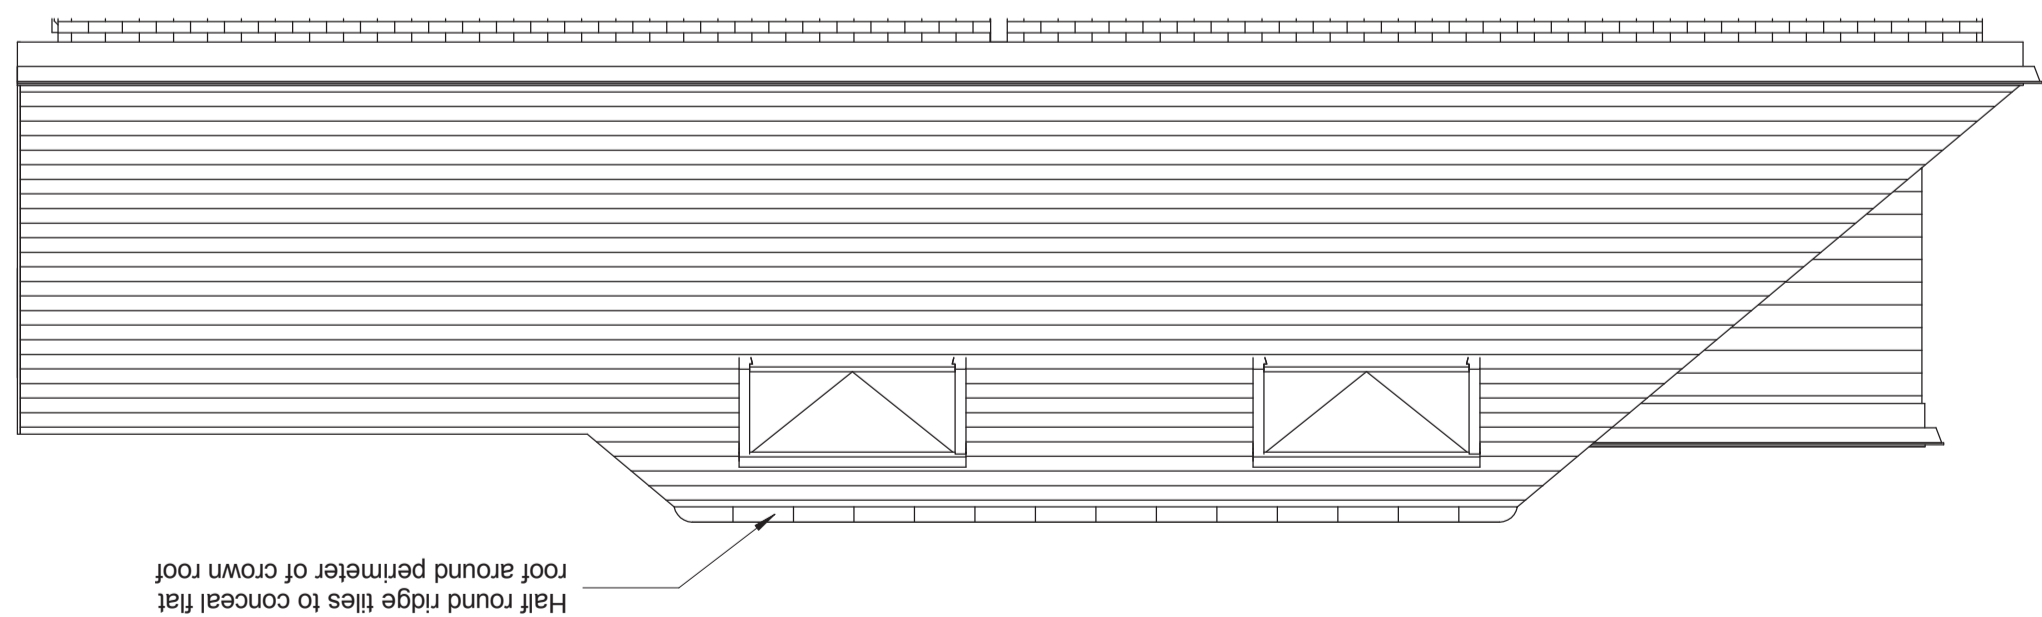

Issue Date	10/09/2018
Revision	
Paper Size	A1
Sheet Number	A115
Sheet Title	Proposed Roof Details 2
Project Address	8 Hill Rise, Potters Bar, EN6 4EE

THE CHARTERED INSTITUTE OF BUILDING

 

Revision	Date	Description

The building owner must obtain formal agreement under the Party Wall Act 1996. Standards Code of Practice, CDM Regulations and Local Authority requirements. All work to be carried out in accordance with Building Regulations. British Contractor to check all dimensions, drain runs and general conditions on site before commencing work. Any discrepancies to be notified to ADL before continuing work.