




Revision Schedule		
Revision	Date	Description
B	06/04/18	Platio width and upper floor areas reduced
C	11/04/18	Proposed section added
D	18/04/18	Existing rear elevation and sheet A112 added, and side alleyway lowered
E	18/04/18	Existing house floor levels annotated
F	25/05/18	Proposed roof details added
G	13/07/18	Finished floor levels and room layouts adjusted
H	10/09/18	Crown roof details added

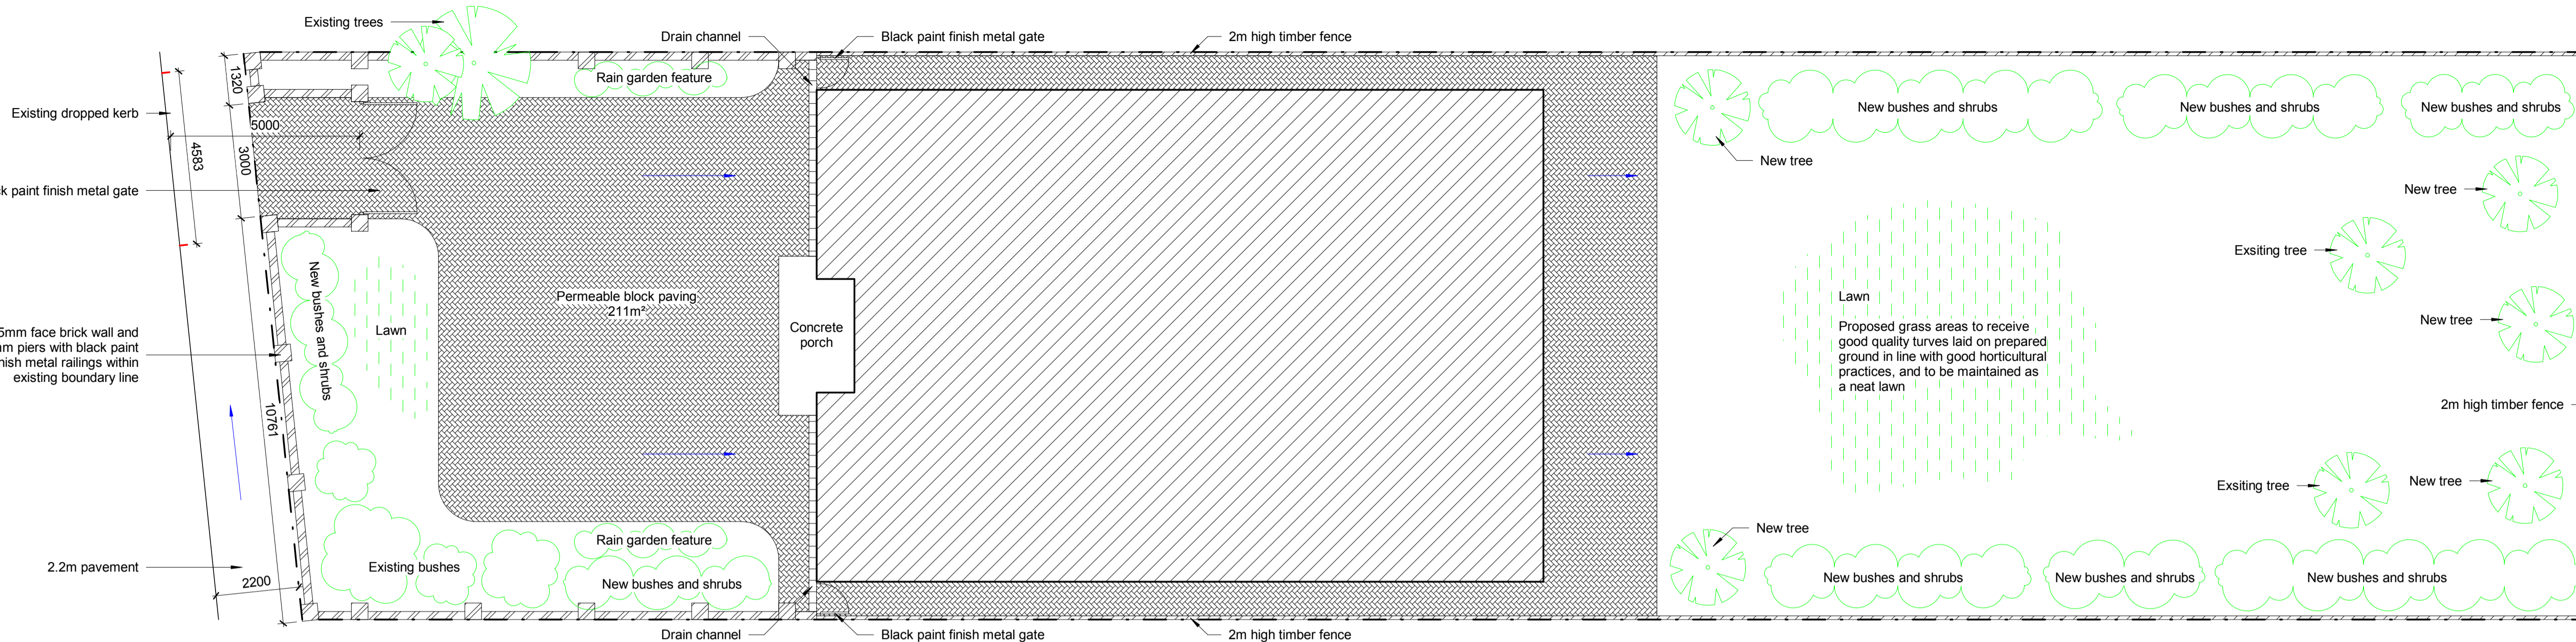


1 Landscaping Plan
1 : 100

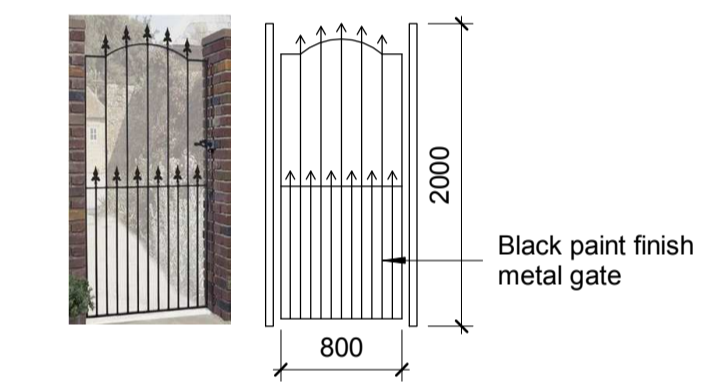

5 Side Gates
1 : 50

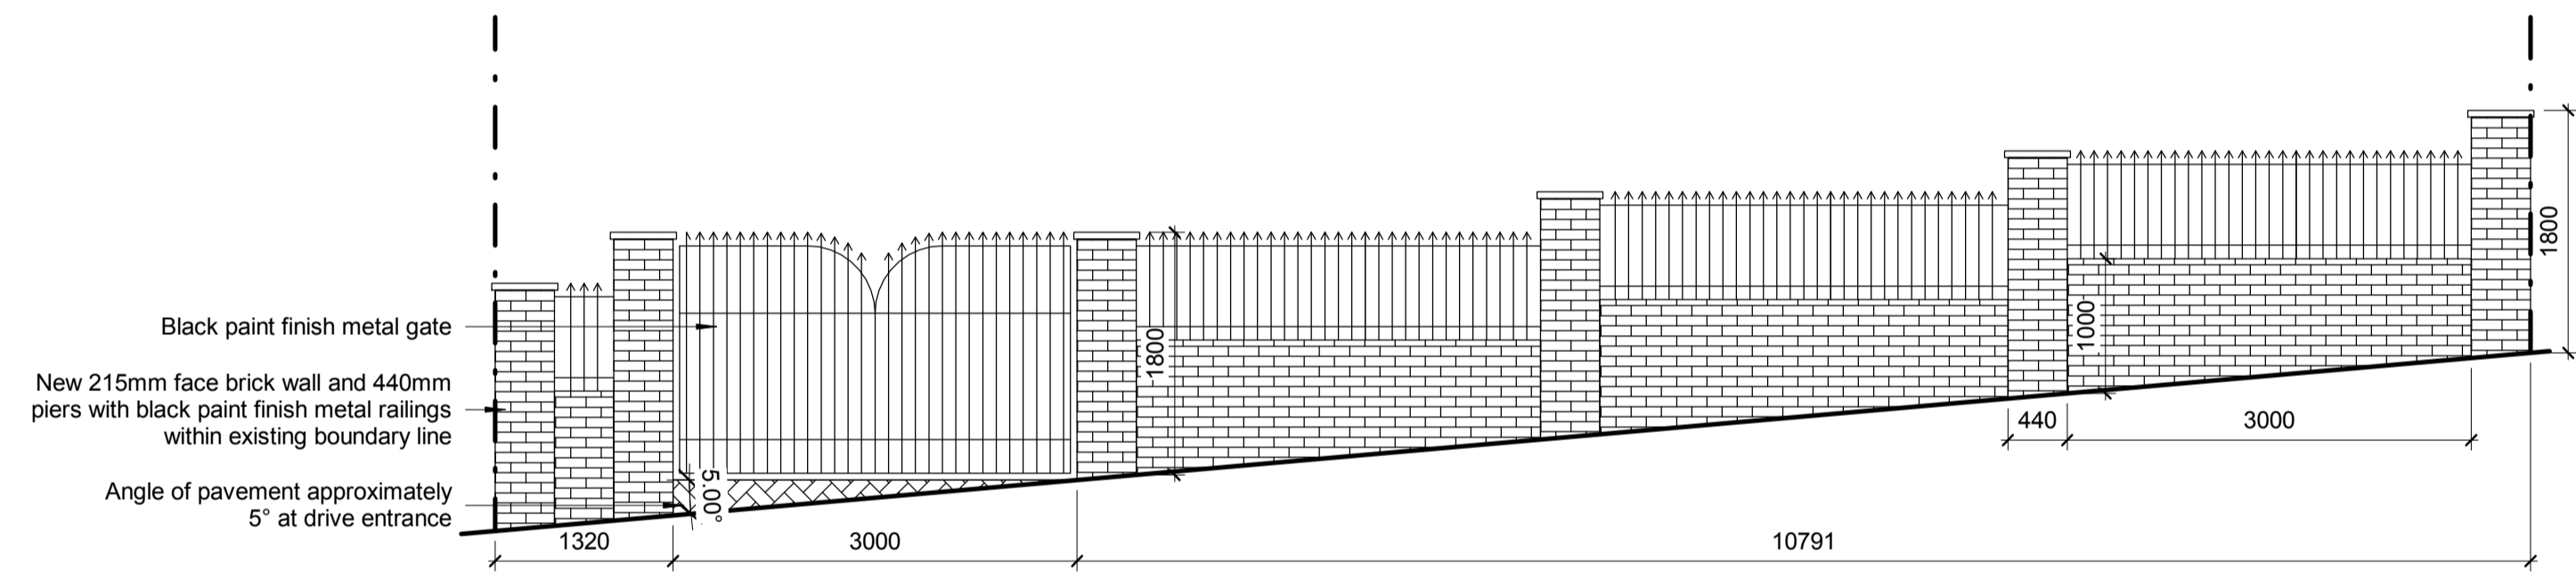

3 Typical Side Boundary Wall
1 : 50

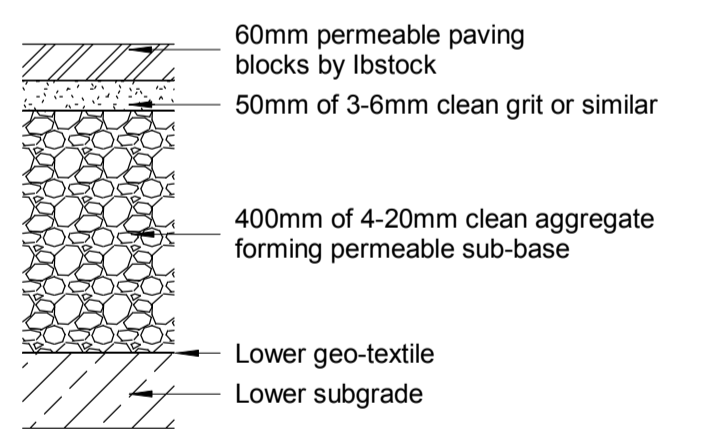

6 Perameable Hardstand
1 : 50




4 Existing Driveway
1 : 50

2 Front Elevation
1 : 50




Boundary Brickwall to be in Ibstock Bexhill Multi to match house

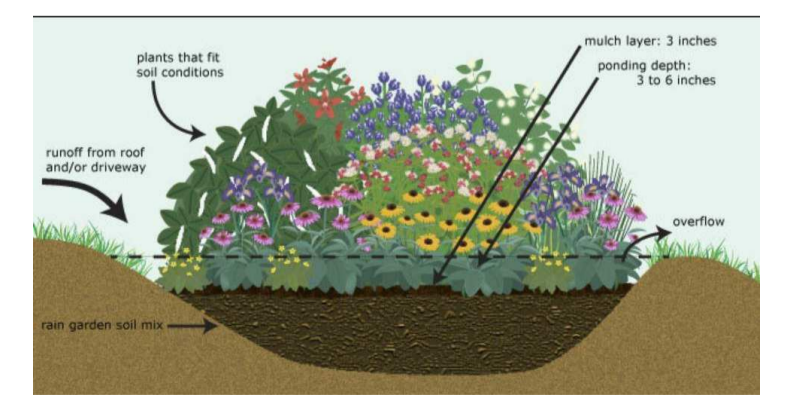

- Rain Garden Plants**
- Alpine Currant (Ribes Alpinum)
 - Bayberry (Myrica Pensylvanica)
 - Chokeberry (Photinia Spp.)
 - Spreading Jacob's Ladder (Polemonium Reptans)
 - Common Elderberry (Sambucus Canadensis)
 - Rosebay (Rhododendron Meximum)
 - Hairy Woodrush (Luzula Acuminata)
 - Meadowsweet (Spiraea Alba)

8 Rain Garden Feature
1 : 10

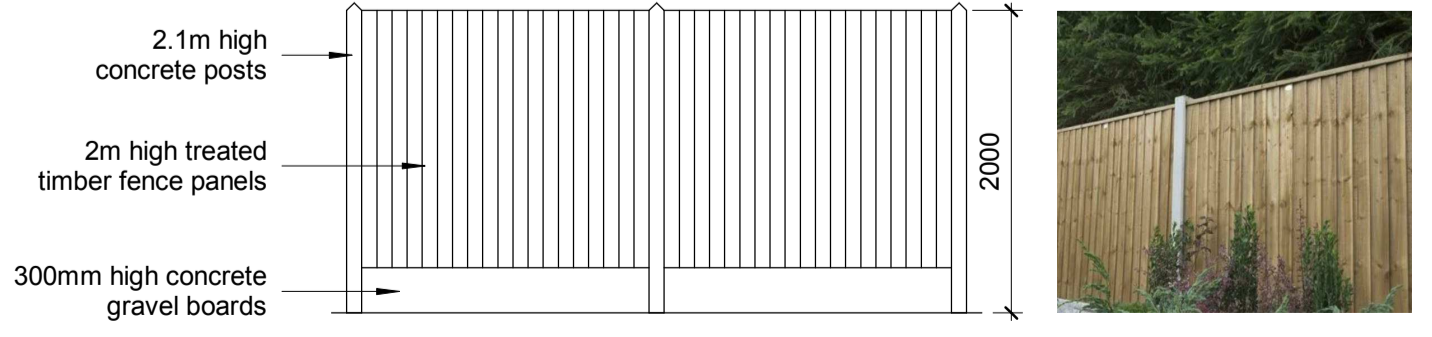

7 Timber Boundary Fence
1 : 50

Trees	Girth	Height	Density	Quantity
Sorbus Aria	10-12cm	200-250cm	Counted	2
Hillieri Spire (Prunus)	14-16cm	200-250cm	Counted	3
Shrubs	Girth	Height	Density	Quantity
Rose Glow (Berberis Thunbergii)	NA	30-40cm	4/m²	8
Otto Luyken (Prunus Laurocerasus)	NA	40-50cm	4/m²	4
Lonicera Periclymenum	NA	30-40cm	4/m²	8
Royal Purple (Cotinus Cogygria)	NA	40-60cm	4/m²	6
May Green (Lonicera Nitida)	NA	40-60cm	4/m²	12
Bulbs	Girth	Height	Density	Quantity
Narcissus Psuedonarcissus	NA	NA	30/m²	32
Hyacinthoides Non-scripta	NA	NA	30/m²	16
Galanthis Navalis	NA	NA	30/m²	32
Water Garden Plants	Girth	Height	Density	Quantity
Alpine Currant (Ribes Alpinum)	NA	NA	5/m²	32
Bayberry (Myrica Pensylvanica)	NA	NA	5/m²	32
Chokeberry (Photinia Spp.)	NA	NA	5/m²	32
Spreading Jacob's Ladder (Polemonium Reptans)	NA	NA	5/m²	5
Common Elderberry (Sambucus Canadensis)	NA	NA	5/m²	32
Rosebay (Rhododendron Meximum)	NA	NA	5/m²	32
Hairy Woodrush (Luzula Acuminata)	NA	NA	5/m²	32
Meadowsweet (Spiraea Alba)	NA	NA	5/m²	32

9 Plant Schedule
1 : 50

E: info@myadl.co.uk www.myadl.co.uk T: 07939 666 006

Architectural Design London
Chartered Building Engineer

THE CHARTERED INSTITUTE OF BUILDING

Project Address	8 Hill Rise, Potters Bar, EN6 4EE
Sheet Title	Landscaping Details
Sheet Number	A116
Paper Size	A1
Revision	H
Issue Date	06/02/2019

