




Revision Schedule		
Revision	Date	Description
B	06/04/18	Platio width and upper floor areas reduced
C	11/04/18	Proposed section added
D	18/04/18	Existing rear elevation and sheet A112 added, and side alleyway lowered
E	18/04/18	Existing house floor levels annotated
F	25/05/18	Proposed roof details added
G	13/07/18	Finished floor levels and room layouts adjusted
H	10/09/18	Crown roof details added
I	24/05/19	Plant schedule revised

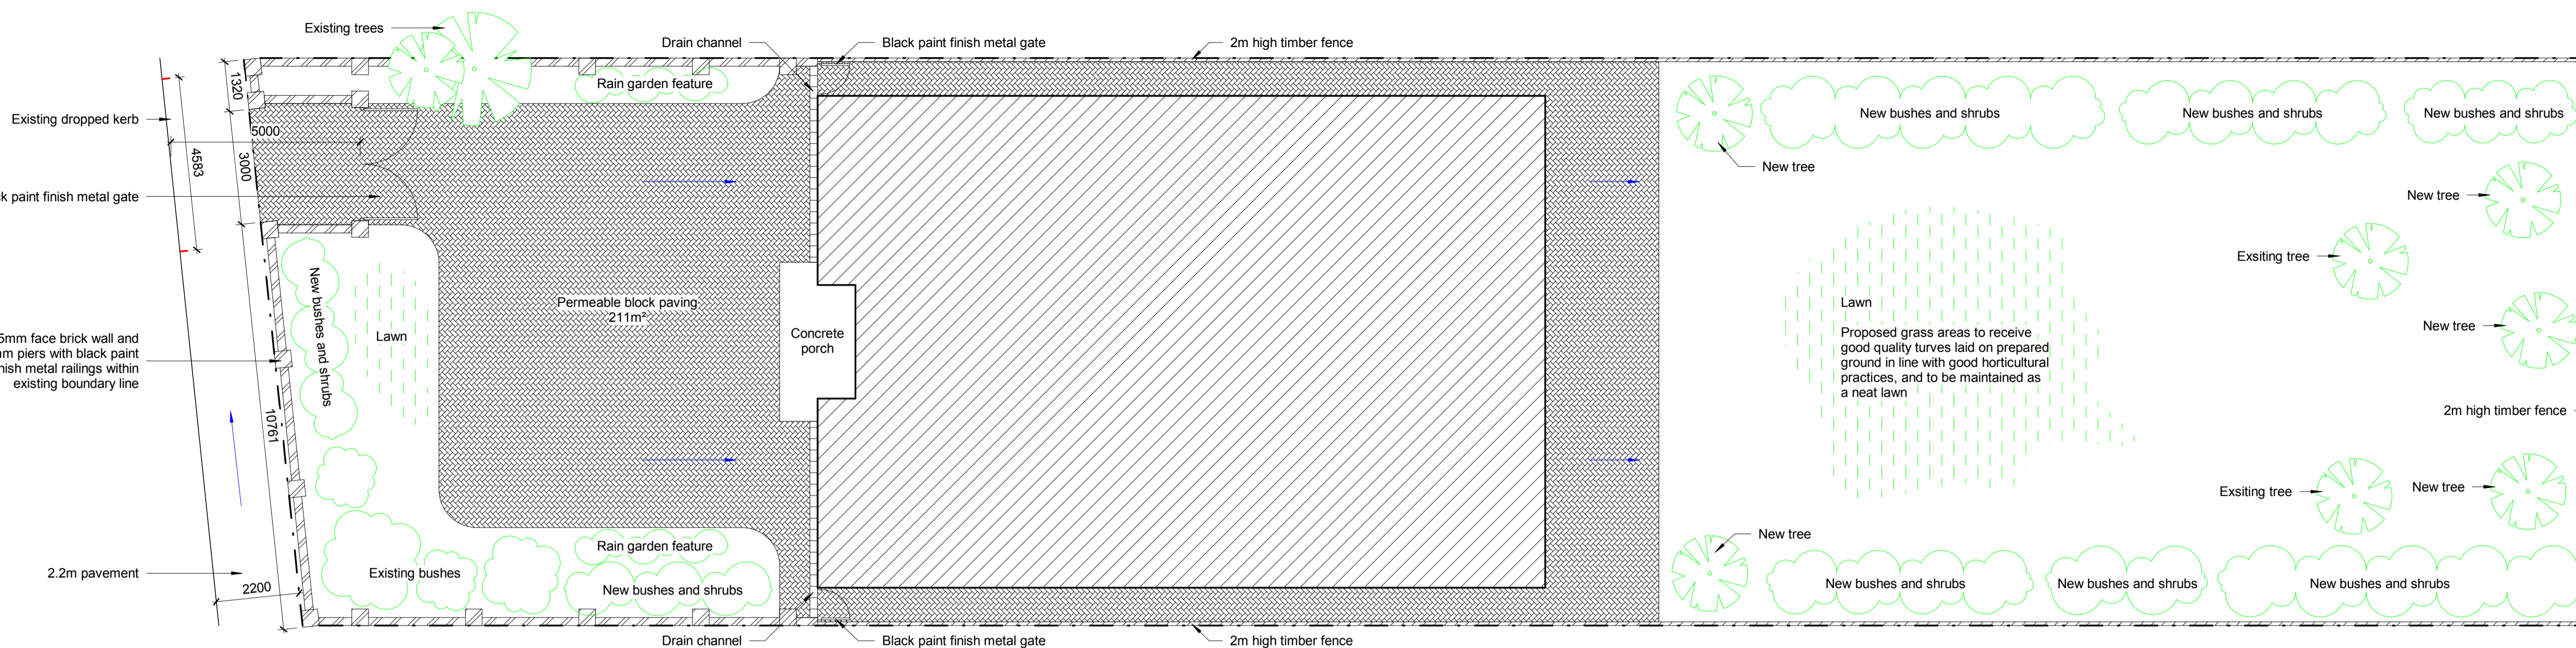

1 Landscaping Plan
1 : 100

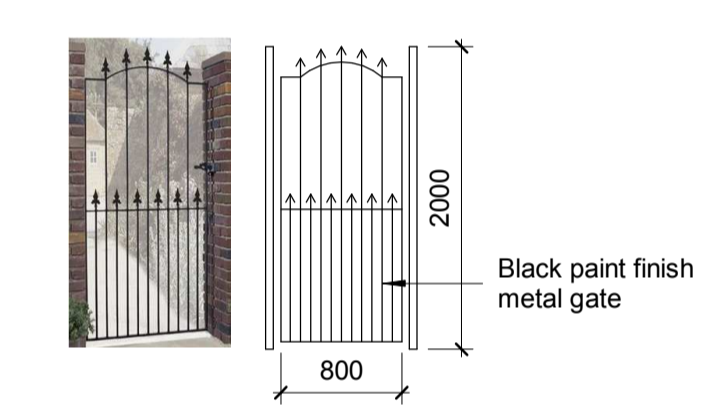


5 Side Gates
1 : 50

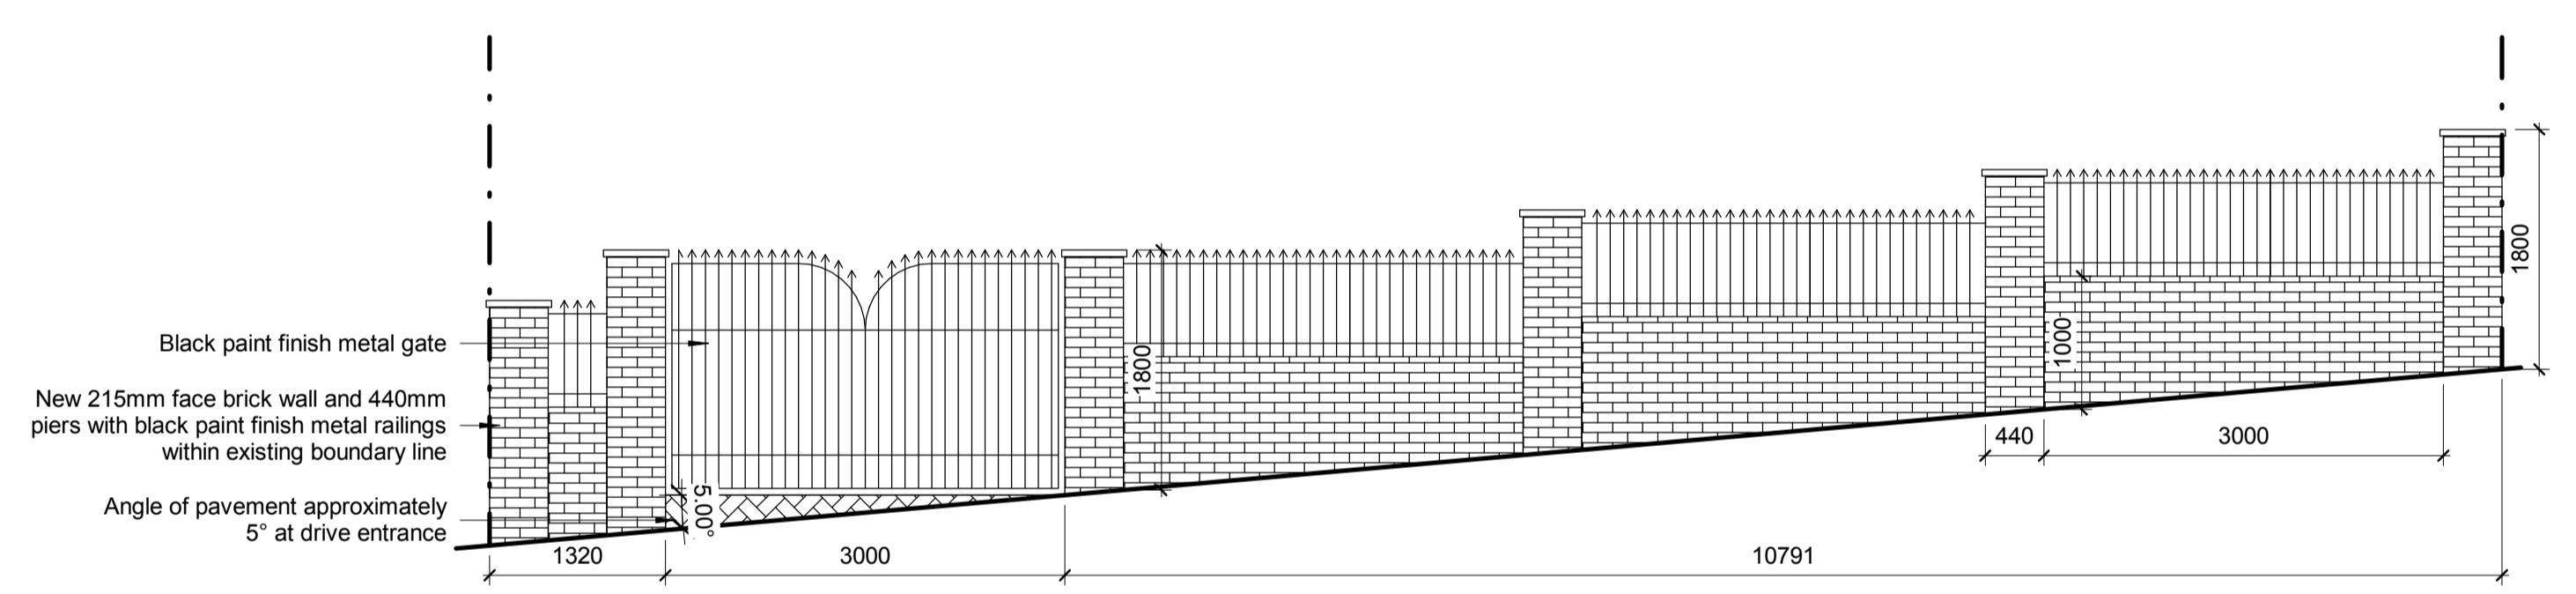

2 Front Elevation
1 : 50


3 Typical Side Boundary Wall
1 : 50

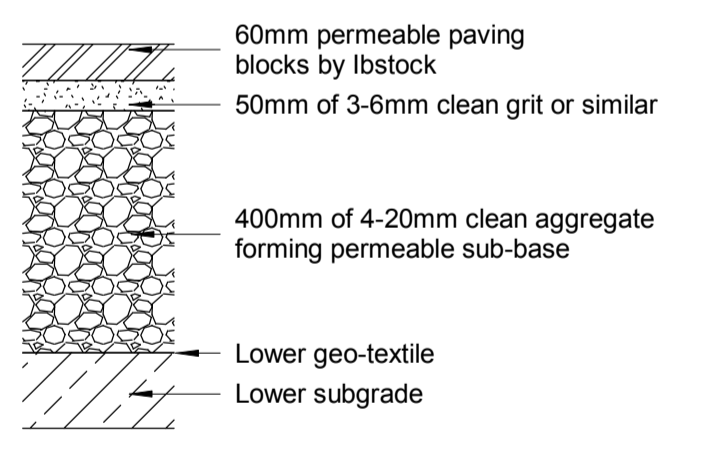

6 Permeable Hardstand
1 : 50




4 Existing Driveway
1 : 50

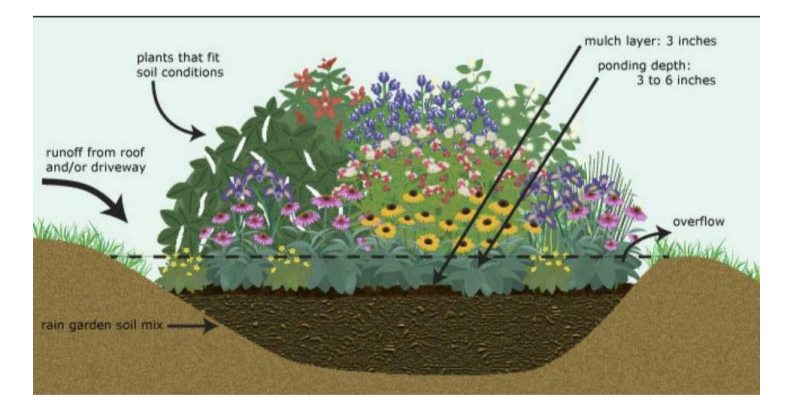

- Rain Garden Plants**
- Alpine Currant (*Ribes Alpinum*)
 - Bayberry (*Myrica Pensylvanica*)
 - Chokeberry (*Photinia Spp.*)
 - Spreading Jacob's Ladder (*Polemonium Reptans*)
 - Common Elderberry (*Sambucus Canadensis*)
 - Rosebay (*Rhododendron Meximum*)
 - Hairy Woodrush (*Luzula Acuminata*)
 - Meadowsweet (*Spiraea Alba*)


8 Rain Garden Feature
1 : 10

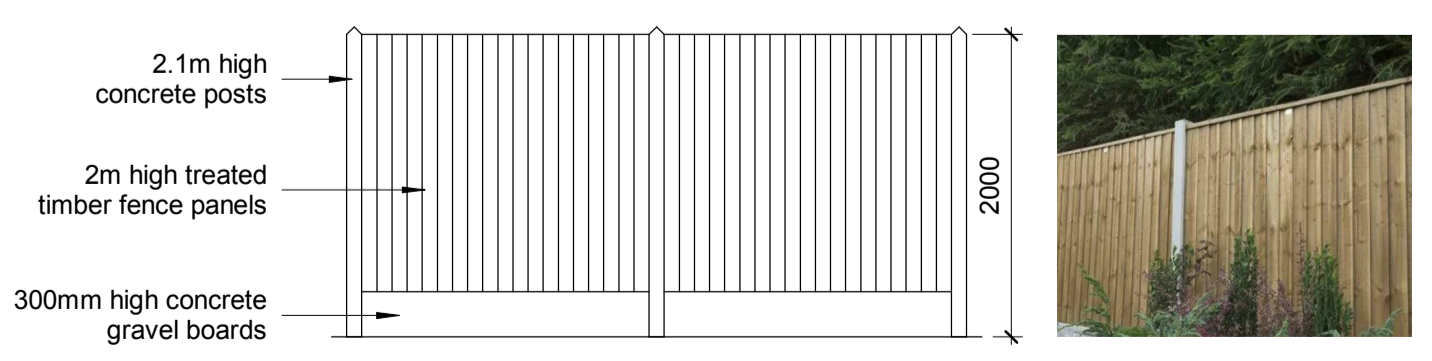

7 Timber Boundary Fence
1 : 50

Trees	Girth	Height	Density	Quantity
Sorbus Aria	10-12cm	200-250cm	Counted	2
Hillieri Spire (<i>Prunus</i>)	14-16cm	200-250cm	Counted	3
Bushes	Girth	Height	Density	Quantity
Burning Bush (<i>Euonymus Altus</i>)	NA	200cm	3/m²	8
Firethorn (<i>Pyracantha</i>)	NA	250cm	2/m²	6
Holly (<i>Ilex Aquifolium</i>)	NA	100cm	2/m²	6
Box Hedging (<i>Buxus</i>)	NA	100cm	6/m²	10
Shrubs	Girth	Height	Density	Quantity
Rose Glow (<i>Berberis Thunbergii</i>)	NA	30-40cm	4/m²	8
Otto Luyken (<i>Prunus Laurocerasus</i>)	NA	40-50cm	4/m²	4
Lonicera Periclymenum	NA	30-40cm	4/m²	8
Royal Purple (<i>Cotinus Cogygria</i>)	NA	40-60cm	4/m²	6
May Green (<i>Lonicera Nitida</i>)	NA	40-60cm	4/m²	12
Bulbs	Girth	Height	Density	Quantity
Narcissus Pseudonarcissus	NA	NA	30/m²	32
Hyacinthoides Non-scripta	NA	NA	30/m²	16
Galanthis Nivalis	NA	NA	30/m²	32
Water Garden Plants	Girth	Height	Density	Quantity
Alpine Currant (<i>Ribes Alpinum</i>)	NA	NA	5/m²	32
Bayberry (<i>Myrica Pensylvanica</i>)	NA	NA	5/m²	32
Chokeberry (<i>Photinia Spp.</i>)	NA	NA	5/m²	32
Spreading Jacob's Ladder (<i>Polemonium Reptans</i>)	NA	NA	5/m²	5
Common Elderberry (<i>Sambucus Canadensis</i>)	NA	NA	5/m²	32
Rosebay (<i>Rhododendron Meximum</i>)	NA	NA	5/m²	32
Hairy Woodrush (<i>Luzula Acuminata</i>)	NA	NA	5/m²	32
Meadowsweet (<i>Spiraea Alba</i>)	NA	NA	5/m²	32

9 Plant Schedule
1 : 50

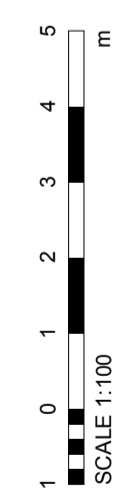

Project Address	8 Hill Rise, Potters Bar, EN6 4EE
Sheet Title	Landscaping Details
Sheet Number	A116-I
Paper Size	A1
Revision	1
Issue Date	06/02/2019

E: info@myadl.co.uk www.myadl.co.uk T: 07939 666 006

Architectural Design London
Chartered Building Engineer