




SIDE (north east) ELEVATION

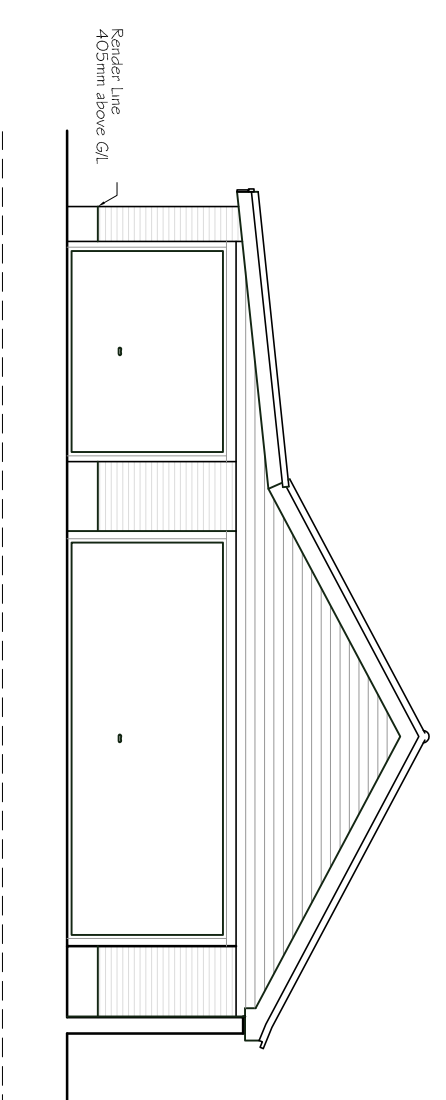


FRONT (north west) ELEVATION

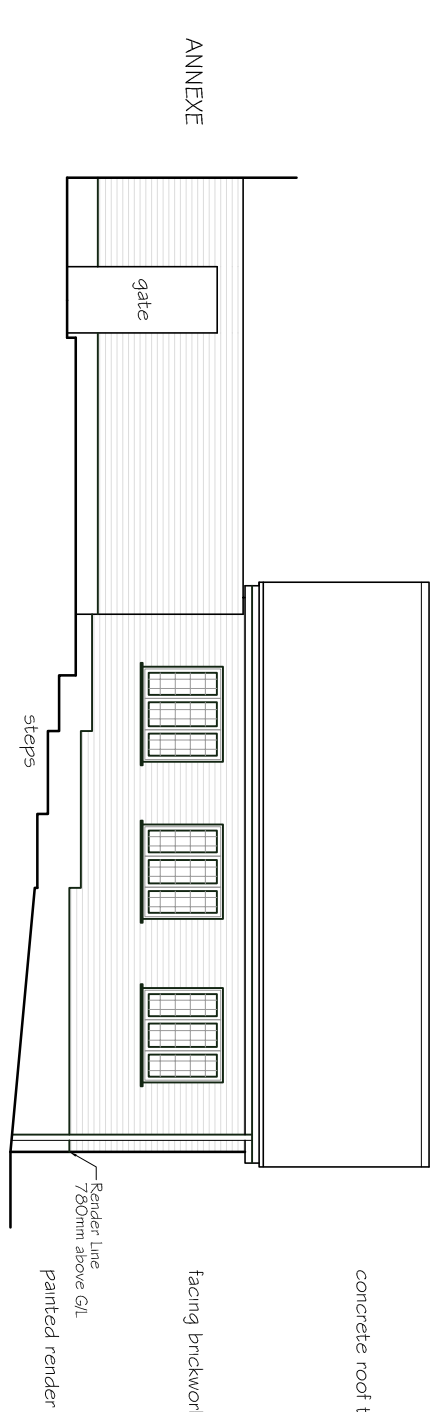


SIDE (south west) ELEVATION

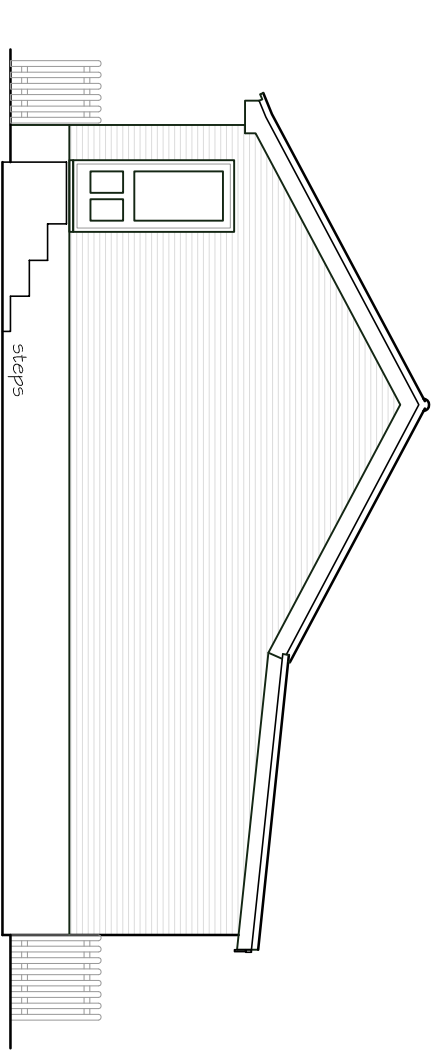

REAR (south east) ELEVATION

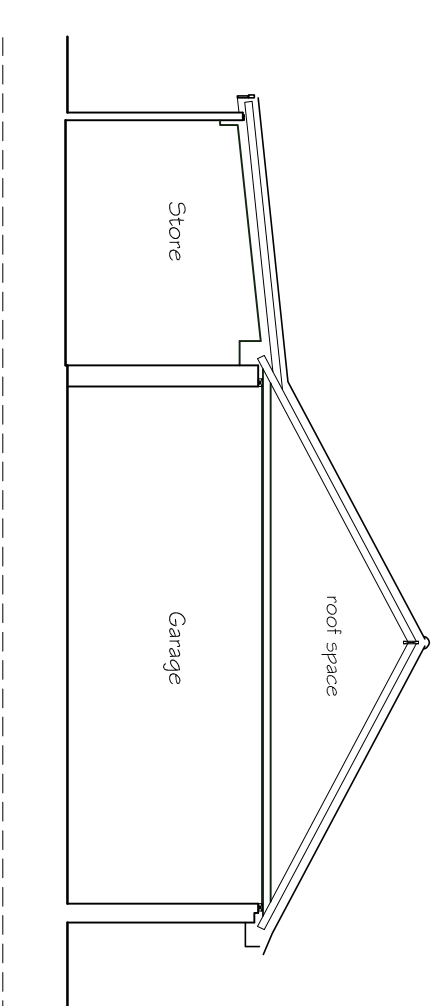



SECTION A - A

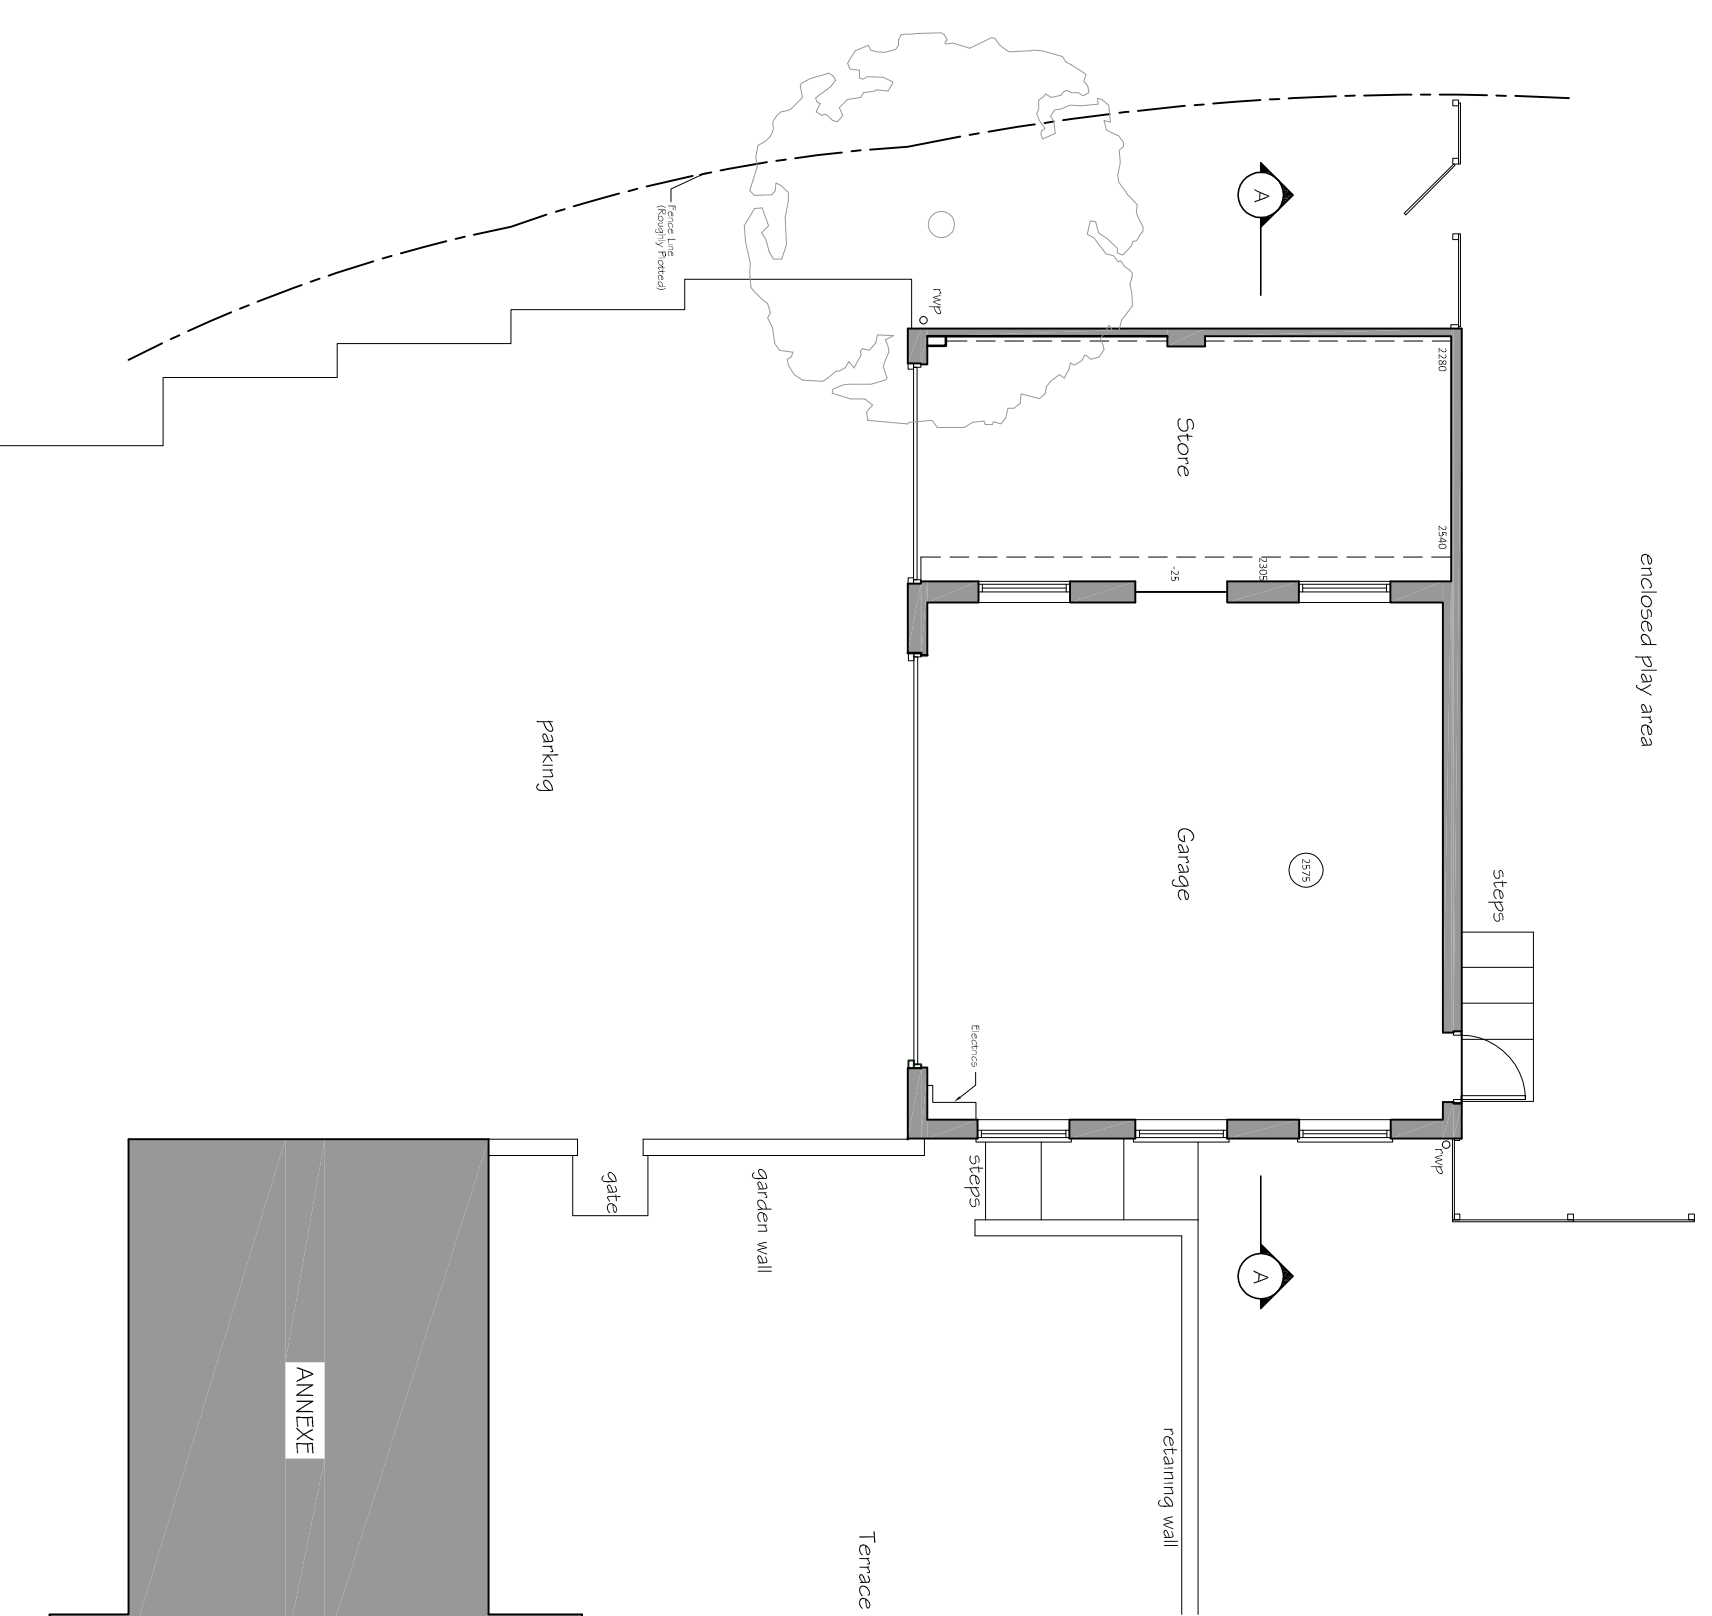

GROUND FLOOR LAYOUT



ROOF PLAN

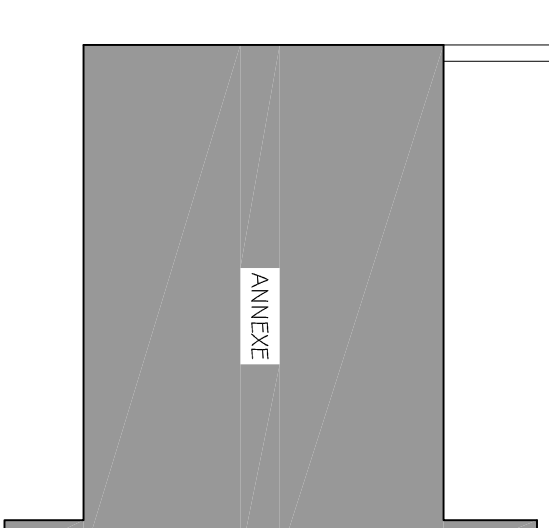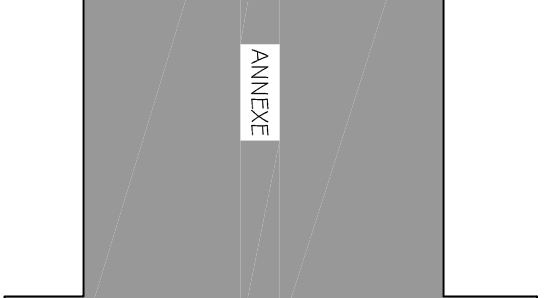

Revision

Date

**PNA**

2 The Coach House, Comegny Farm,  
Ermine Street, Buntingford, Herts, SG9 9RS  
01763 271 292 / 01707 276595  
email: info@pna-architect.co.uk

Job Title  
**CARBONE HOUSE**  
Northaw  
EN6 4PL

Drawing Title  
**EXISTING GARAGE**  
Plans, Section & Elevations  
Existing

Date  
Sept 2017  
Scale  
1:100 @A1  
Job No  
821  
Drawing No  
01  
Copyright (c) **Edenhouse-Stance**