




SIDE (north east) ELEVATION

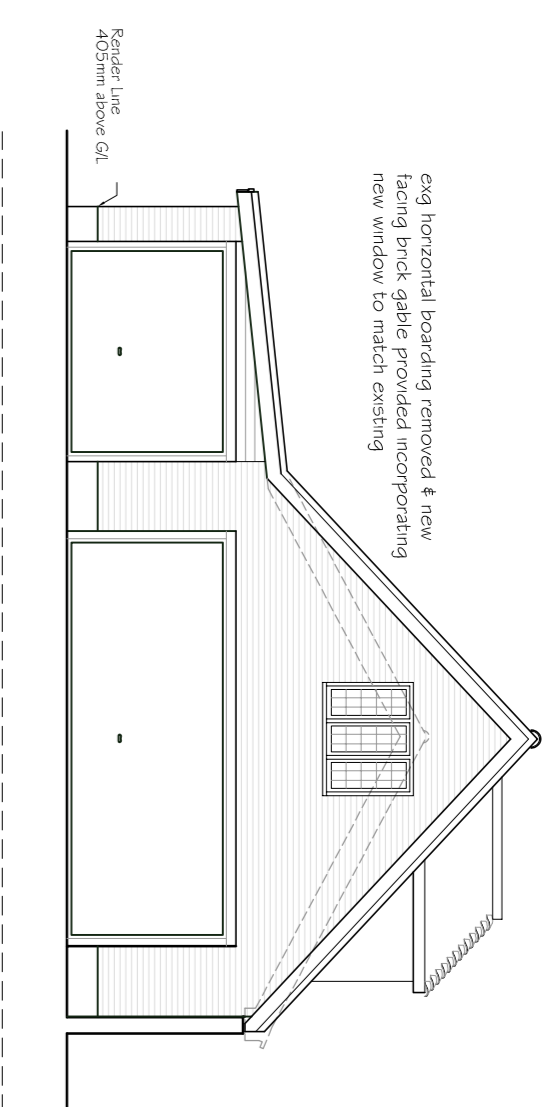


FRONT (north west) ELEVATION

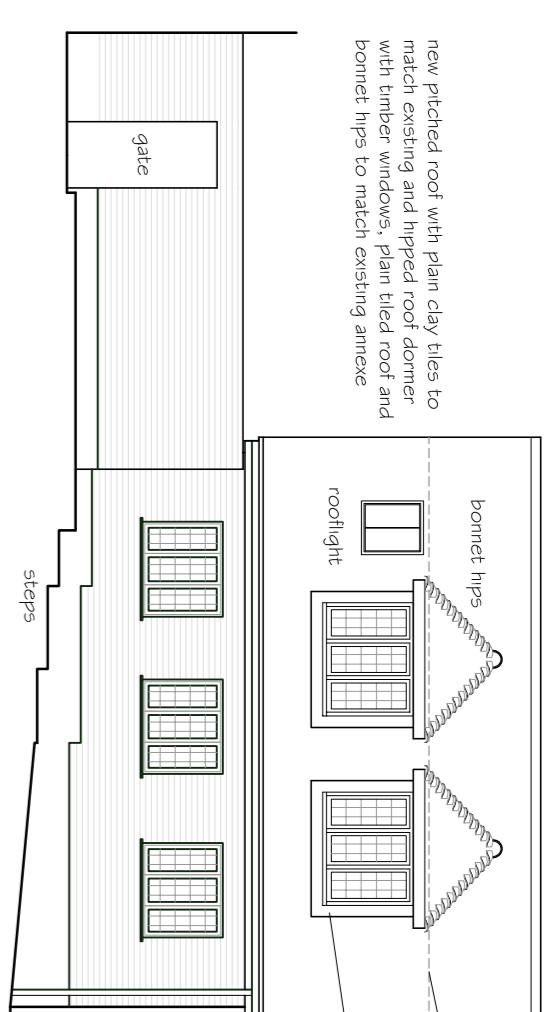


SIDE (south west) ELEVATION

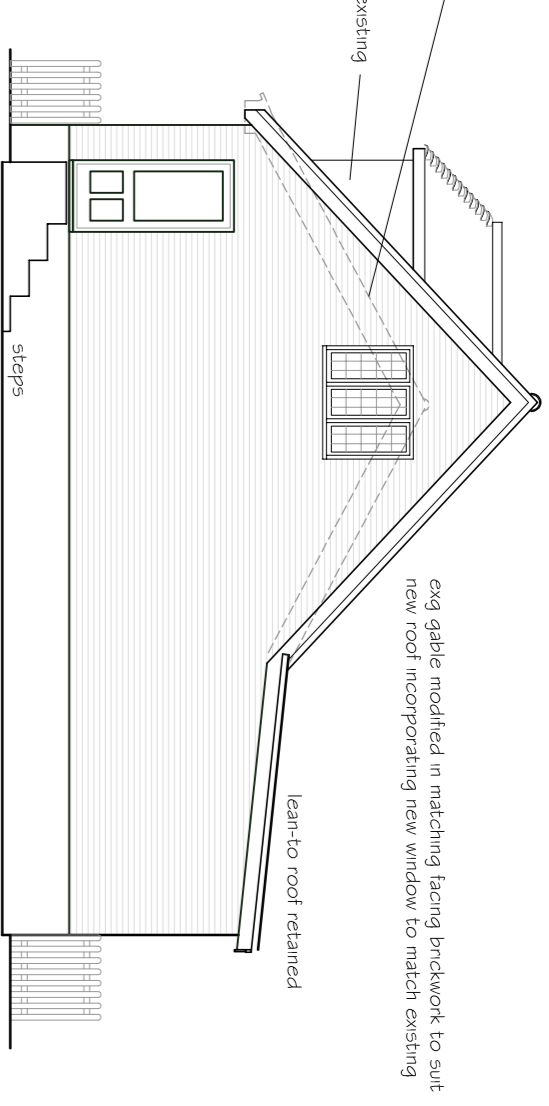


REAR (south east) ELEVATION

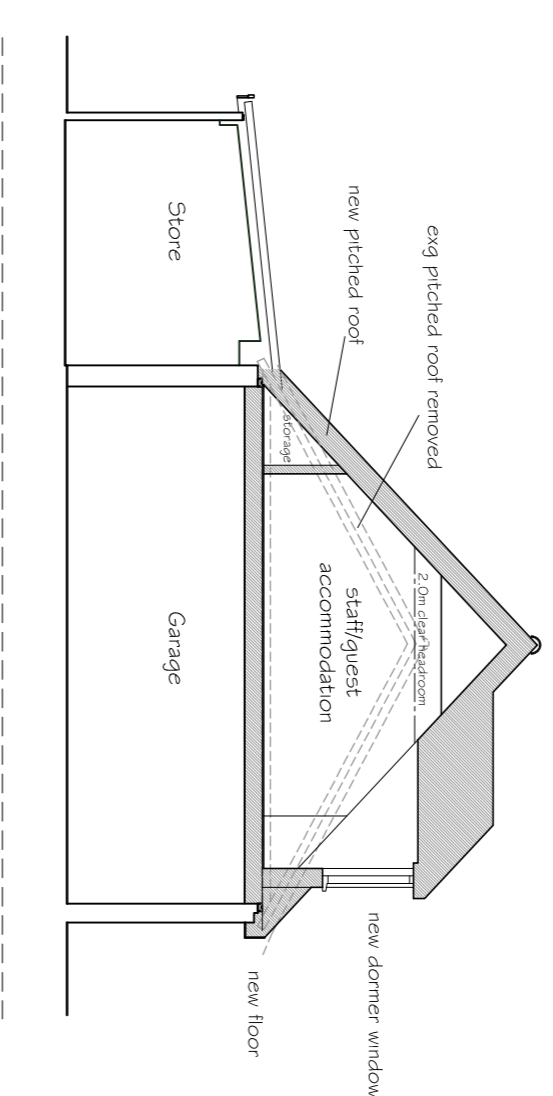


SECTION A - A

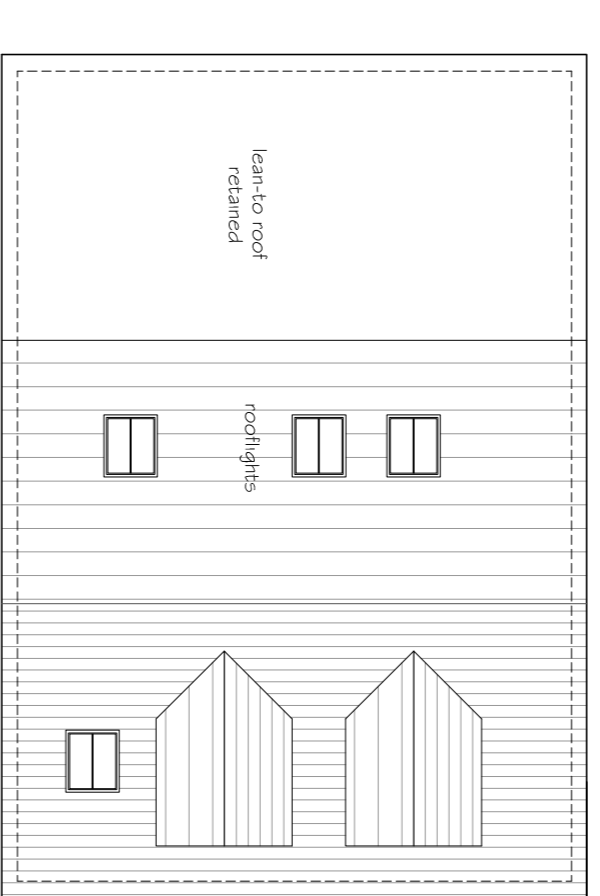

ROOF PLAN

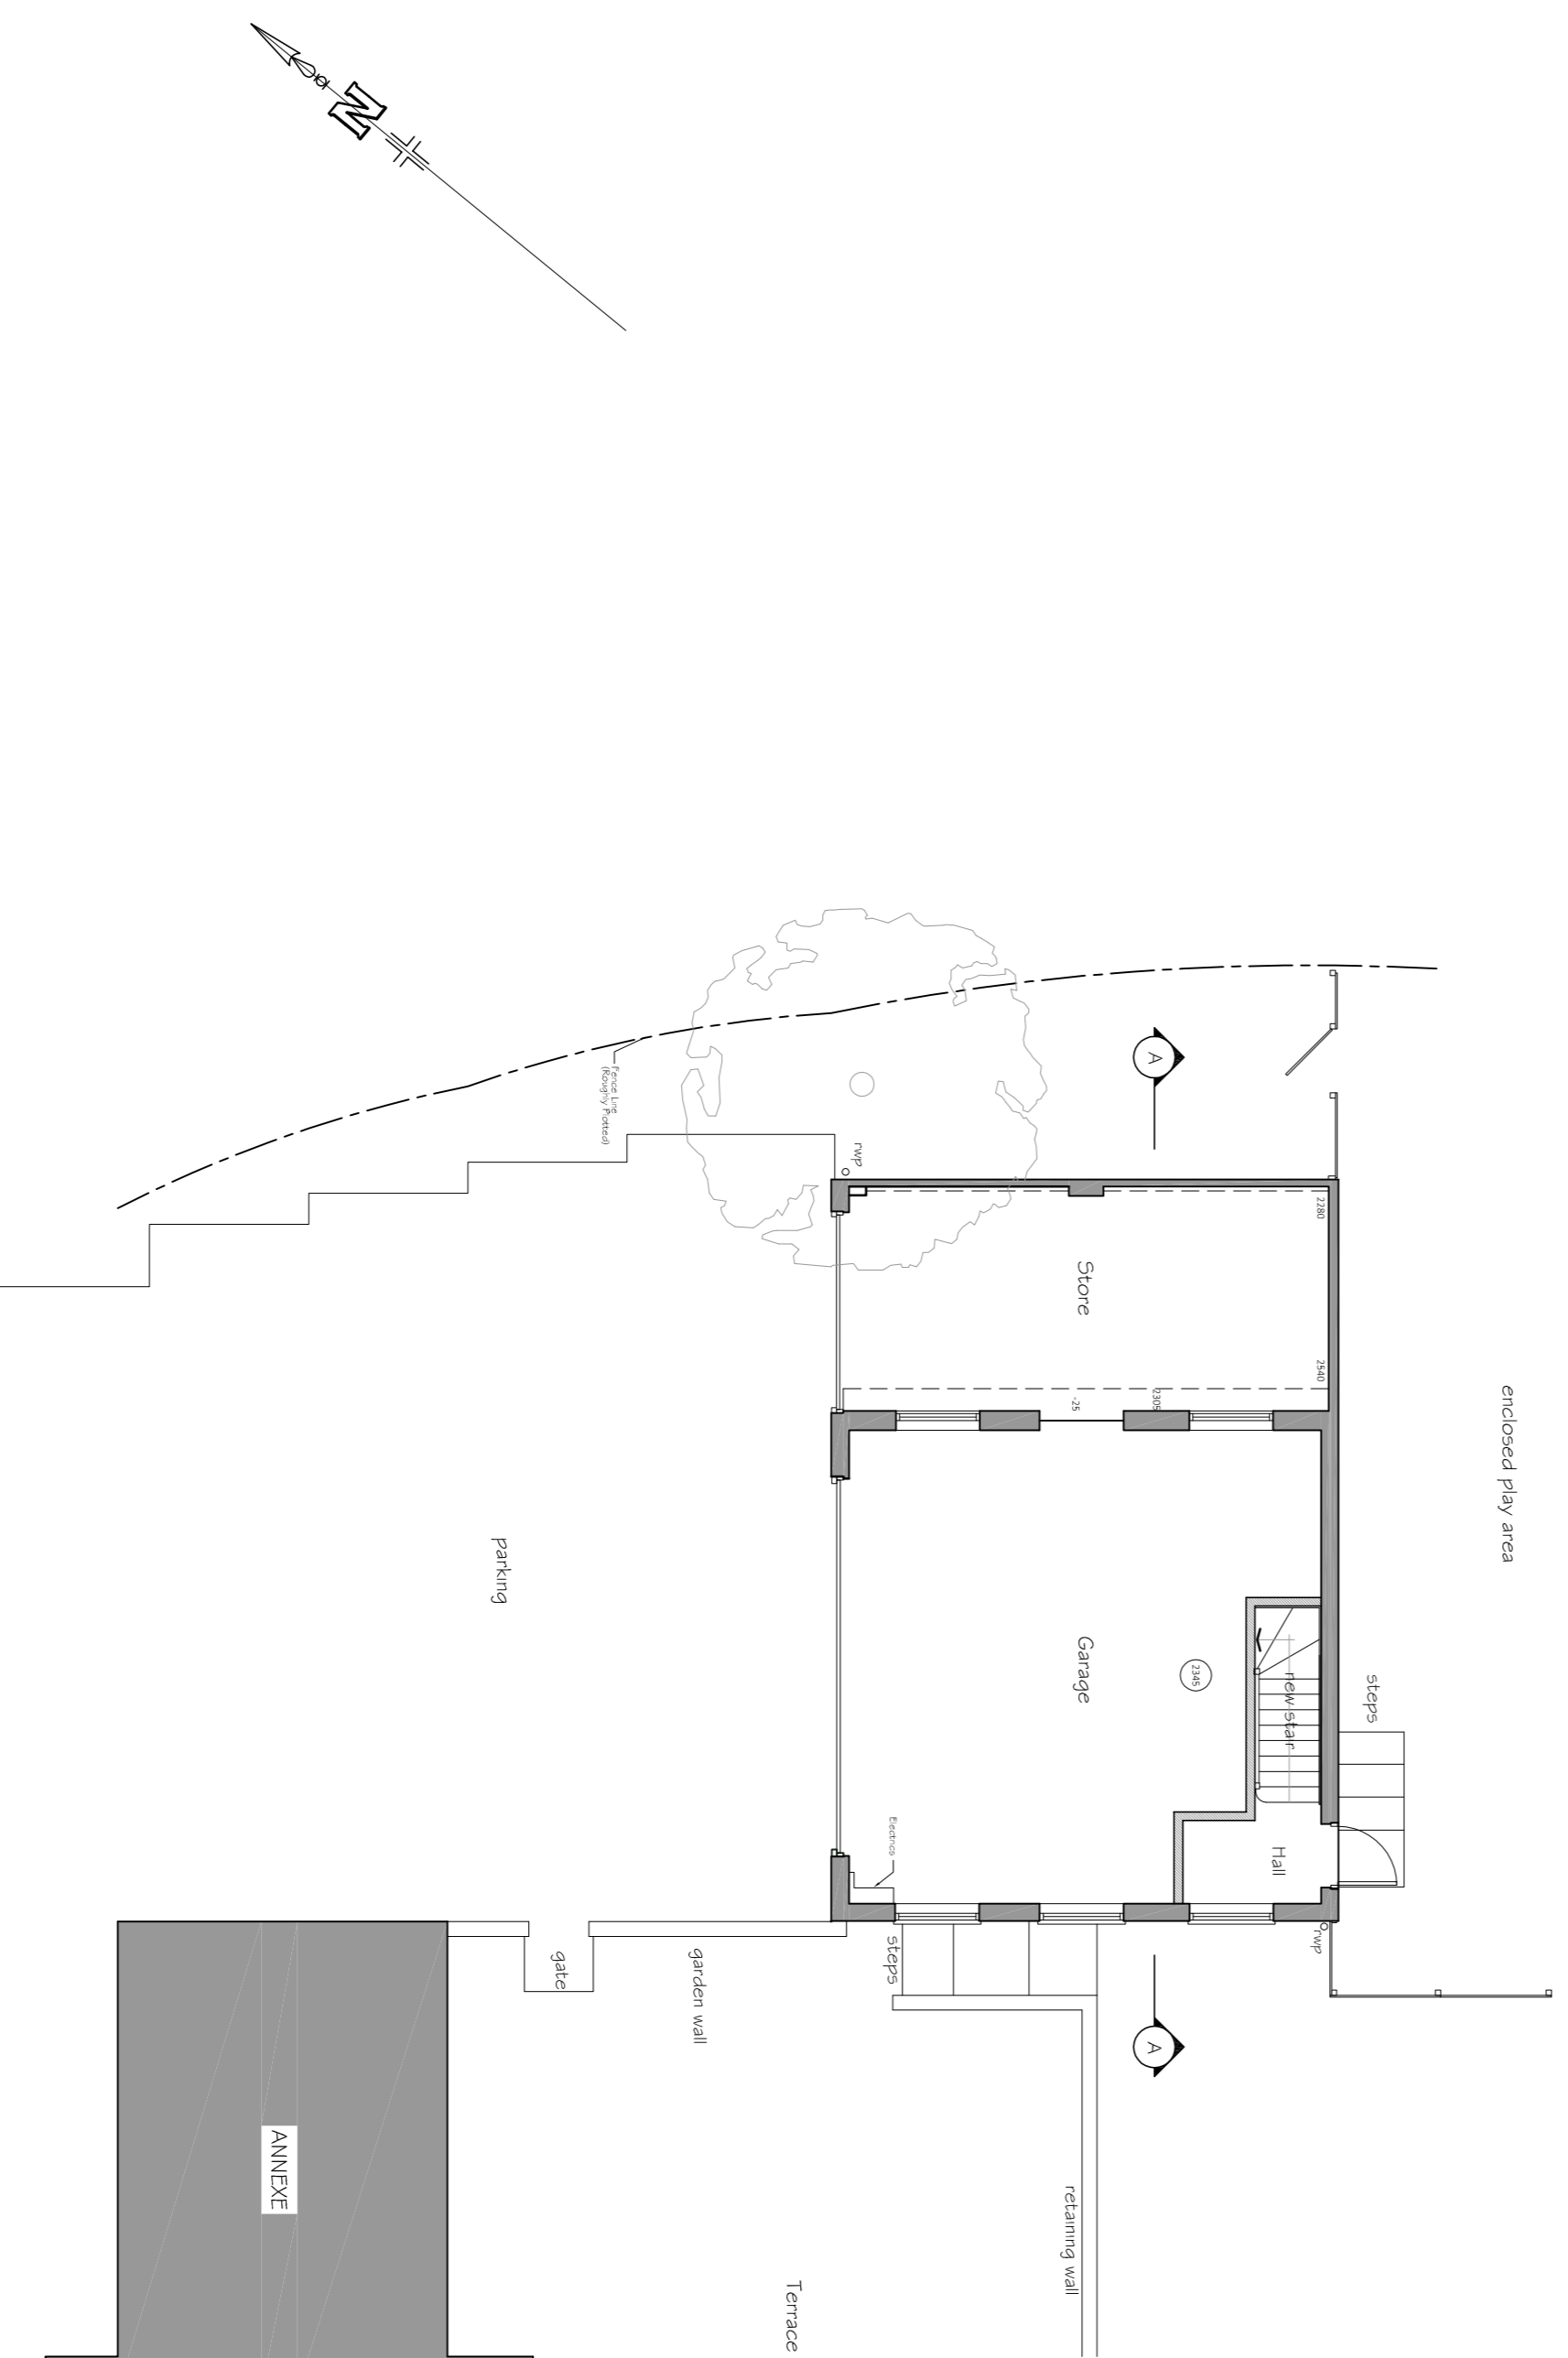

GROUND FLOOR LAYOUT

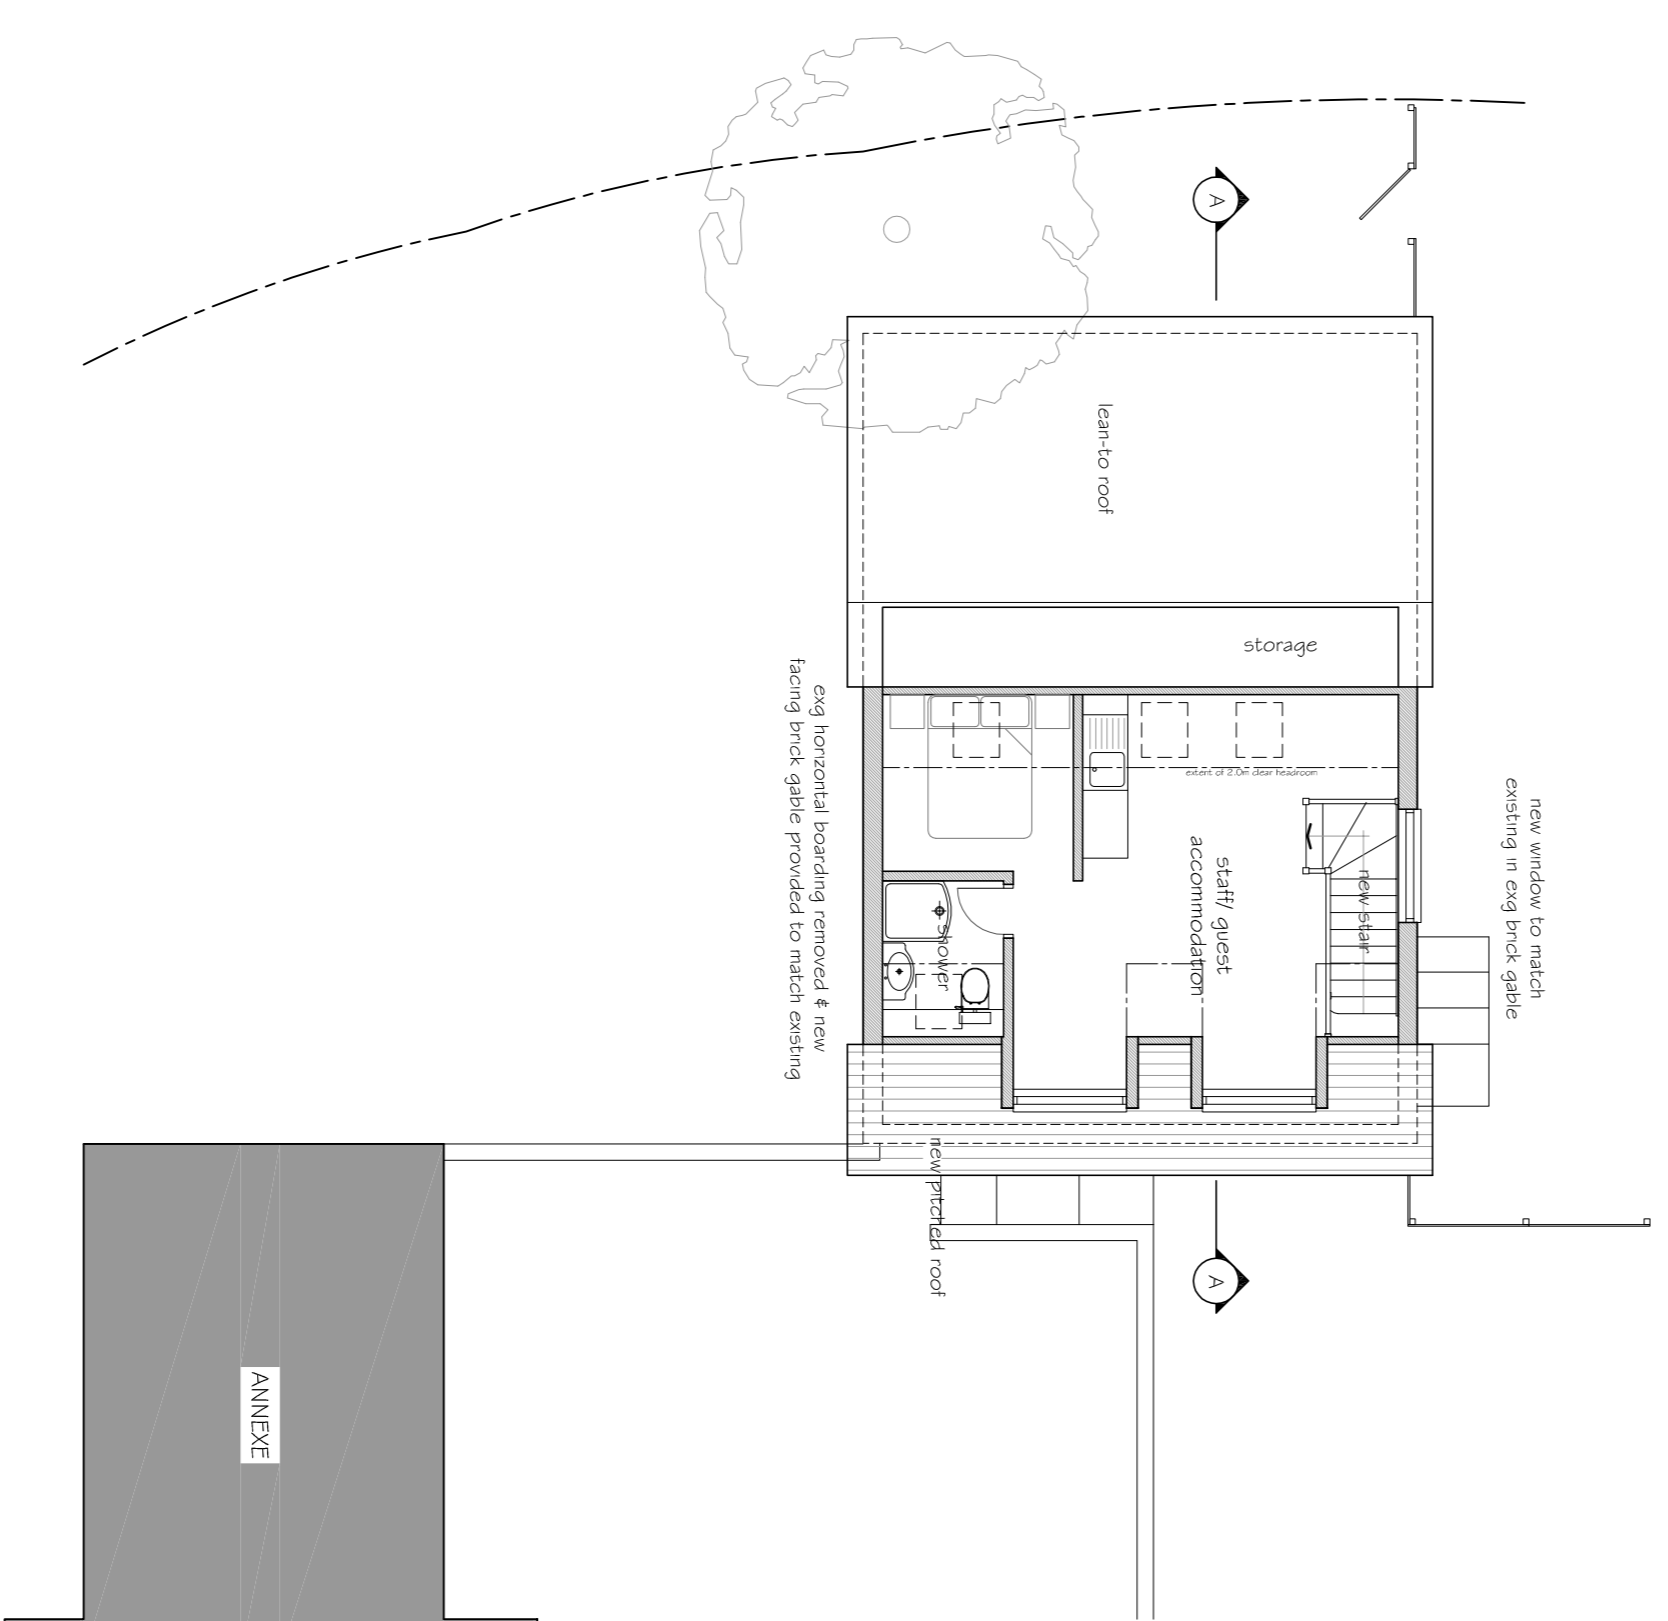

FIRST FLOOR LAYOUT

Revision Date

PNA

2 The Coach House, Comegnyby Farm
Ermine Street, Buntingford, Herts, SG9 9RS
01763 271 292 / 01707 276595
email: info@pna.co.uk

Job Title
CARBONE HOUSE
Northaw
EN6 4PL

Drawing Title
GARAGE CONVERSION
Plans, Section & Elevations
Proposed

Date October 2017 Scale 1:100 @A1
Job No 821 Drawing No 02
Copyright (c) EBC Home-Studios