



SIDE (north east) ELEVATION





FRONT (north west) ELEVATION

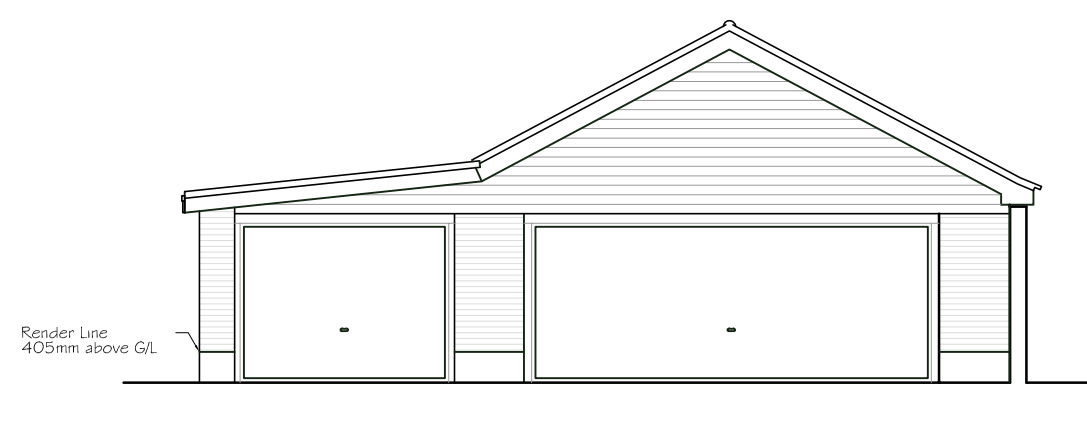


SIDE (south west) ELEVATION

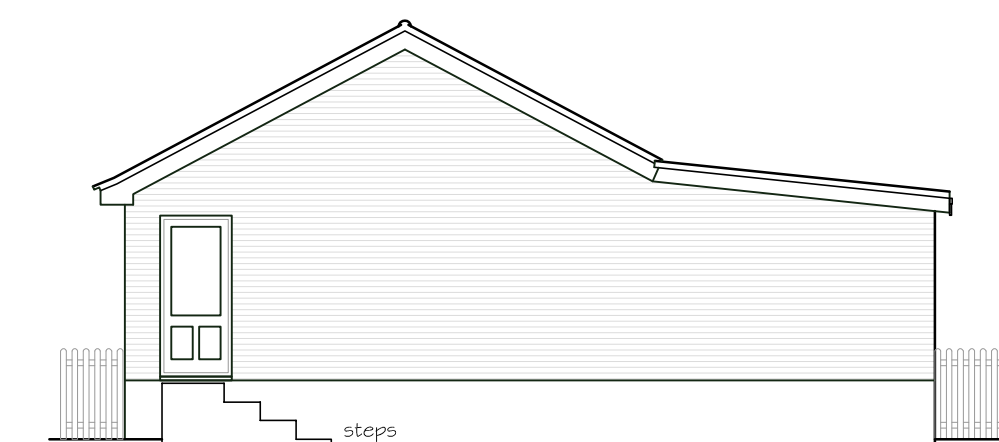


REAR (south east) ELEVATION

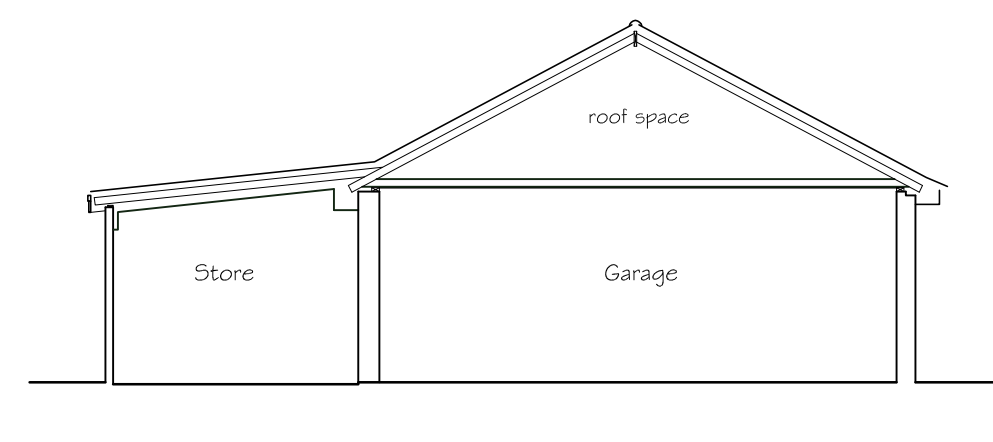 


SECTION A - A

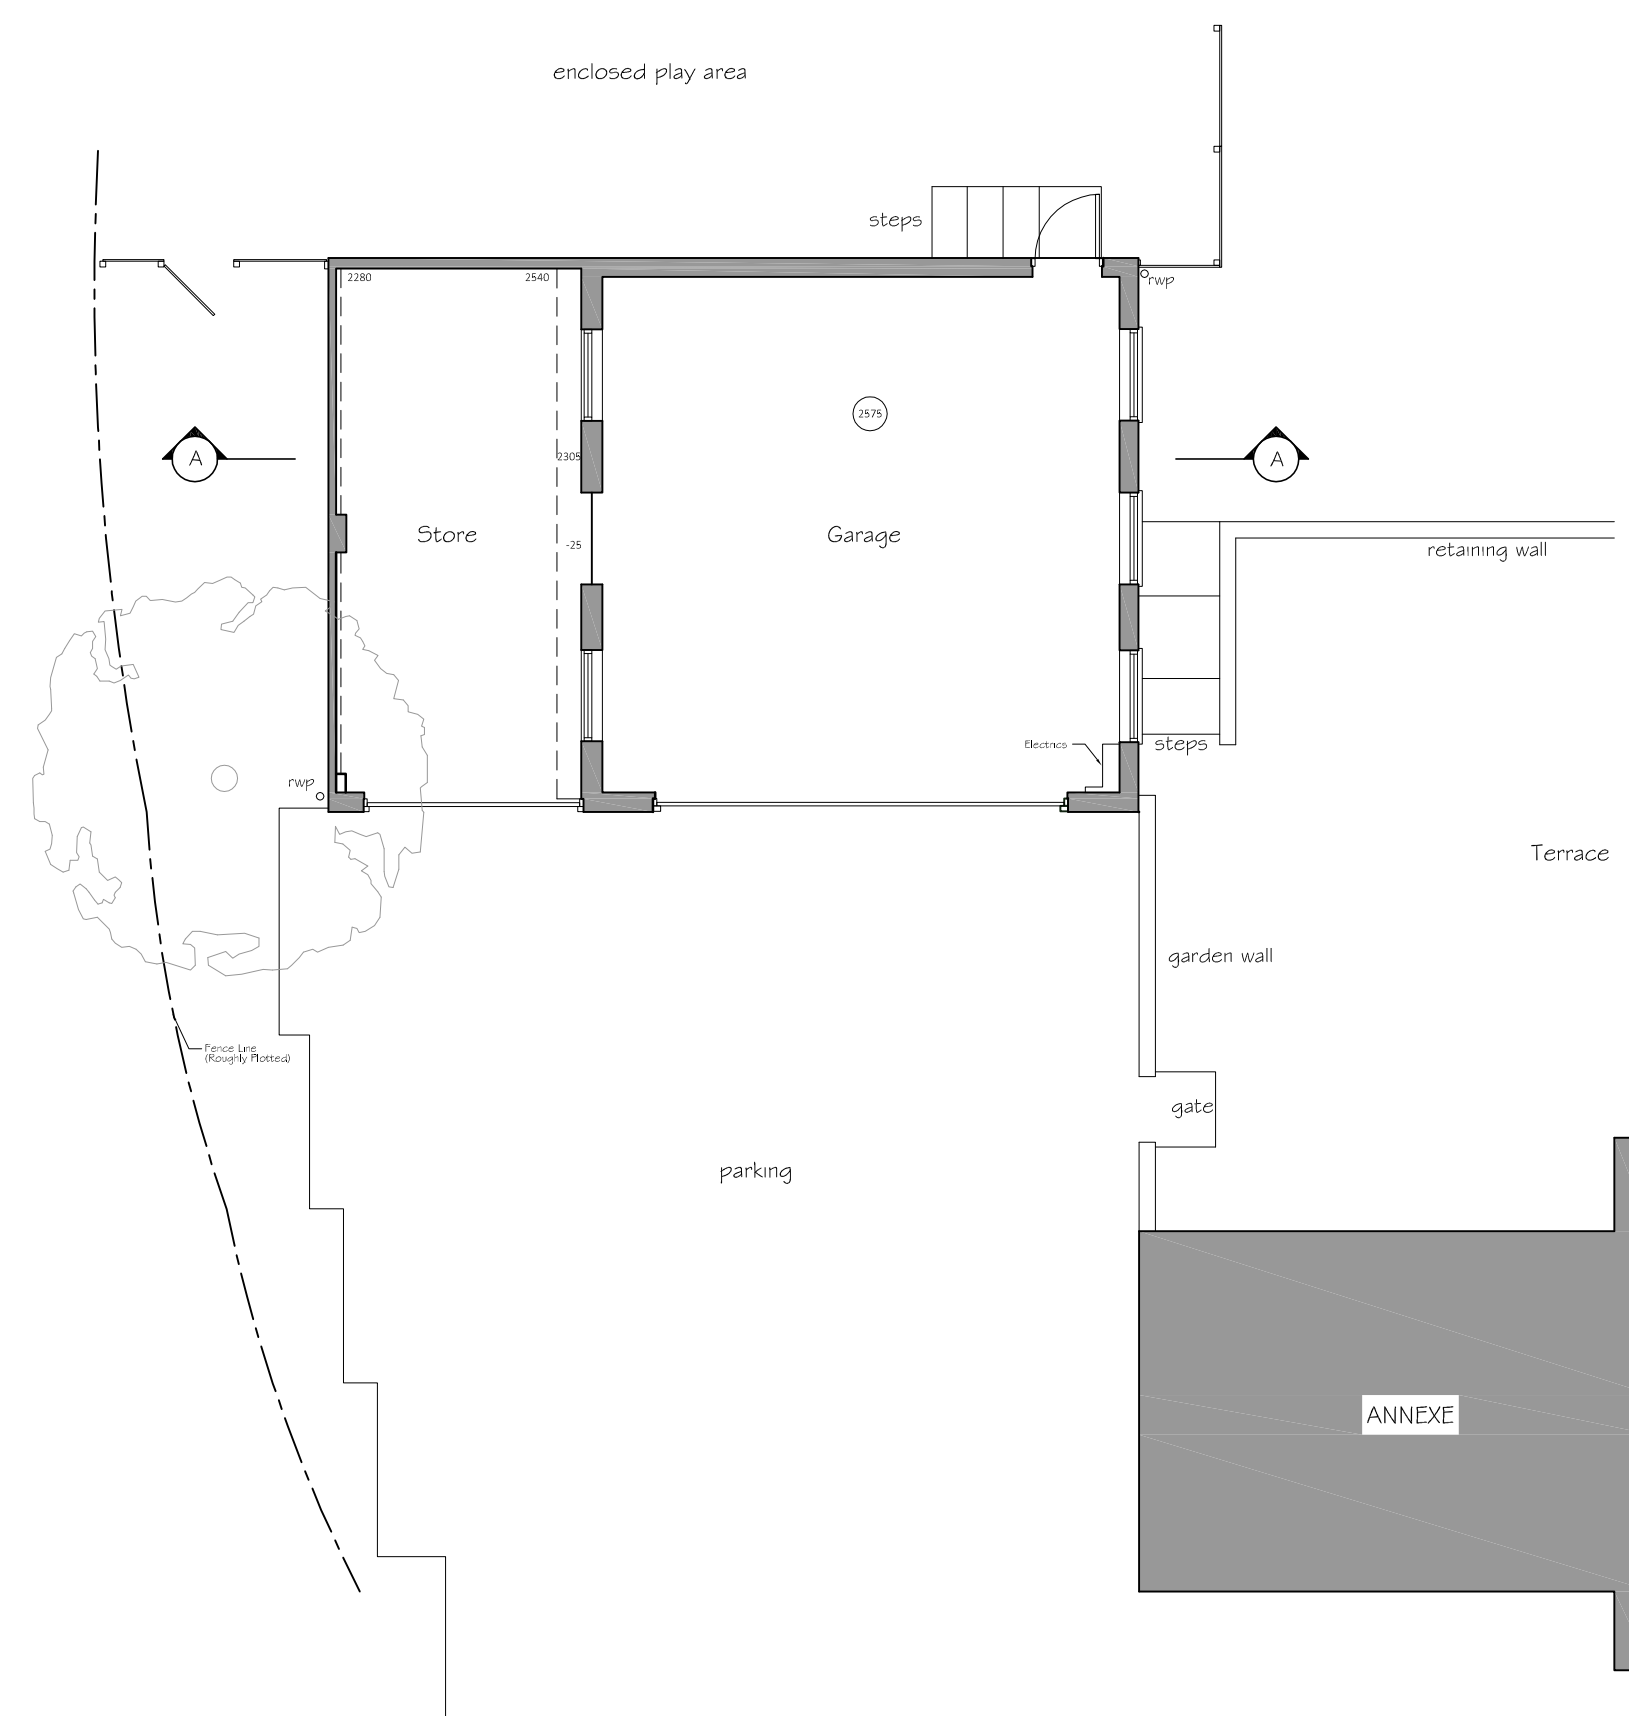

GROUND FLOOR LAYOUT

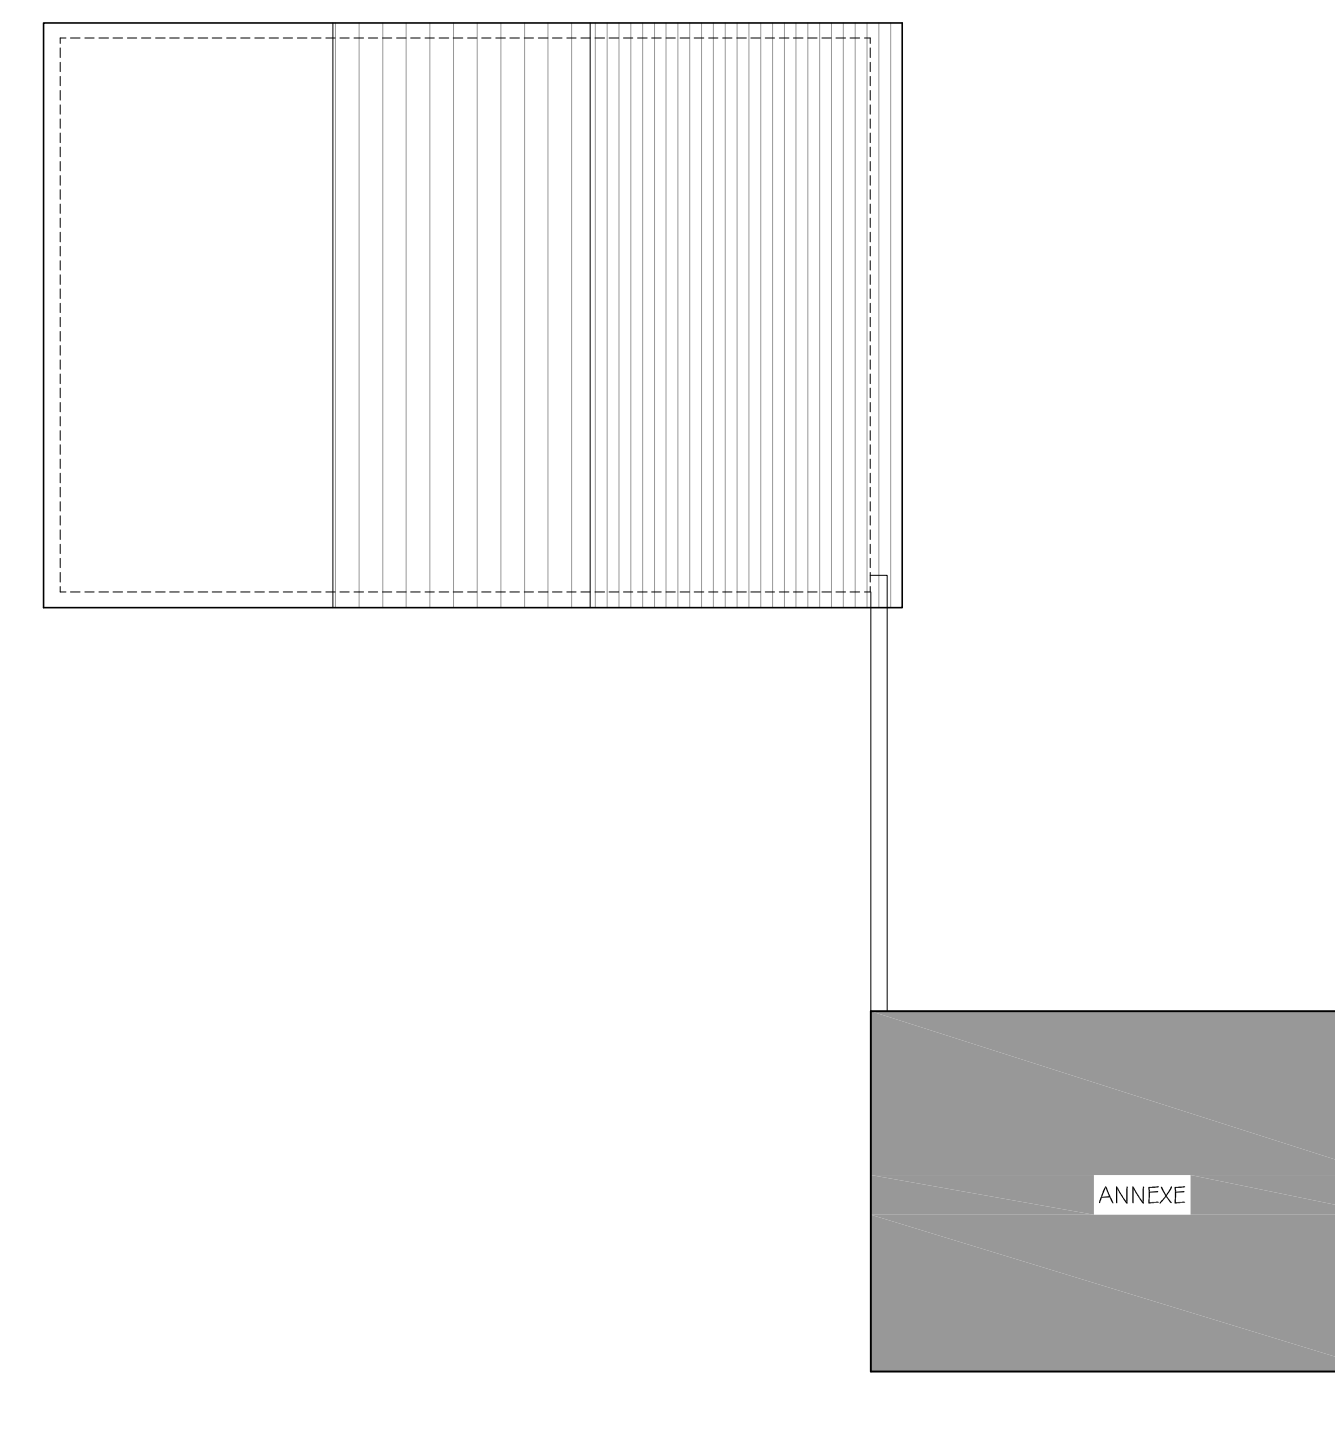

ROOF PLAN

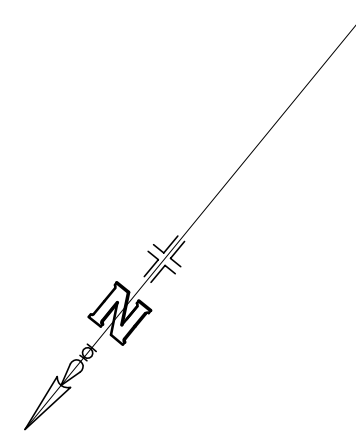

Revision \_\_\_\_\_ Date \_\_\_\_\_  
**PNA**  
 2 The Coach House, Comeybury Farm  
 Ermine Street, Buntingford, Herts, SG9 9RS  
 01763 271292 / 01707 276595  
 email : info@pna.eclipse.co.uk

Job Title  
**CARBONE HOUSE**  
 Carbone Hill  
 Northaw  
 ENG 4PL

Drawing Title  
**EXISTING GARAGE**  
 Plans, Section & Elevations  
 Existing

Date Sept 2017 Scale 1:100 @A1

Job No 821 Drawing No 01

Copyright (c) PNA