



SIDE (north east) ELEVATION




FRONT (north west) ELEVATION

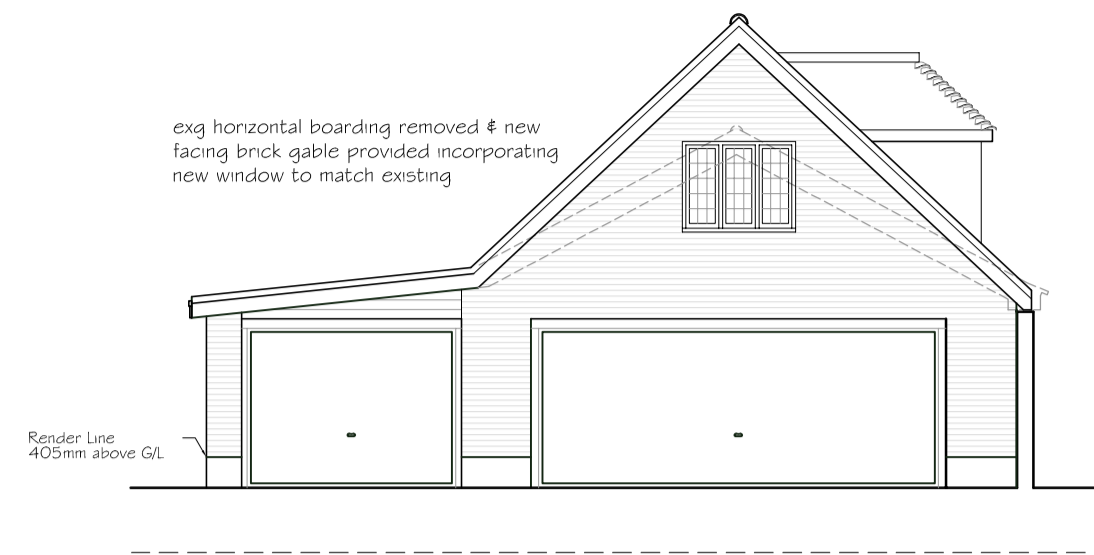


SIDE (south west) ELEVATION

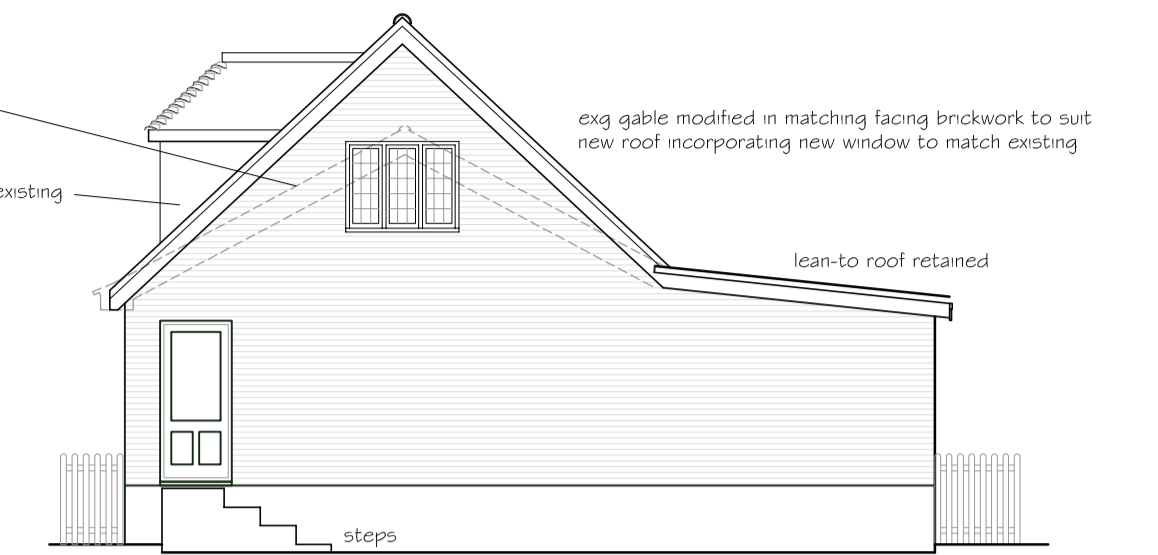


REAR (south east) ELEVATION

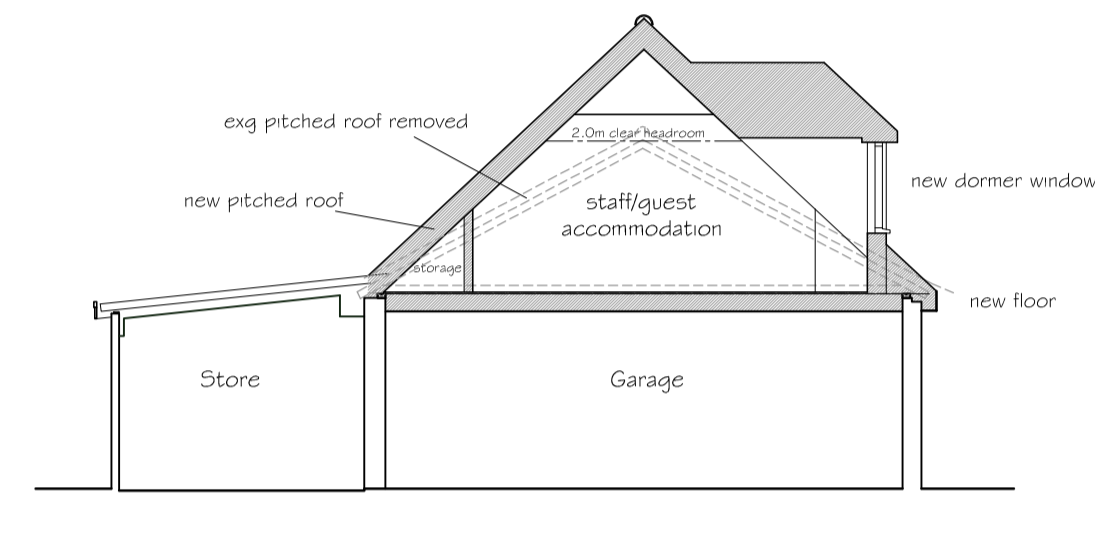


SECTION A - A

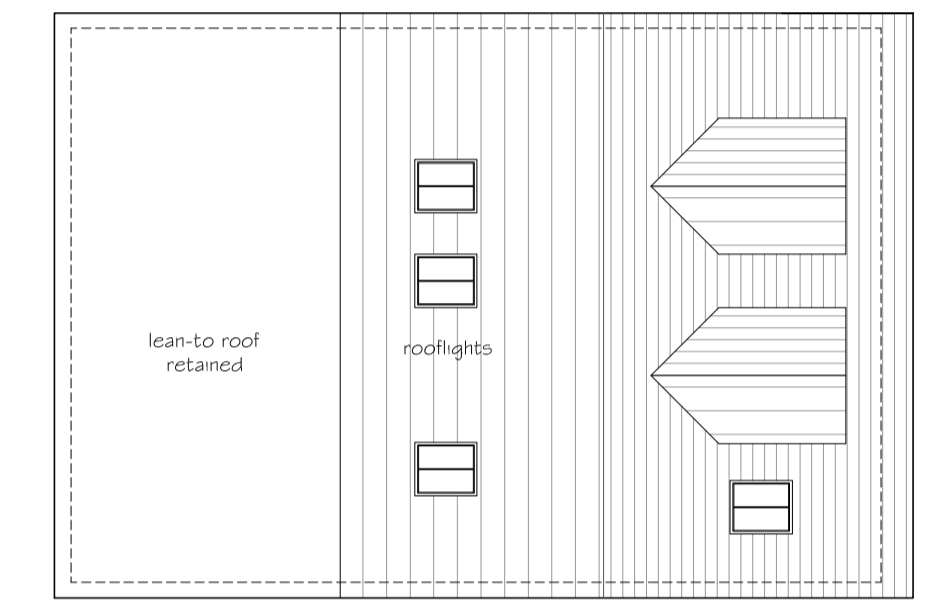



ROOF PLAN

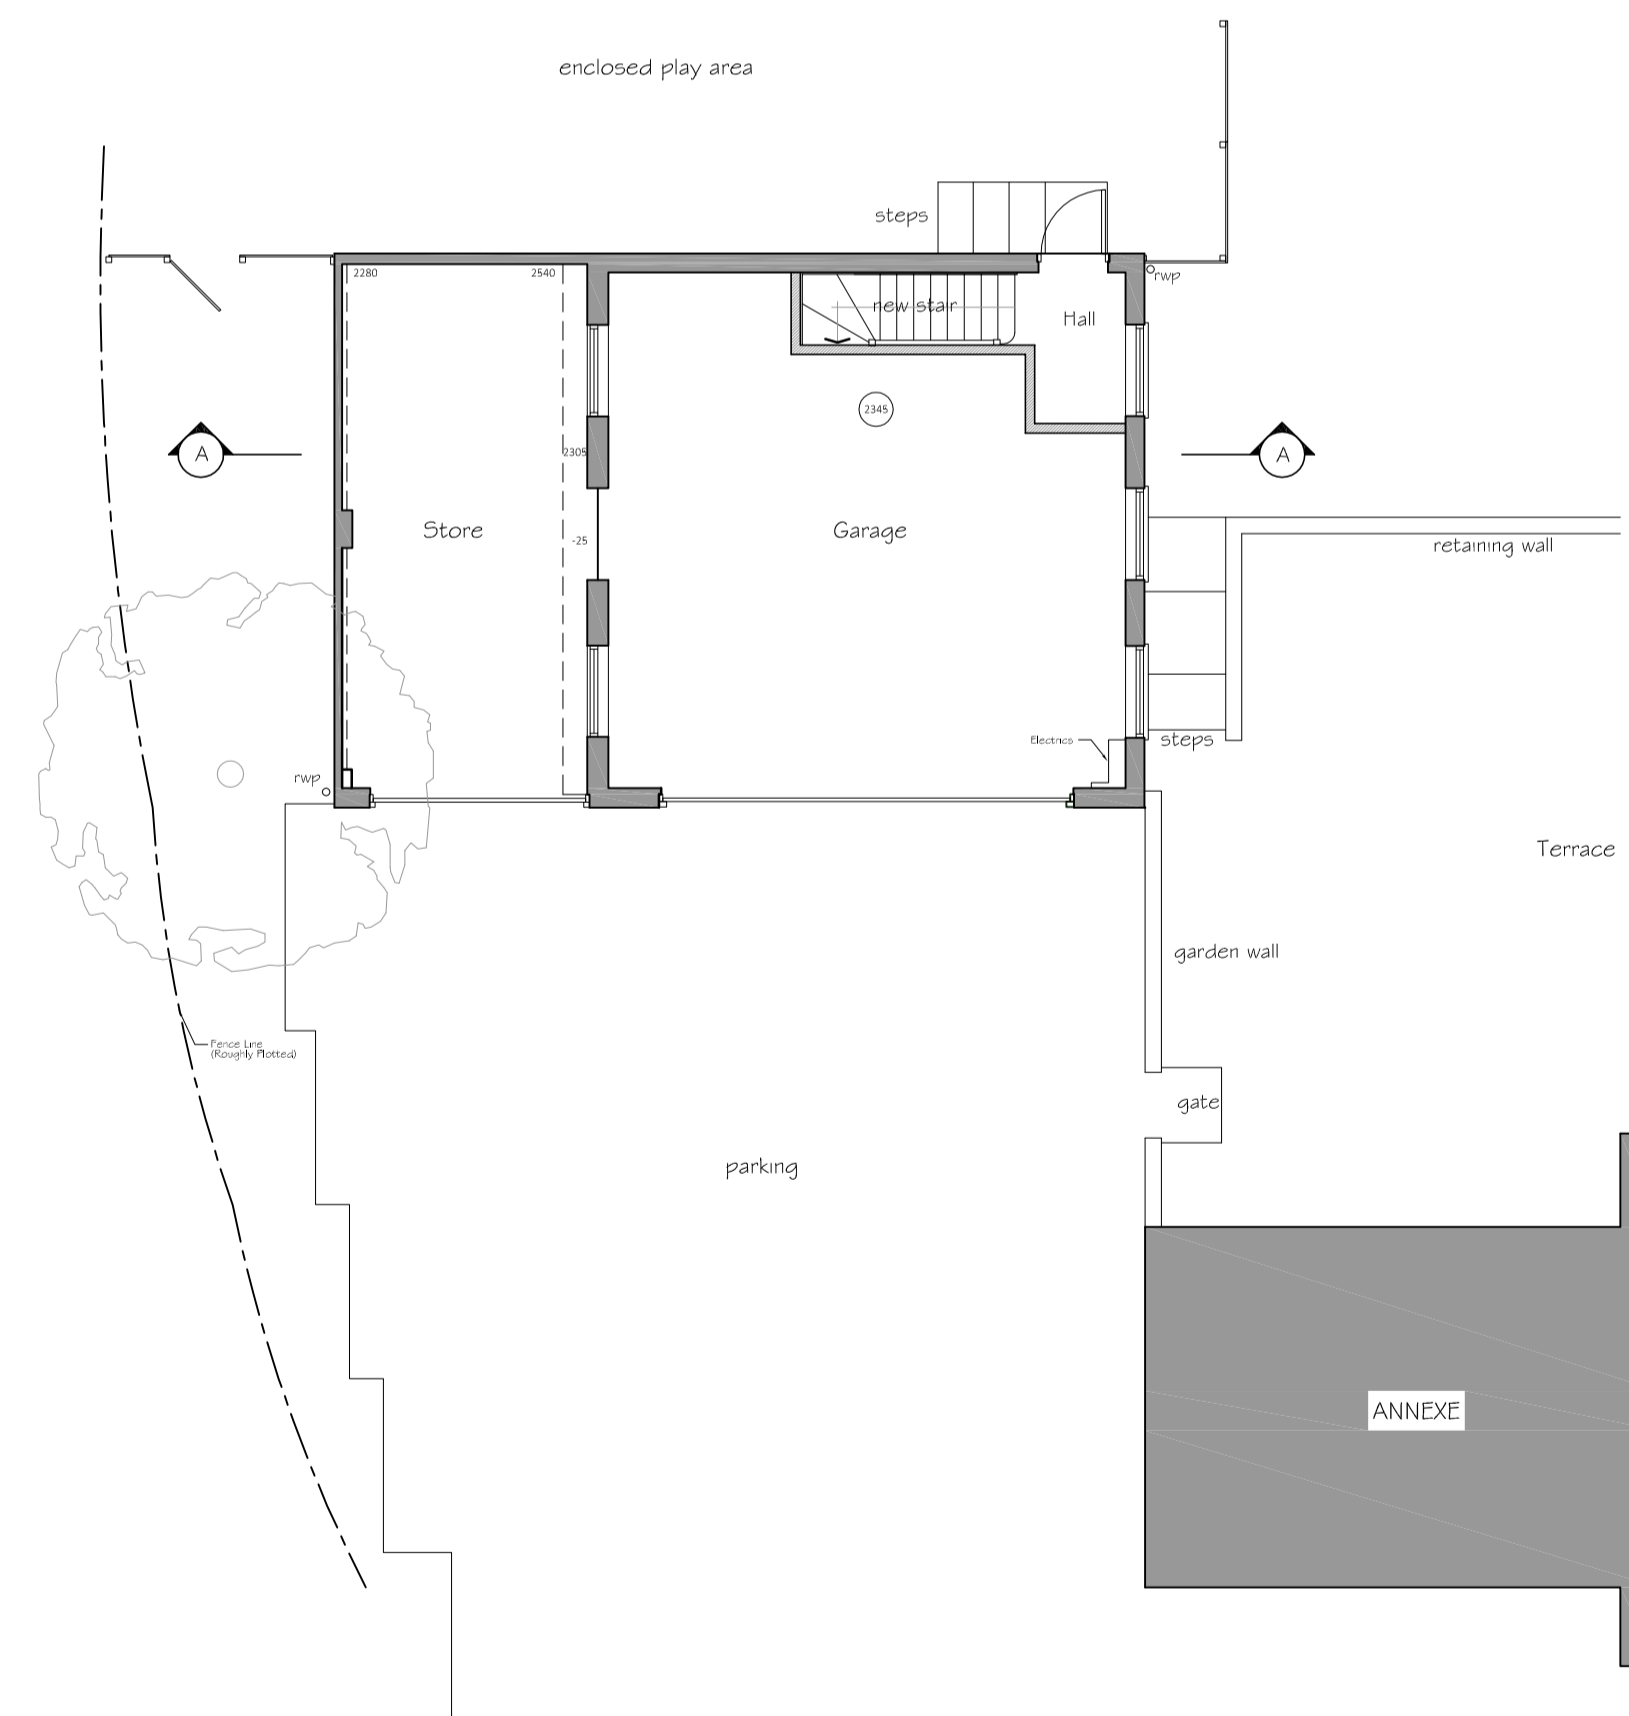

GROUND FLOOR LAYOUT

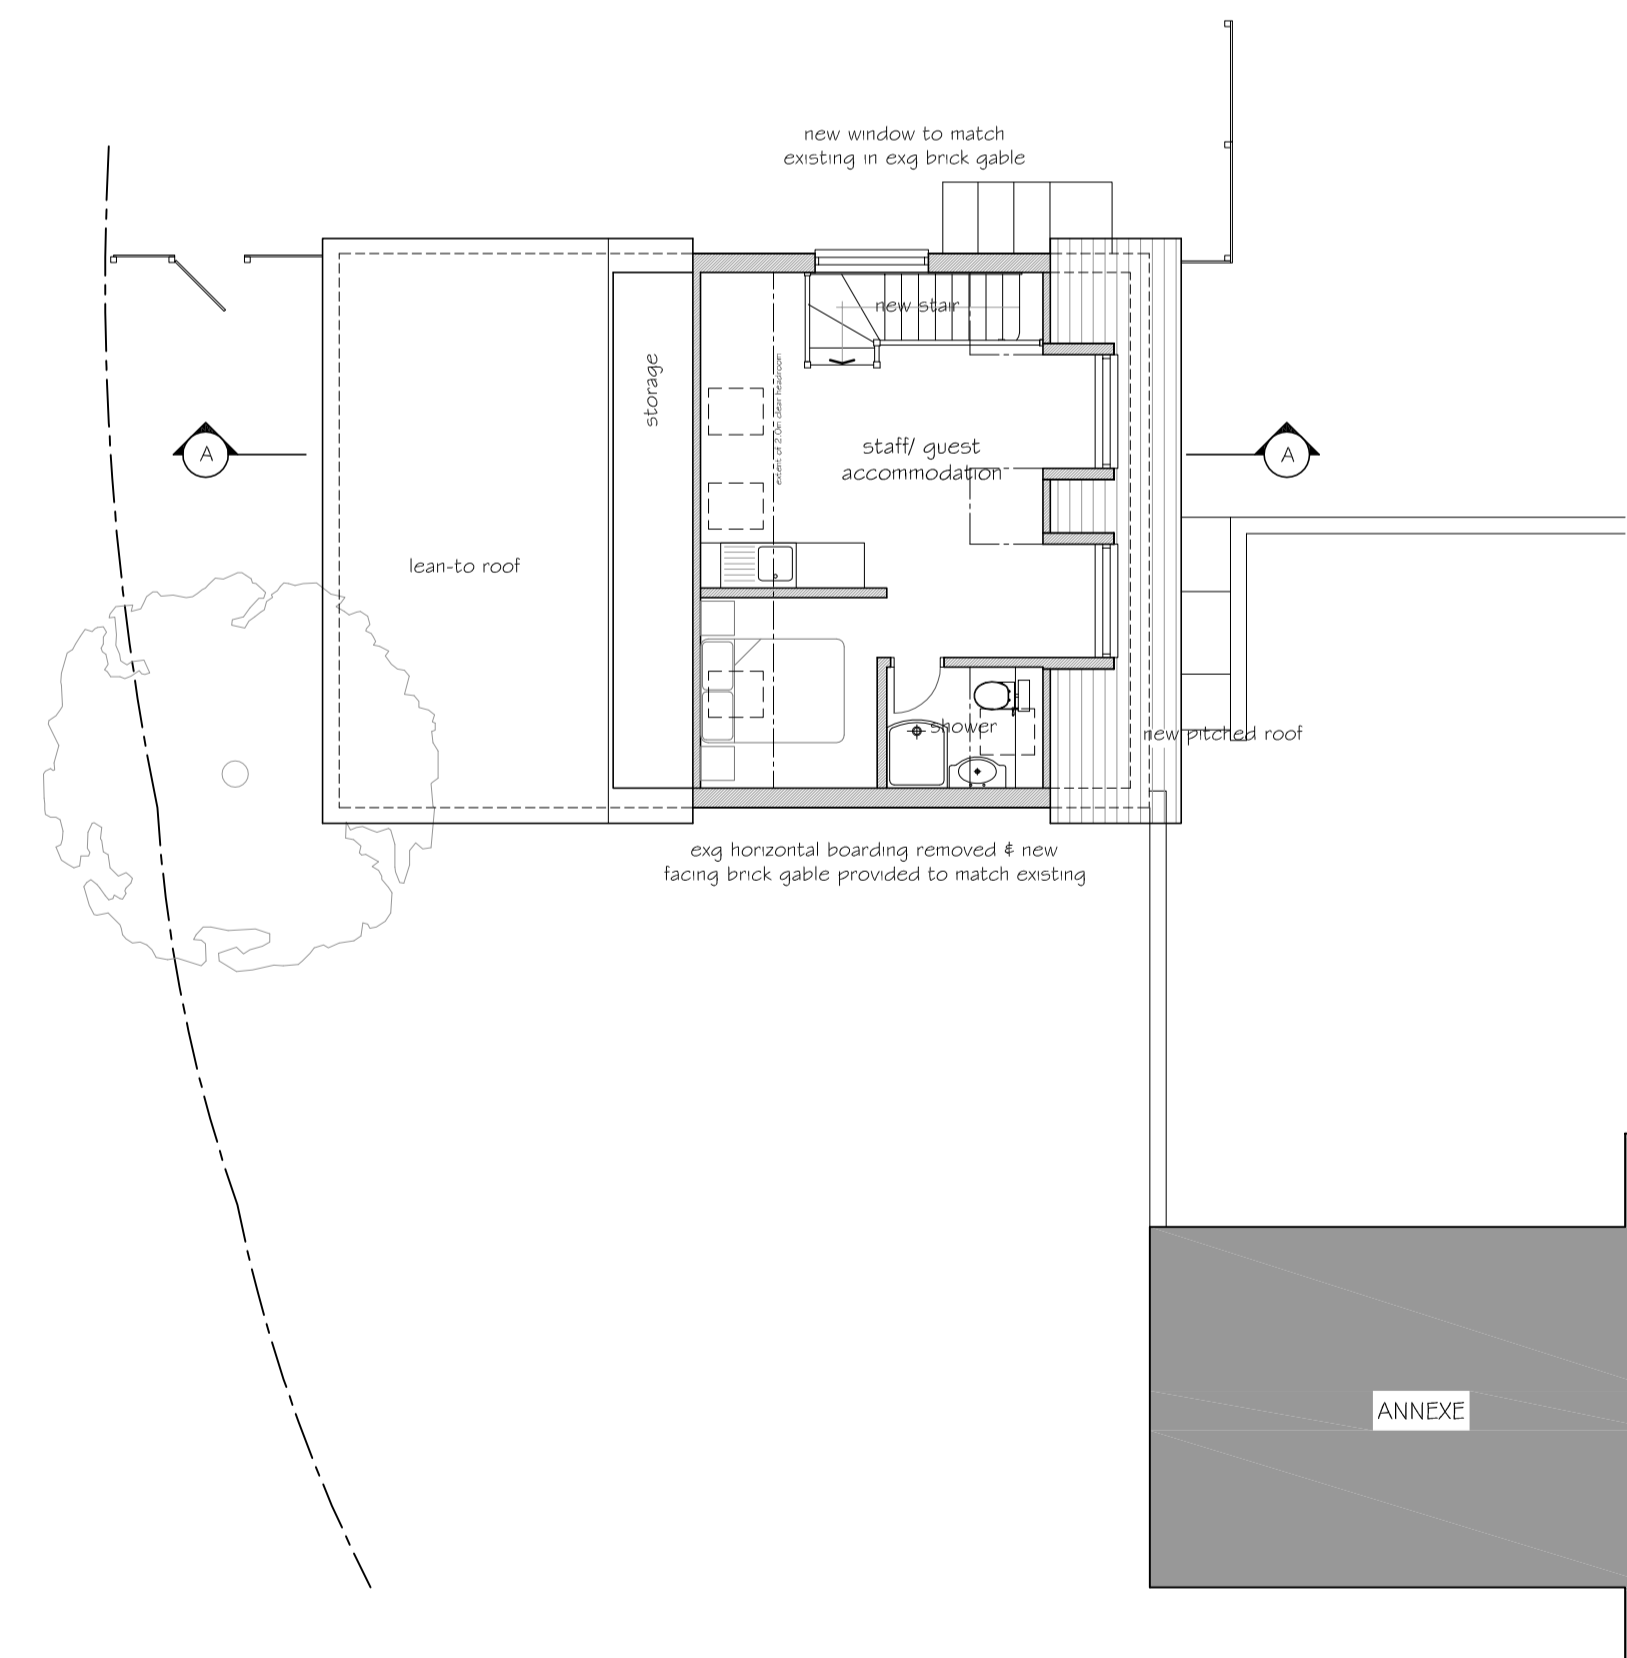

FIRST FLOOR LAYOUT

 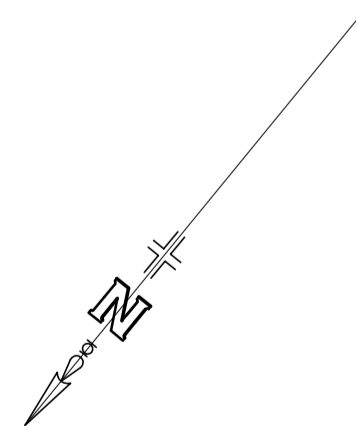

Revision \_\_\_\_\_ Date \_\_\_\_\_  
**PNA**  
 2 The Coach House, Comeybury Farm  
 Emme Street, Buntingford, Herts, SG9 9RS  
 01763 271292 / 01707 276595  
 email : info@pna.eclipse.co.uk

Job Title  
**CARBONE HOUSE**  
 Carbone Hill  
 Northaw  
 EN6 4PL

Drawing Title  
**GARAGE CONVERSION**  
 Plans, Section & Elevations  
 Proposed

Date  
 October 2017  
 Scale  
 1:100 @A1

Job No  
**821**  
 Drawing No  
**02**

Copyright (c) \_\_\_\_\_