



North Elevation

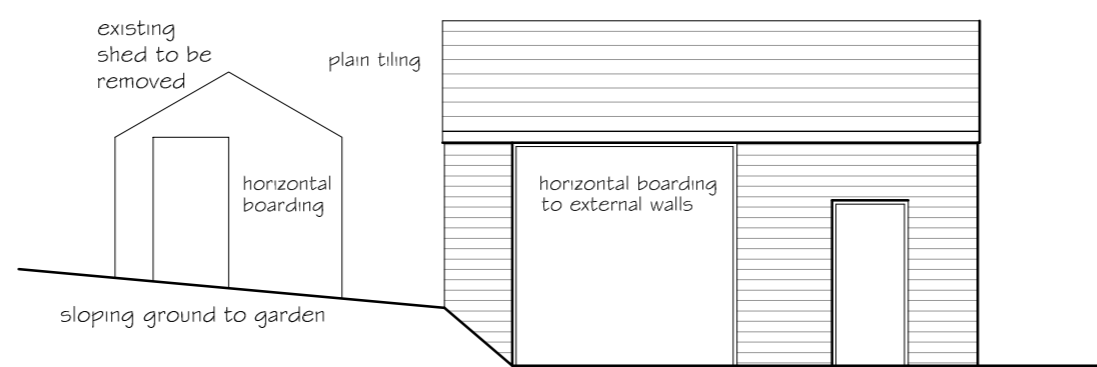



West Elevation

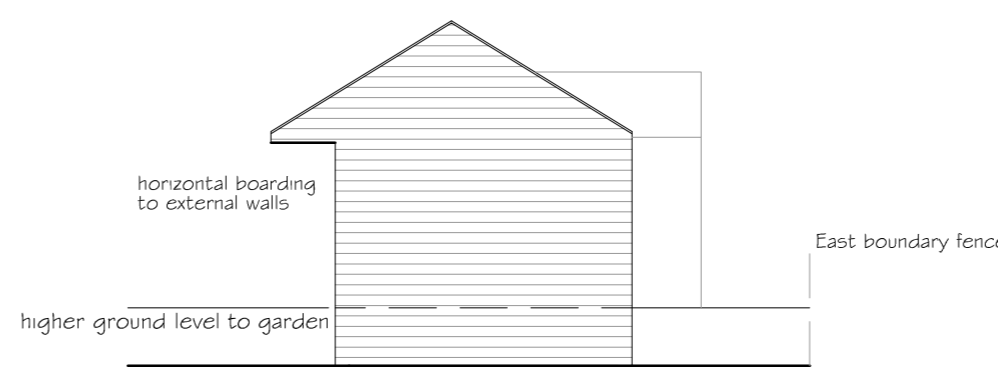


South Elevation



East Elevation

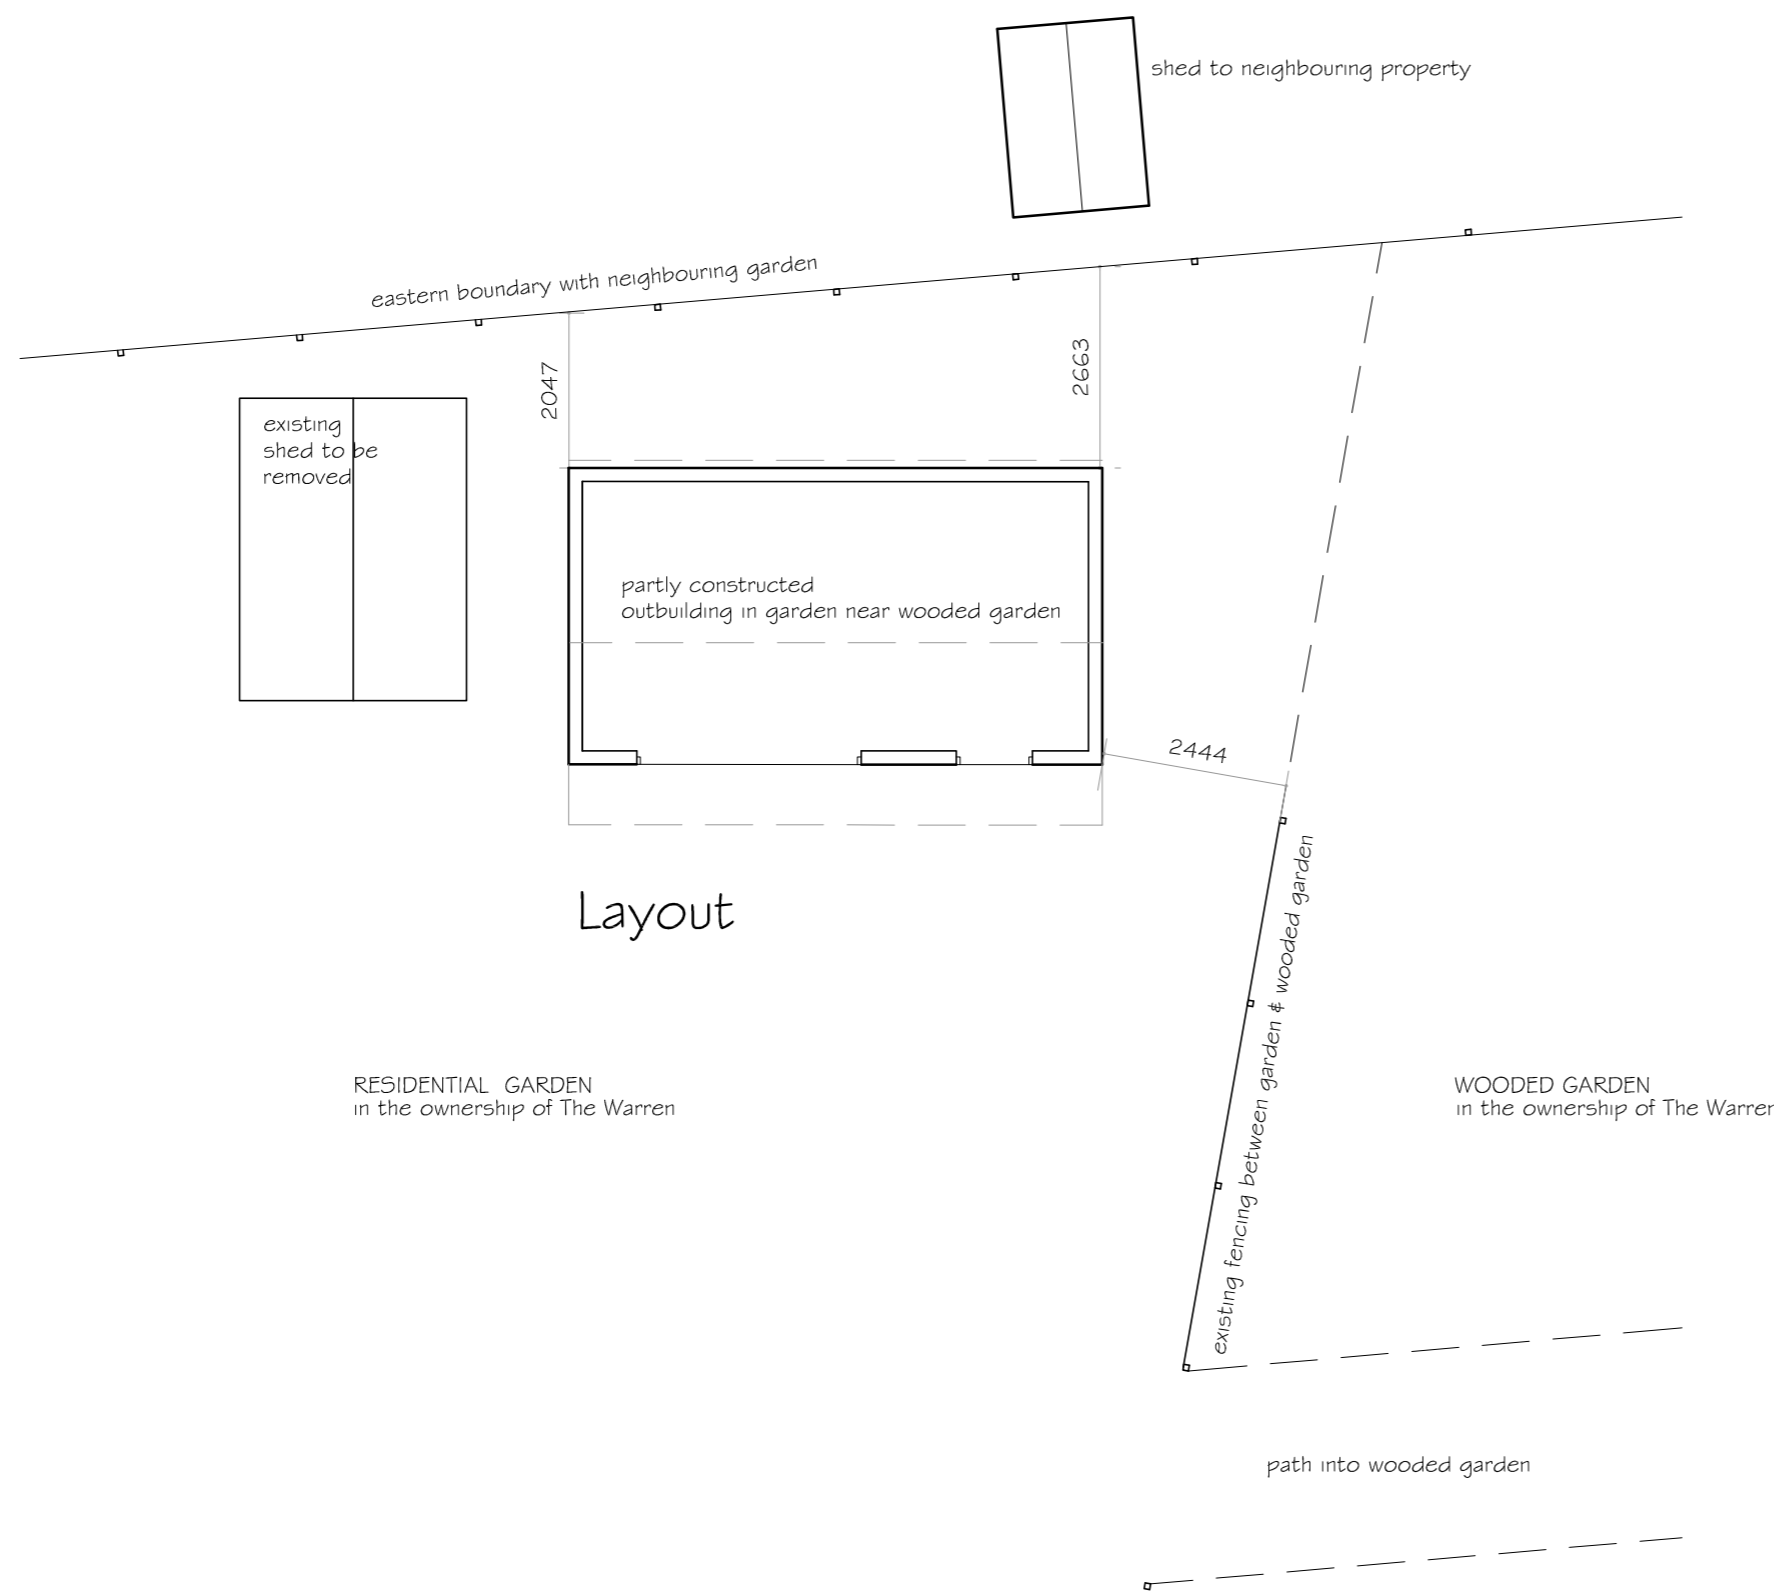 

Layout

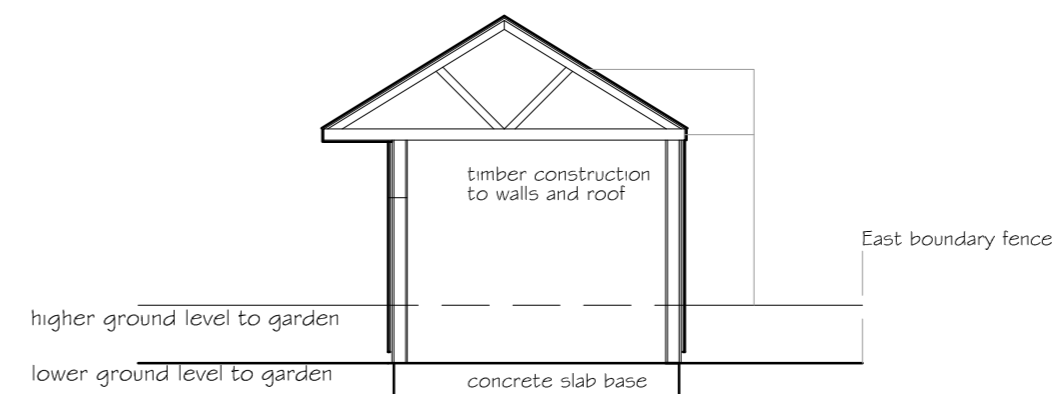

Basic Section



Rev A - existing shed added - Planning Application drawing - 08 Aug 2018

Revision Date

PNA

2 The Coach House, Comeybury Farm
Ermine Street, Buntingford, Herts, SG9 9RS
01763 271292 / 01707 276595
email : info@pna.eclipse.co.uk

Job Title

THE WARREN
Carbone Hill
Northaw
Herts

Drawing Title
EXISTING
Garden Store

Date July 2018 Scale 1:100 @ A2

Job No 830 Drawing No OIA

Copyright (c) Do Not Scale