




North Elevation

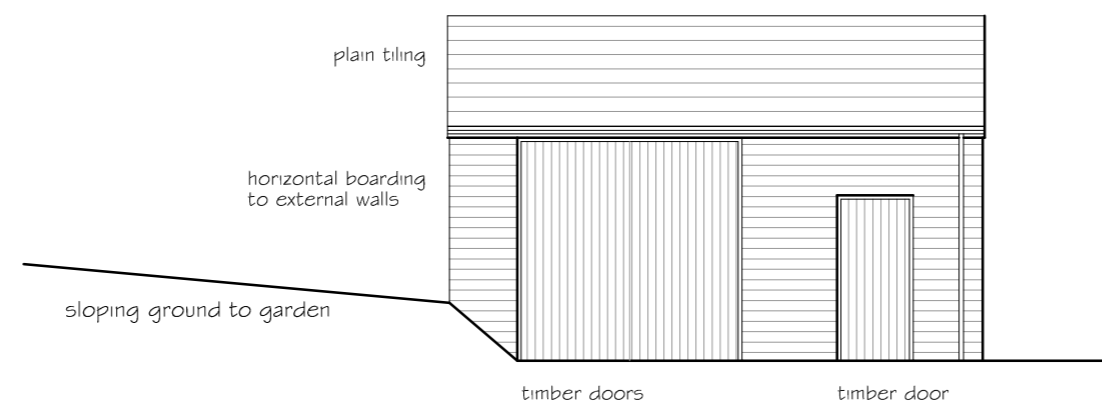



West Elevation

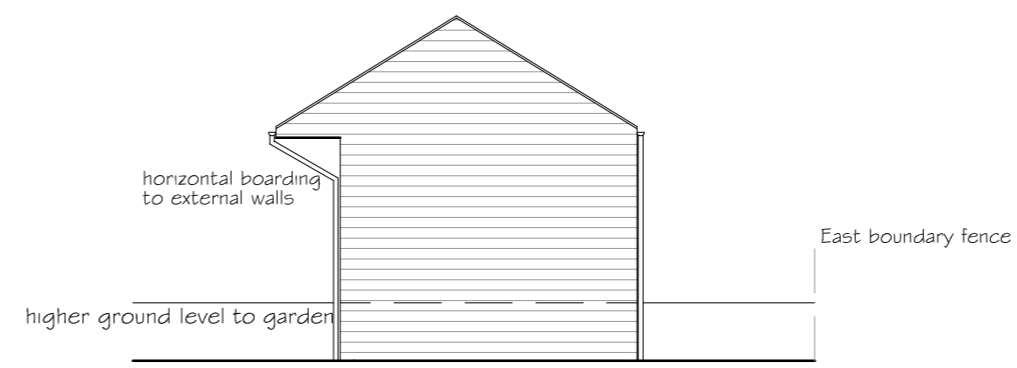


South Elevation

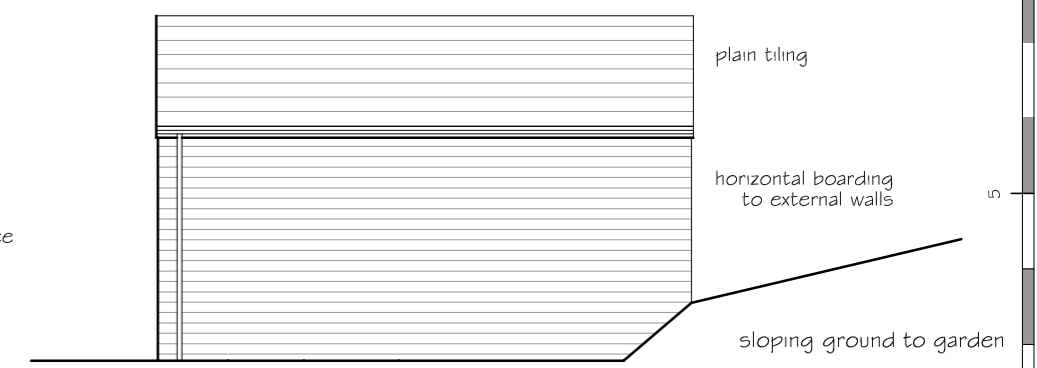

East Elevation

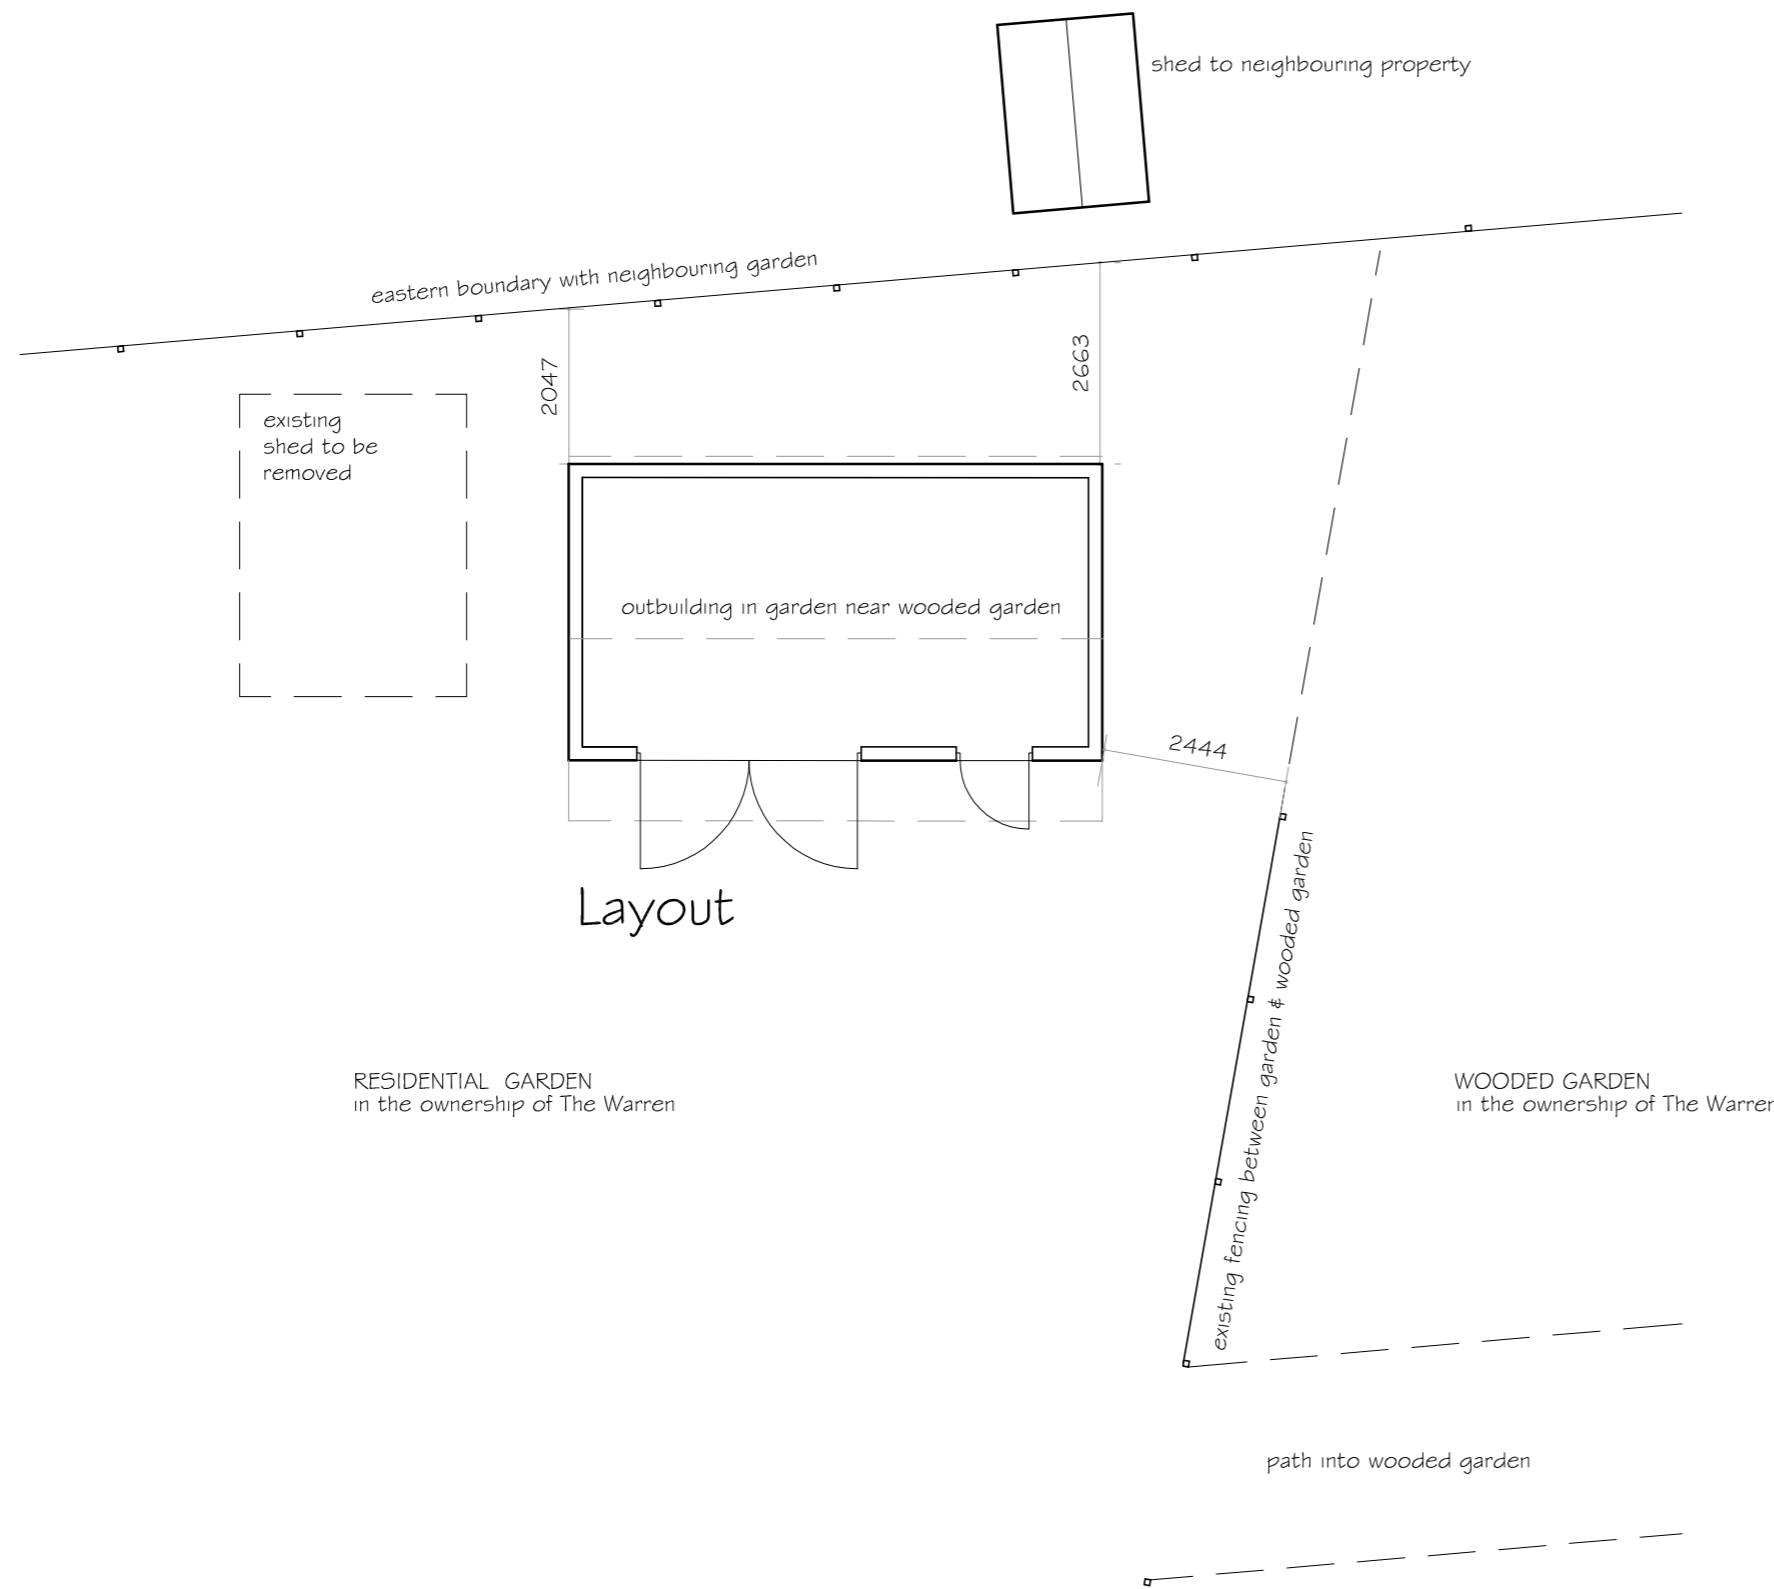 

Layout

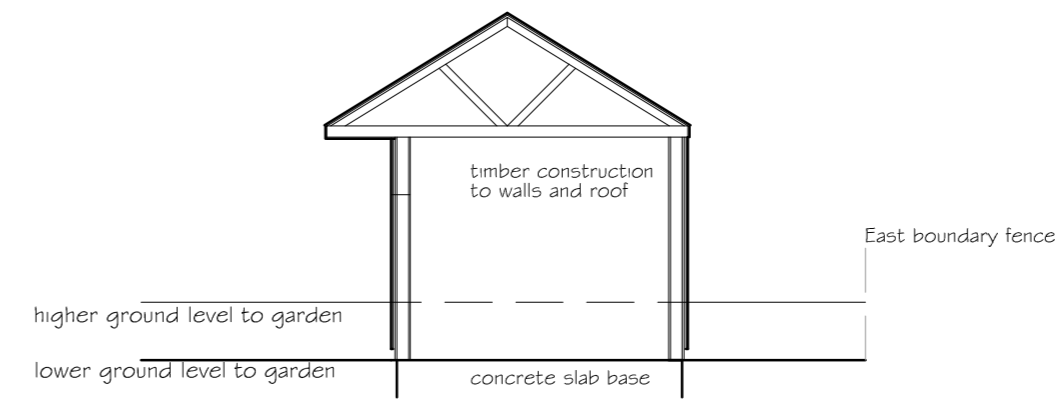

Basic Section



Rev A - existing shed added - Planning Application drawing - 8 Aug 2018

Revision Date

**PNA**

2 The Coach House, Comeybury Farm  
Ermine Street, Buntingford, Herts, SG9 9RS  
01763 271292 / 01707 276595  
email : info@pna.eclipse.co.uk

Job Title  
**THE WARREN**  
Carbone Hill  
Northaw  
Herts

Drawing Title  
**PROPOSED**  
Garden Store

Date July 2018 Scale 1:100 @ A2

Job No 830 Drawing No 02A

Copyright (c) Do Not Scale