



PROPOSED FRONT ELEVATION

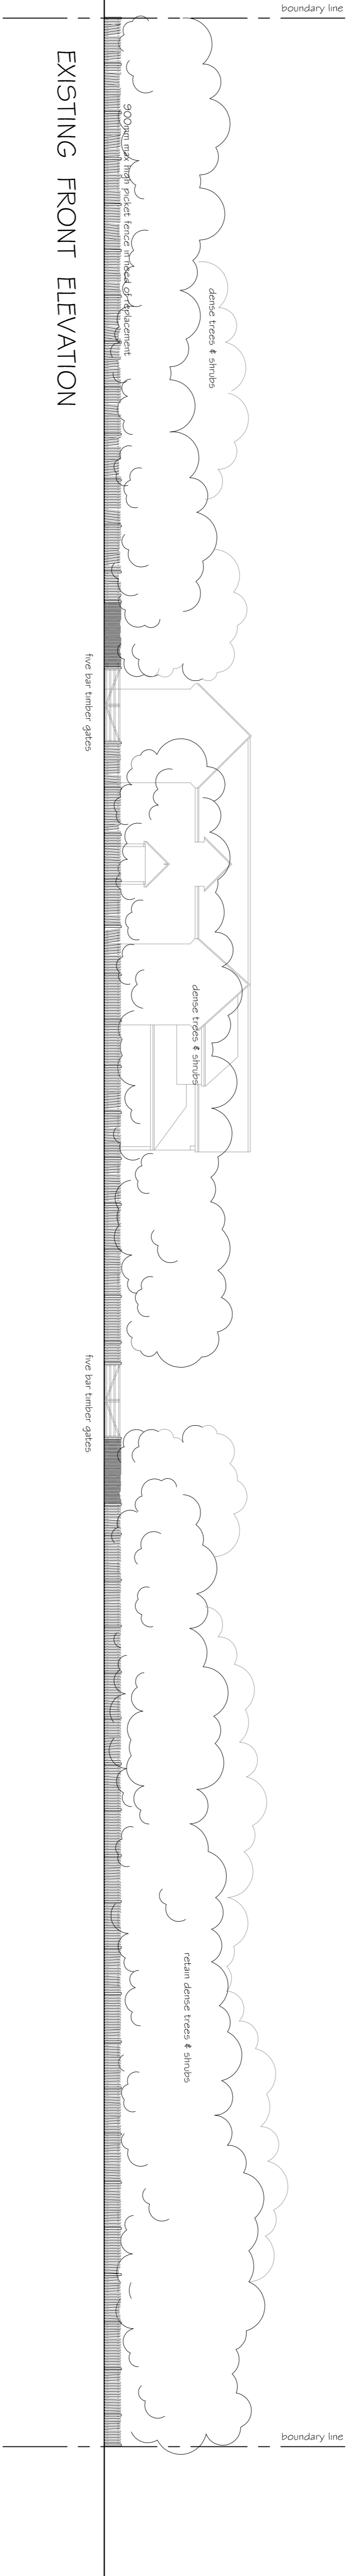


EXISTING FRONT ELEVATION

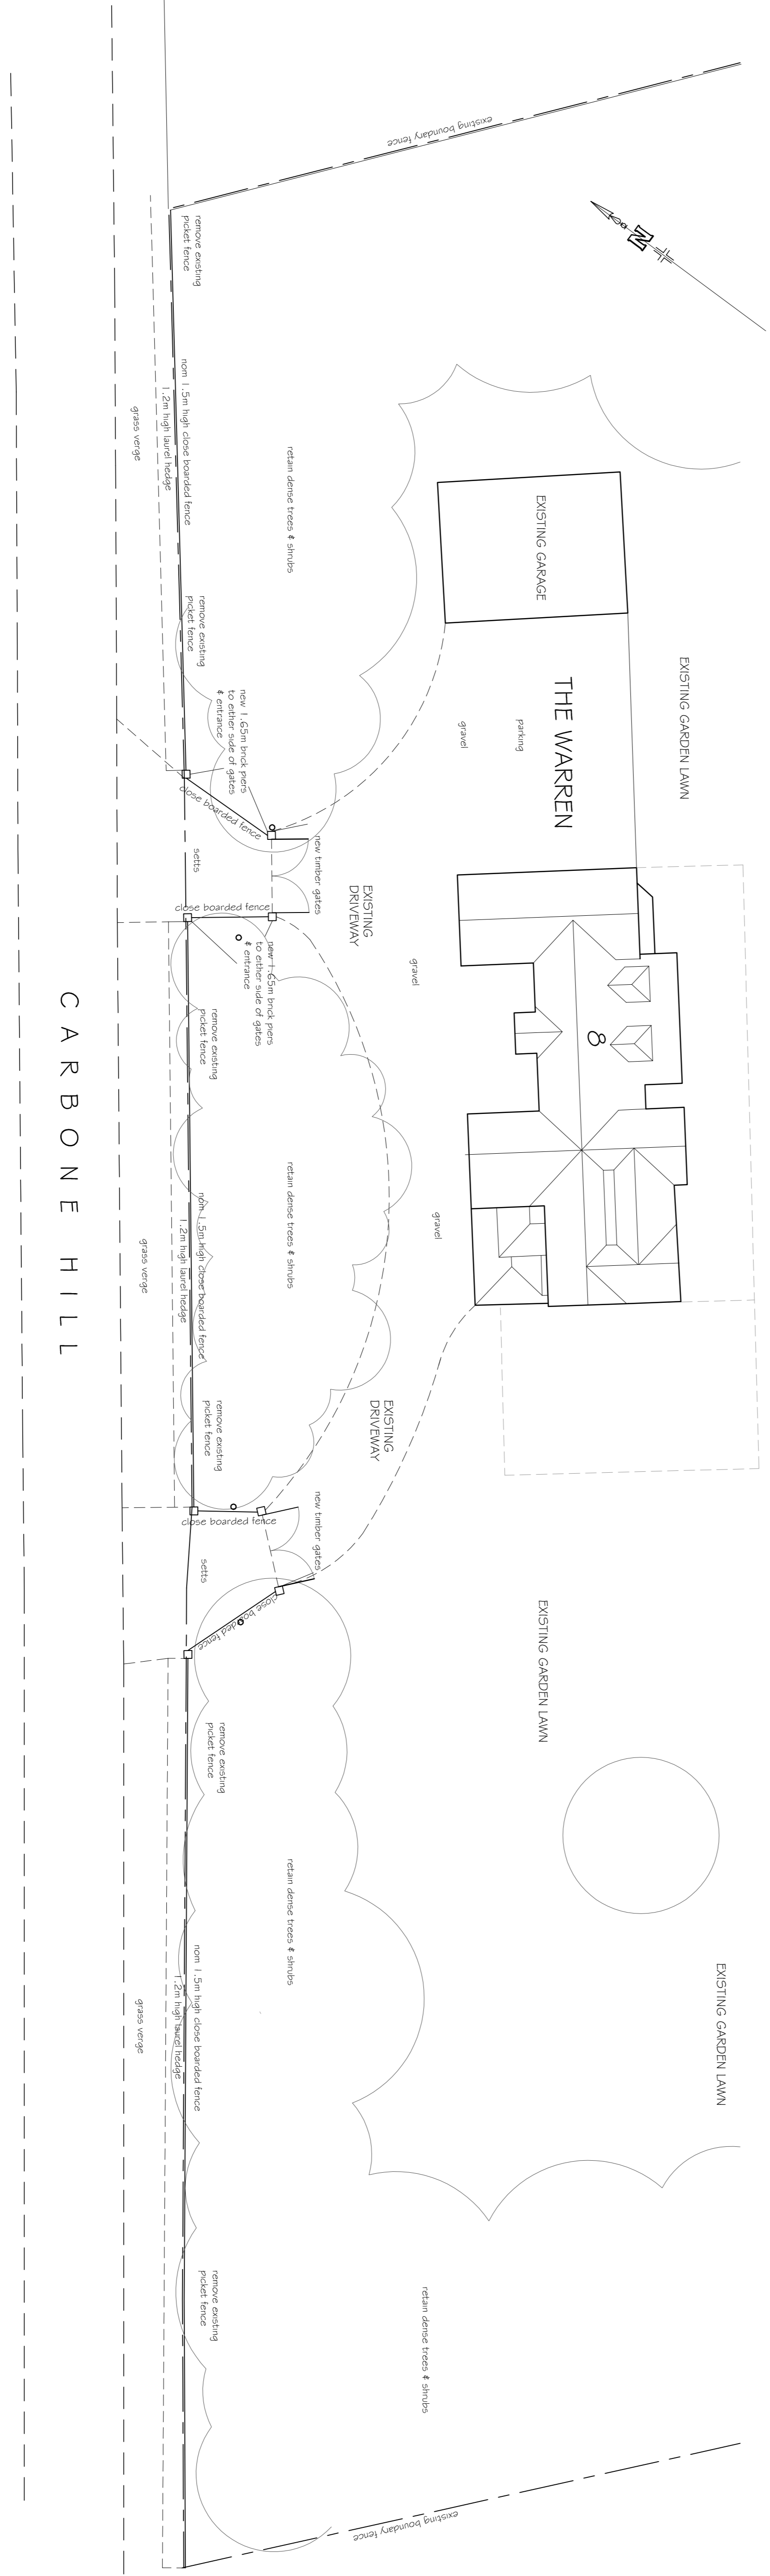

CARBONE HILL

PROPOSED LAYOUT TO SHOW FULL EXTENT OF FRONT BOUNDARY FENCING

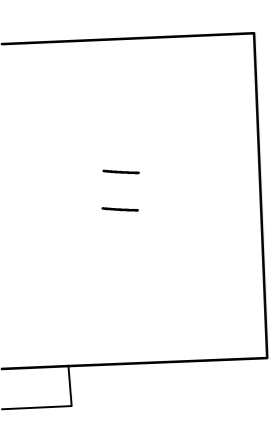

Revision _____ Date _____

PNA

2 The Coach House, Comegyny Farm
 Ermine Street, Buntingford, Herts, SG9 9RS
 01763 271 292 / 01707 276595
 email: info@pna.co.uk / pna@pna.co.uk

Job Title
8 Carbone Hill
Northaw
Herts EN6 4PL

Drawing Title
Existing & Proposed Elevations
& Layout for replacement fence
& hedge to front boundary

Date	October 2018	Scale	1:200 @ A1
Job No	830	Drawing No	SP4

Copyright (c) _____