



PROPOSED FRONT ELEVATION

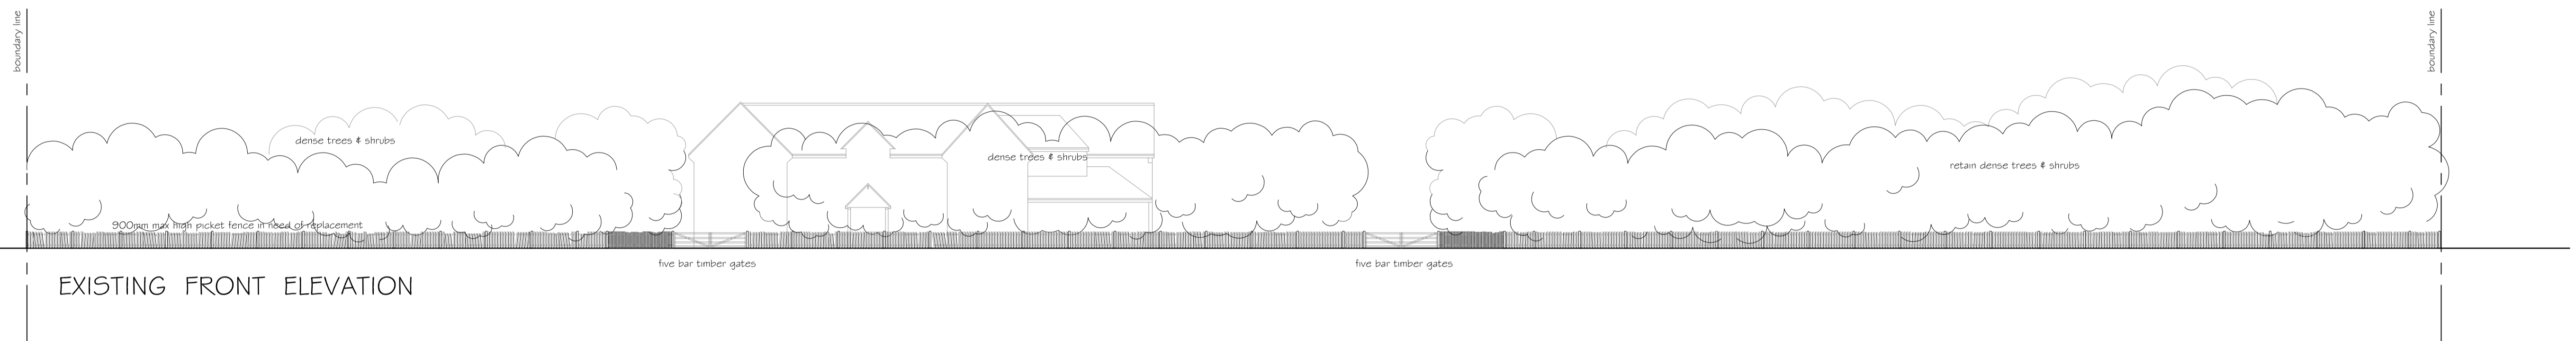


EXISTING FRONT ELEVATION

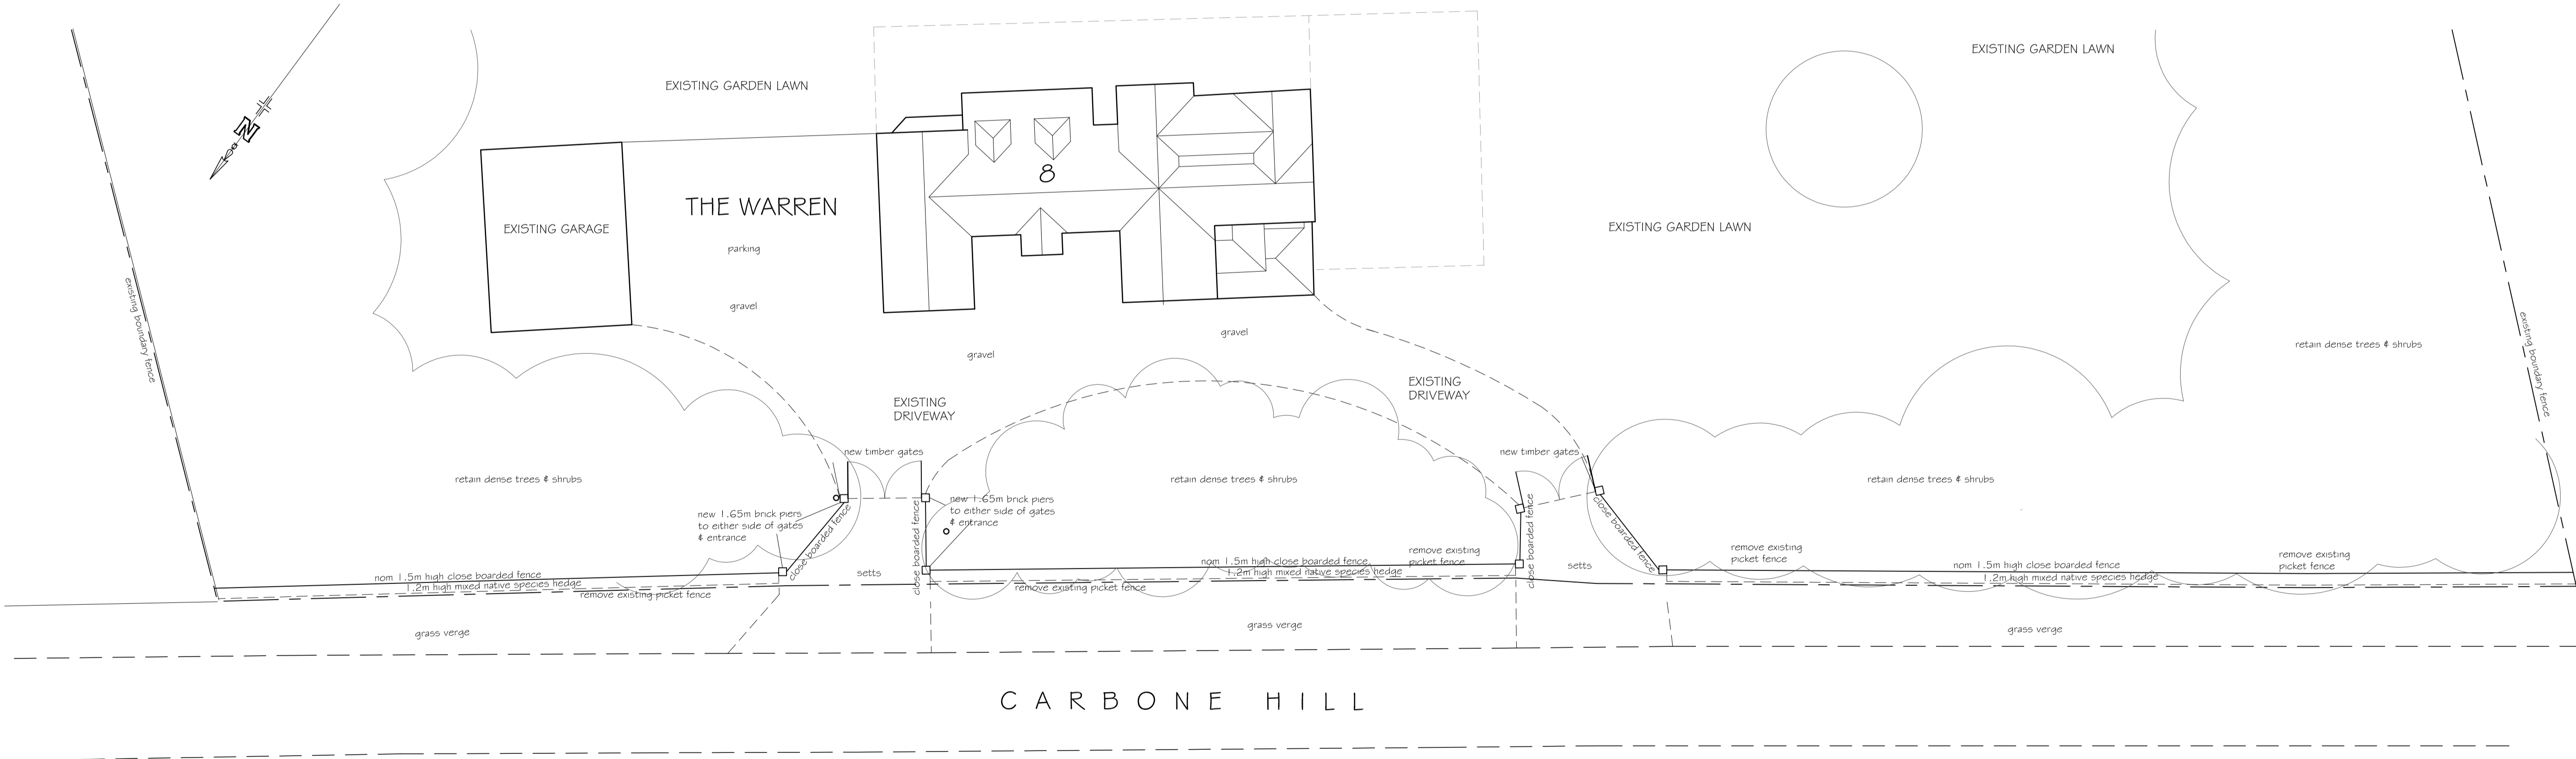

CARBONE HILL

PROPOSED LAYOUT TO SHOW FULL EXTENT OF FRONT BOUNDARY FENCING

 

Rev A: Timber gates removed, metal gates added, hedge & fence line revised to suit LPA requirements. February 2019
 Revision Date

PNA

2 The Coach House, Comeybury Farm
 Emme Street, Buntingford, Herts, SG9 9RS
 01763 271292 / 01707 276595
 email: info@pna.eclipse.co.uk

Job Title
 The Warren
 8 Carbone Hill
 Northaw
 Herts EN6 4PL

Drawing Title
 Existing & Proposed Elevations
 & Layout for replacement fence
 & hedge to front boundary

Date
 October 2018

Scale
 1:200 @ A1

Job No
 830

Drawing No
 SP4A

Copyright (c) PNA