


Roof Plan As Proposed - Scale 1:100

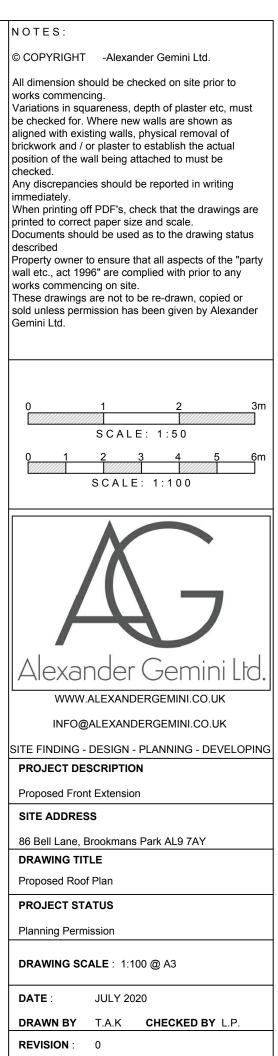

DRAWING NUMBER : SH14