

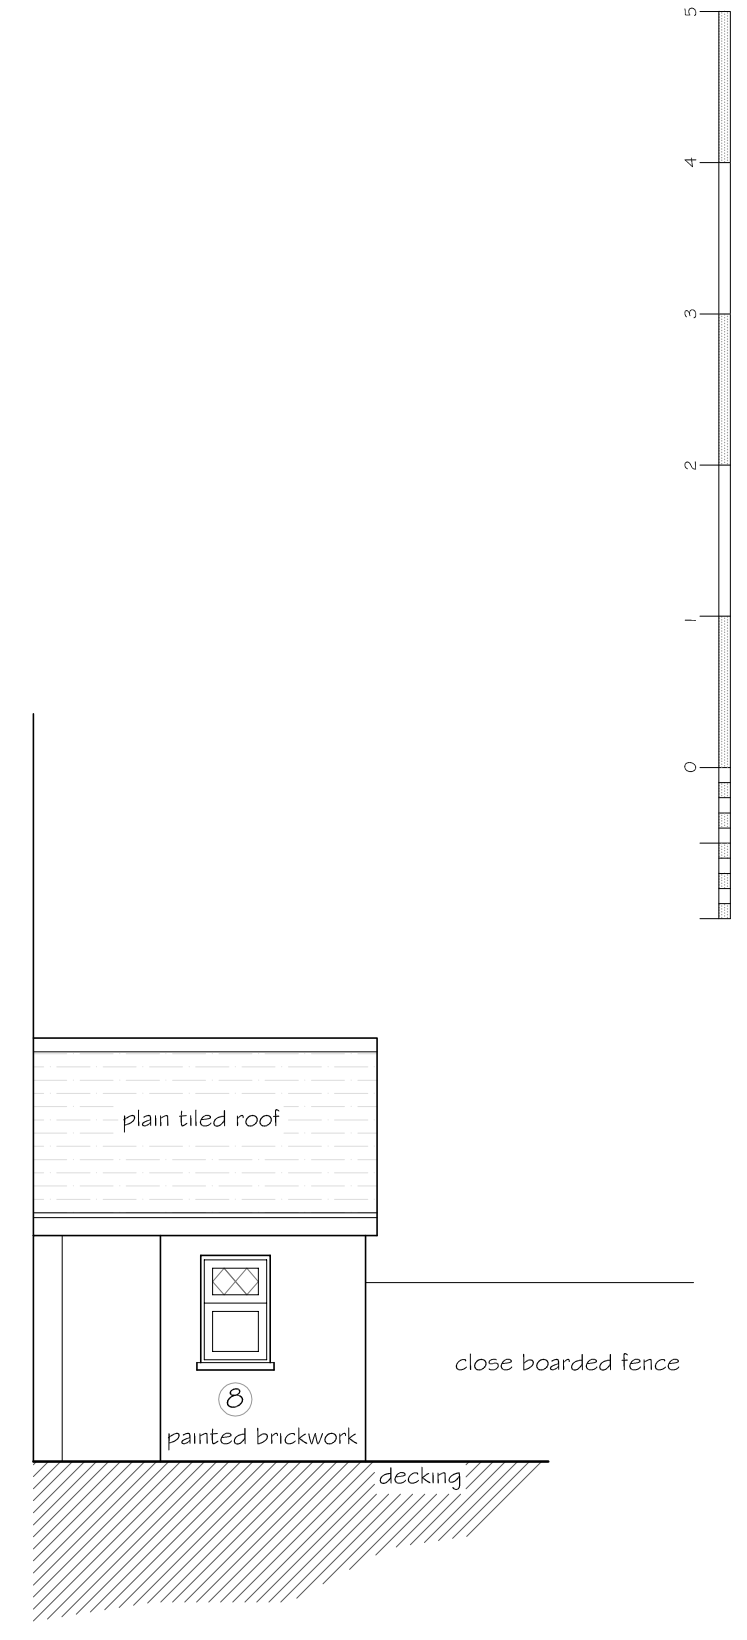


Rear Elevation

 

Side Elevation

 

PNA
 Architectural Design
 01763 271292 / 242648
 Copyright © email : info@pna.eclipse.co.uk Do Not Scale

44 Fore Street
 Hatfield
 AL9 5AH

Scale: 1:50 @ A3
 Date: December 2022

Replacement Windows Rear & Side Elevations : Existing	Drng. No 894 / 01
--	----------------------