




Side Elevation

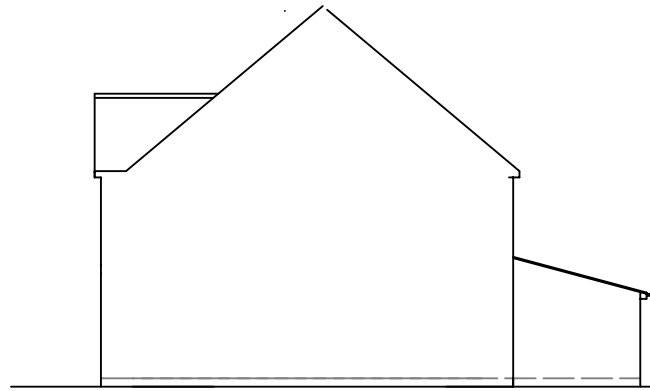

Side Elevation



Rear Elevation

  

Scale 1:100

REVISIONS			CONTRACT	DETAIL
NO.	DETAILS	DATE		
			Extension at 9 Campion Road Hatfield	Elevations as Proposed
CLIENT:				
DRAWN: rgl			DATE: july 03	DRAWING NO.
REVISION:			SCALE: 1:100	mp.254
STATUS:				