

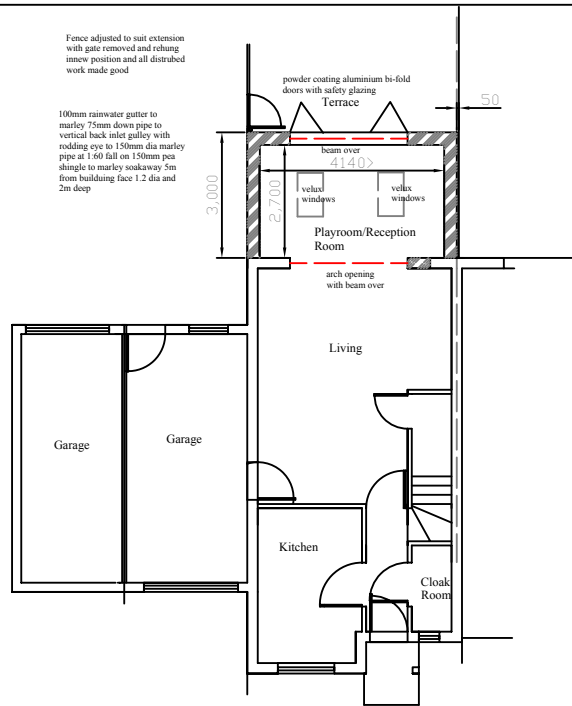


Ground Floor Plan as Existing

 

Ground Floor Plan as Proposed

- Notes:
- 1). Before commencing work builder to expose existing foundations to ascertain depth and type of foundation. It is assumed that the existing foundations are in excess of 1500mm and floor bison housebuilder pot and beam with telescopic vents
  - 2). pollarded oak at the rear of the garden

 

Scale 1:100

REVISIONS			CONTRACT	DETAIL
NO	DETAILS	DATE		
			Extension at 9 Campion Road Hatfield	Plans as Existing
CLIENT:				
DRAWN	rgl	DATE	july 03	DRAWING NO.
REVISION		SCALE	1:100	mp.2544
STATUS				