


EXISTING FRONT ELEVATION - NORTH WEST
1:100

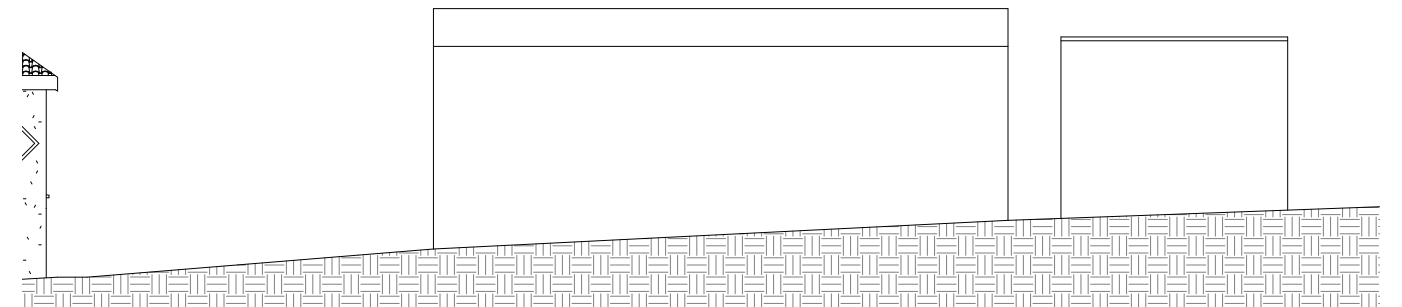


EXISTING REAR ELEVATION - SOUTH EAST
1:100



EXISTING SIDE ELEVATION - NORTH EAST
1:100



EXISTING SIDE ELEVATION - SOUTH WEST
1:100

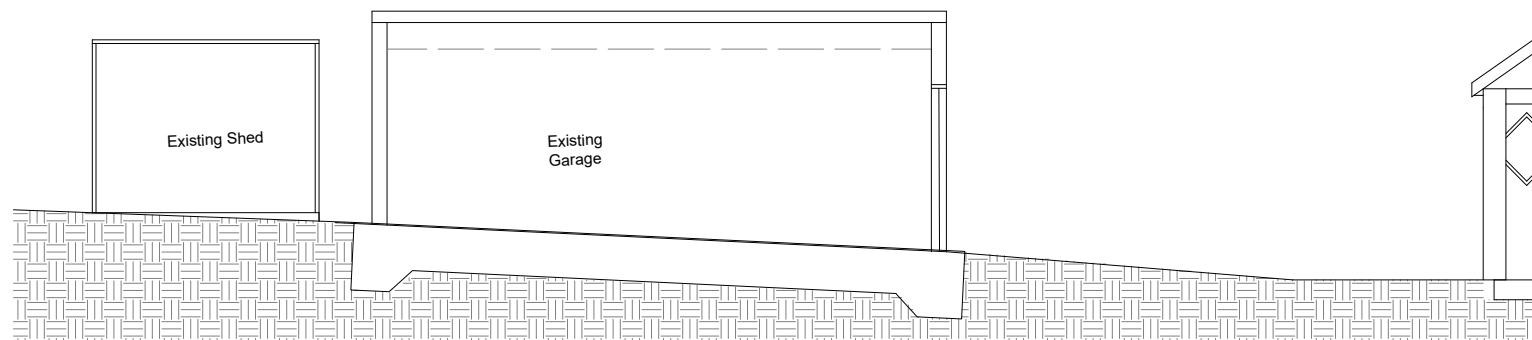

EXISTING SECTION AA
1:100



GENERAL NOTES

1. Details dimensions and levels to be checked on site by builder prior to commencement of works. Any works commenced prior to all necessary local authority approvals are entirely at the risk of the owner & builder.
2. Structural details are subject to exposure of existing construction and verification by L.A Surveyor and any necessary revised details are to be agreed with the L.A Surveyor prior to carrying out the affected works.
3. All materials are to be used in accordance with the manufacturers' guidelines and all relevant British Standards Codes of Practice & Regulation 7 of Building Regs.
4. All works are to be carried out in accordance with Local Authority requirements.
5. The intended works fall within the Party Wall Act 1996 and any adjoining owners affected must be notified prior to commencement of any works.
6. Thames Water Authority permission to be obtained if building over or adjacent to sewers within 3 metres. (Tel: 08459 200 800)

SITE: 9 South Drive Cuffley Potters Bar EN6 4HP

PROJECT: NEW SWIMMING POOL AND SINGLE STOREY POOL HOUSE ENCLOSURE OUTBUILDING

TITLE: EXISTING ELEVATIONS AND SECTION AA

THE ALPHA STUDIOS
10 THE LINK ENFIELD LONDON EN3 5HU



DRAWN BY:
SP

CHECKED BY:
SP

DATE:
June 2023

PROJECT NO:
230324

DRAWING NO:
03

REVISION:
-

SCALE:
1:100

SHEET SIZE:
A3