

Preliminary Drawing		Schematic Drawing	
Planning Drawing	✓	Building Control Drawing	
Construction Drawing		Other Drawing	

REVISIONS :

concept55
architectural & structural design
95 SPRINGFIELD DRIVE
GANTS HILL
LIFORD
ESSEX IG2 6QT
TEL : 07811 333921


CLIENT :

MR & MRS NANDHRA
9 VICARAGE CLOSE
NORTHAW
POTTERS BAR
EN6 4NY


PROJECT :

DOUBLE STOREY SIDE EXTENSION
SINGLE STOREY REAR EXTENSION


DRAWN BY :	TS	SCALE :	VARIOUS
DESIGNED BY :	TS	DATE :	02/2021

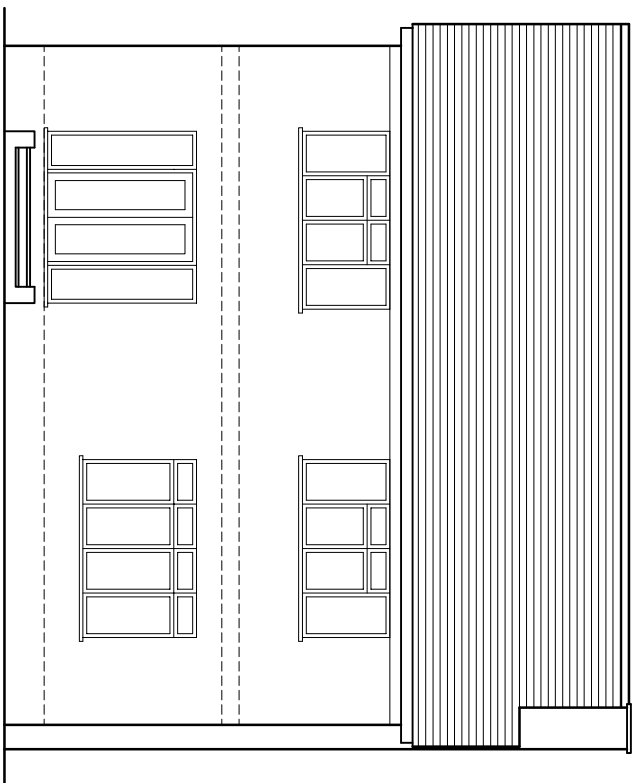


EXISTING REAR ELEVATION
Scale 1:100

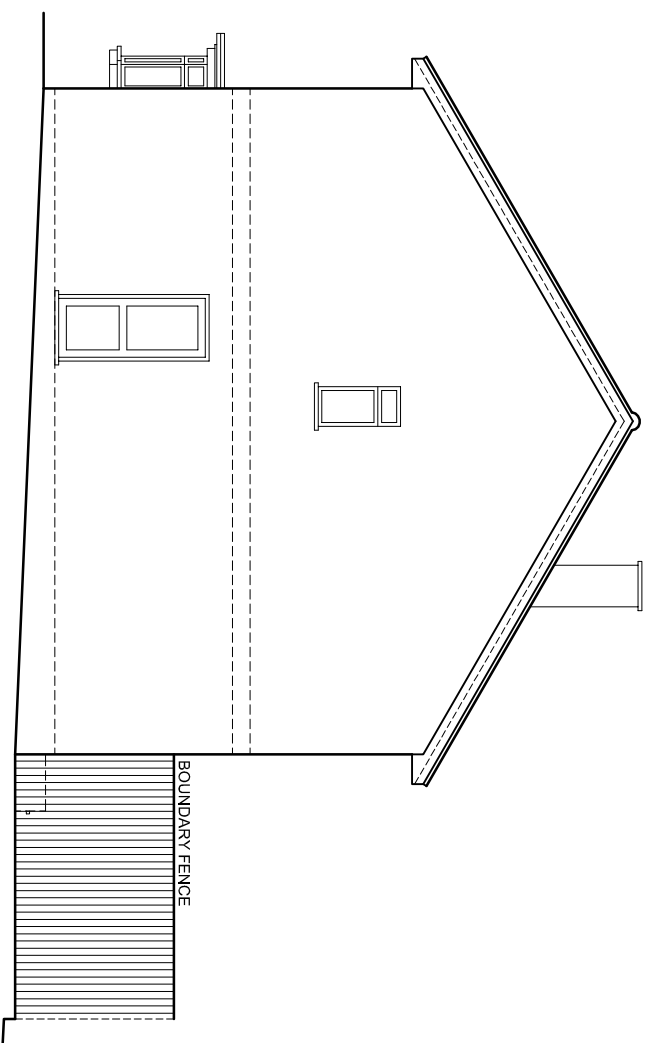

EXISTING SIDE ELEVATION
Scale 1:100

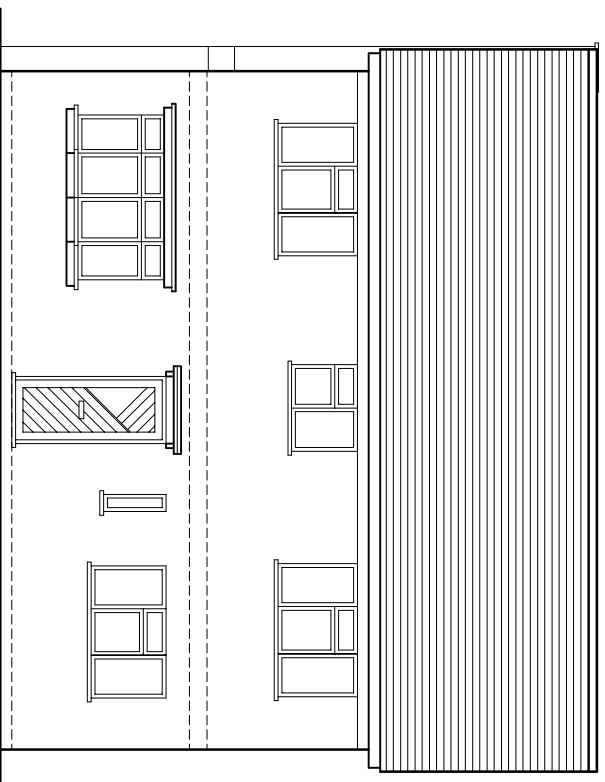

EXISTING FRONT ELEVATION
Scale 1:100

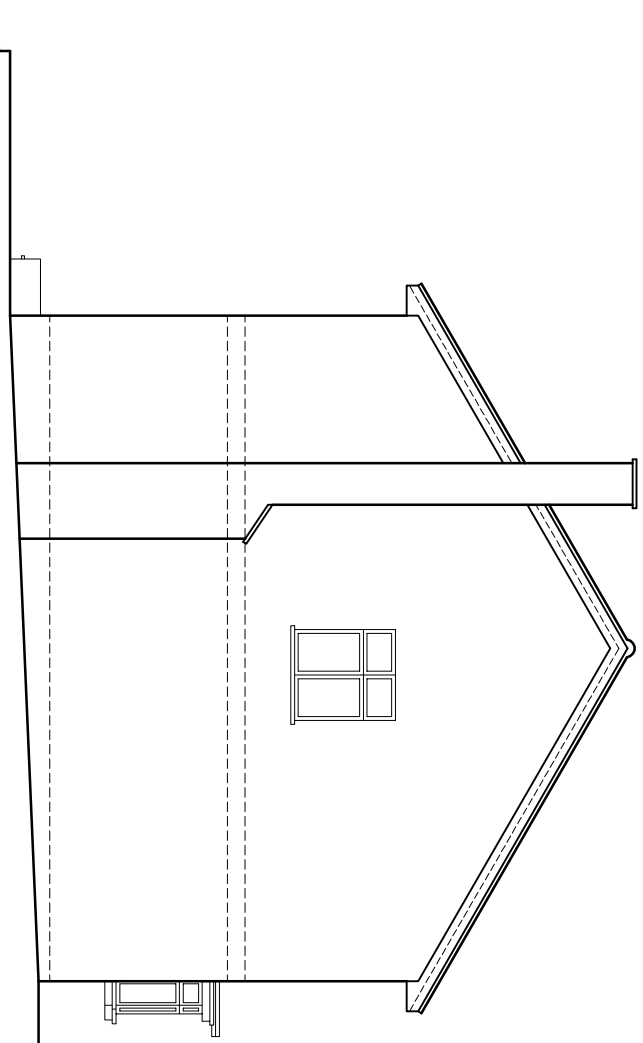

EXISTING SIDE ELEVATION
Scale 1:100



SCALE 1:100