

Preliminary Drawing	<input type="checkbox"/>	Schematic Drawing	<input type="checkbox"/>
Planning Drawing	<input checked="" type="checkbox"/>	Building Control Drawing	<input type="checkbox"/>
Construction Drawing	<input type="checkbox"/>	Other Drawing	<input type="checkbox"/>

REVISIONS :

**concept55**  
architectural & structural design  
95 SPRINGFIELD DRIVE  
GANTS HILL  
ILFORD  
ESSEX IG2 6QT  
TEL : 07811 333921


CLIENT :

MR & MRS NANDHRA  
9 VICARAGE CLOSE  
NORTHAW  
POTTERS BAR  
EN6 4NY


PROJECT :

DOUBLE STOREY SIDE EXTENSION  
SINGLE STOREY REAR EXTENSION


DRAWN BY :	TS	SCALE :	VARIOUS
DESIGNED BY :	TS	DATE :	02/2021

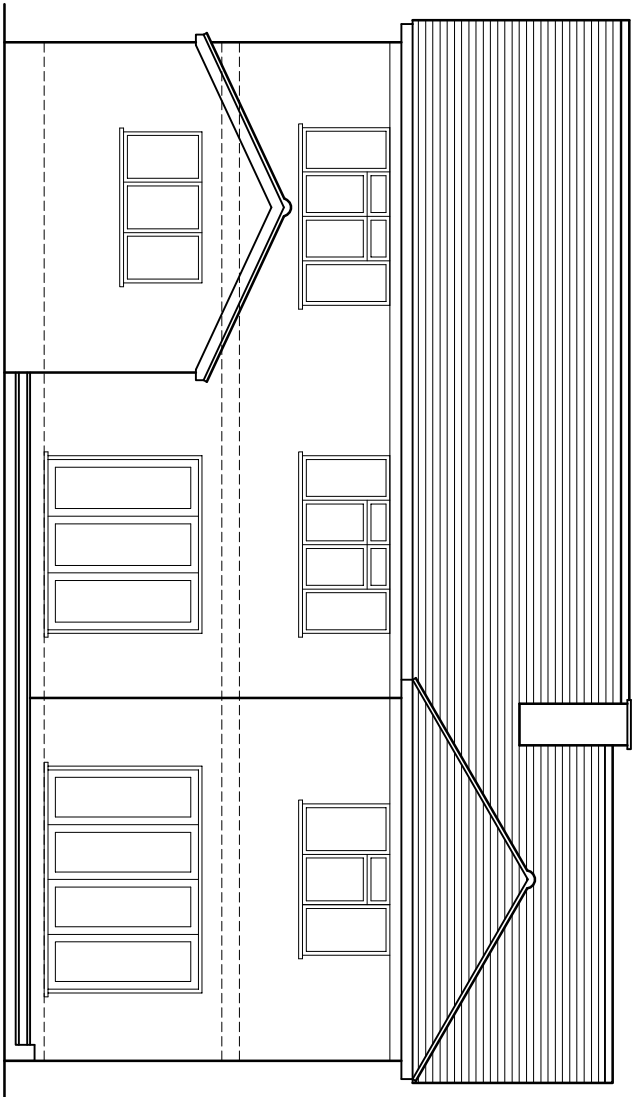


PROPOSED REAR ELEVATION  
Scale 1:100

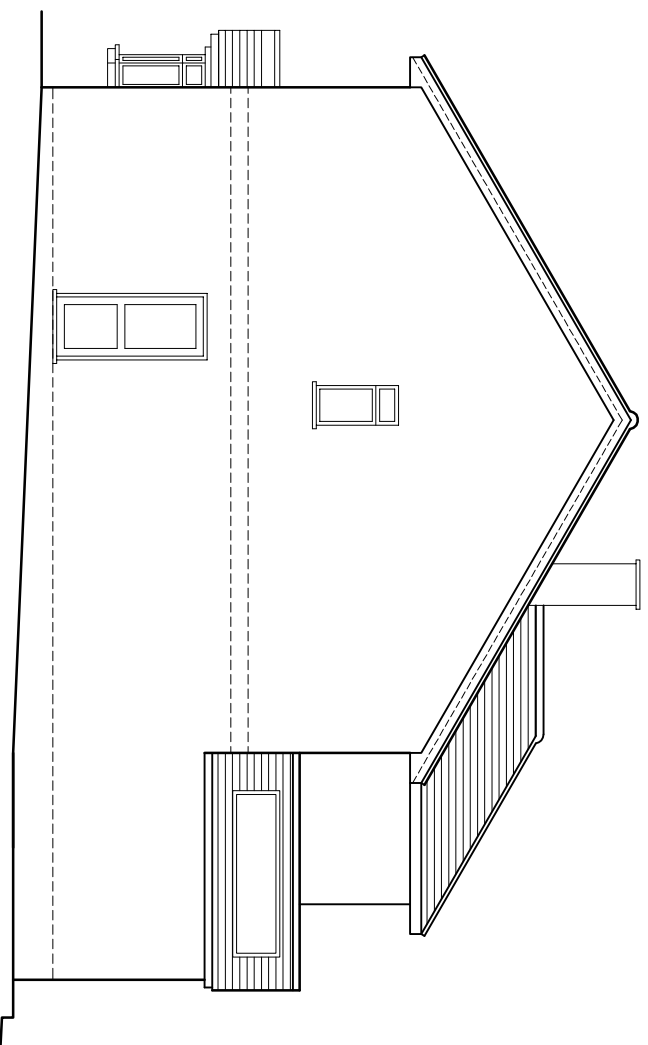

PROPOSED SIDE ELEVATION  
Scale 1:100

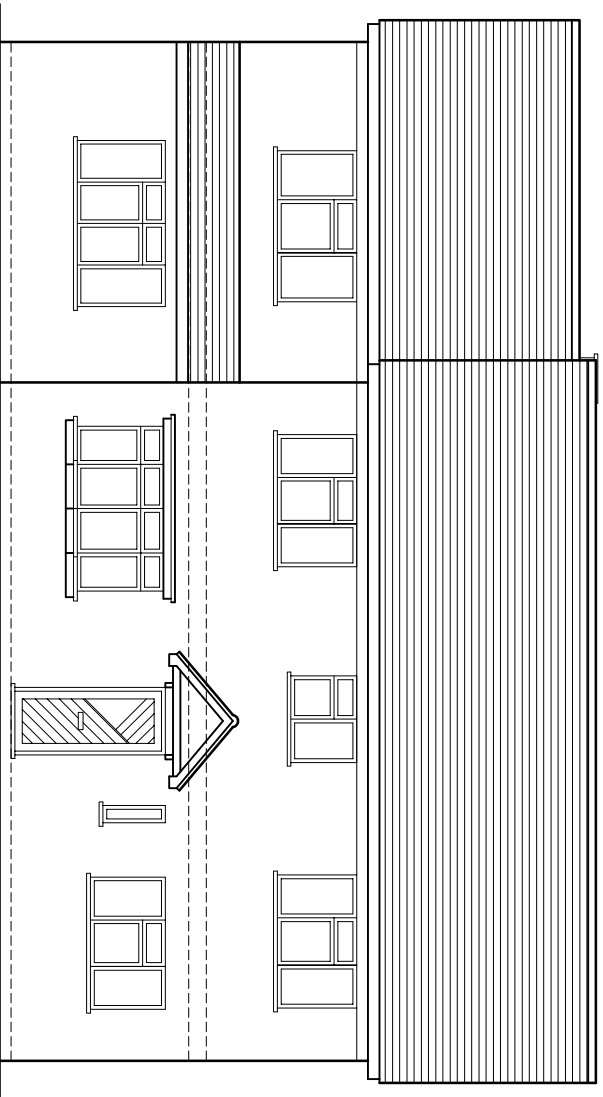

PROPOSED FRONT ELEVATION  
Scale 1:100

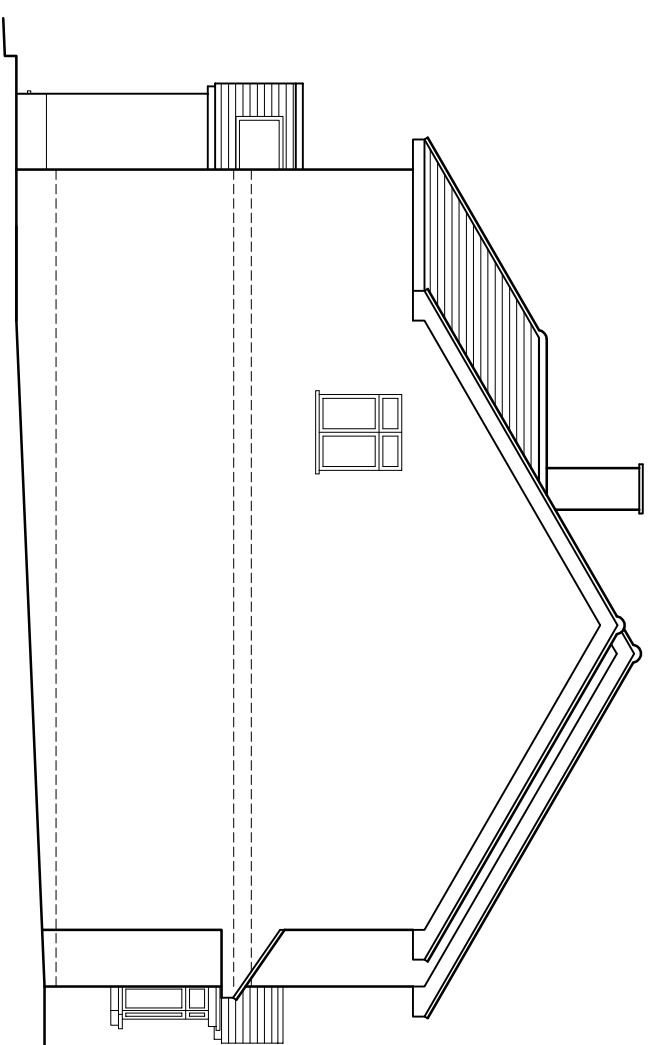

PROPOSED SIDE ELEVATION  
Scale 1:100



SCALE 1:100