



East Elevation


corrugated sheet roofing  
concrete framed windows  
painted masonry walls

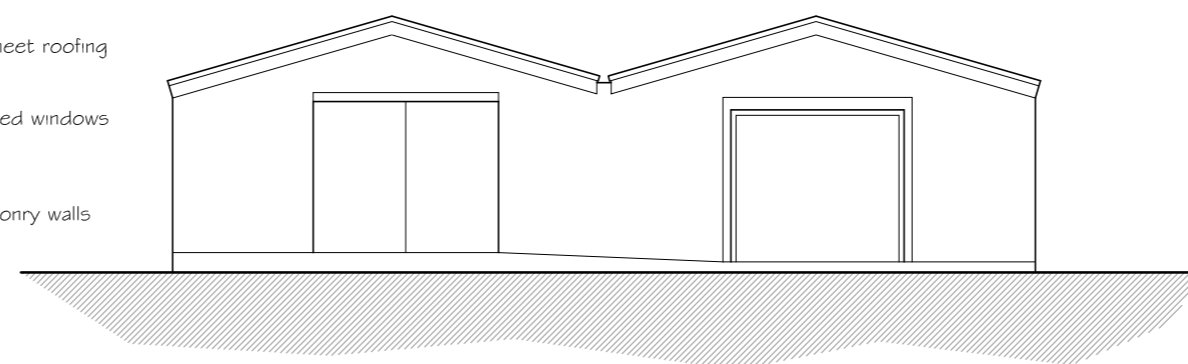


South Elevation

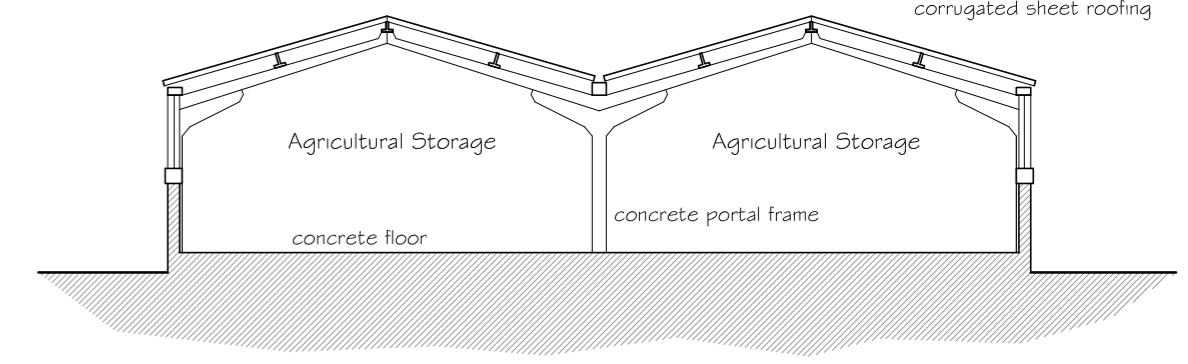

Typical Section


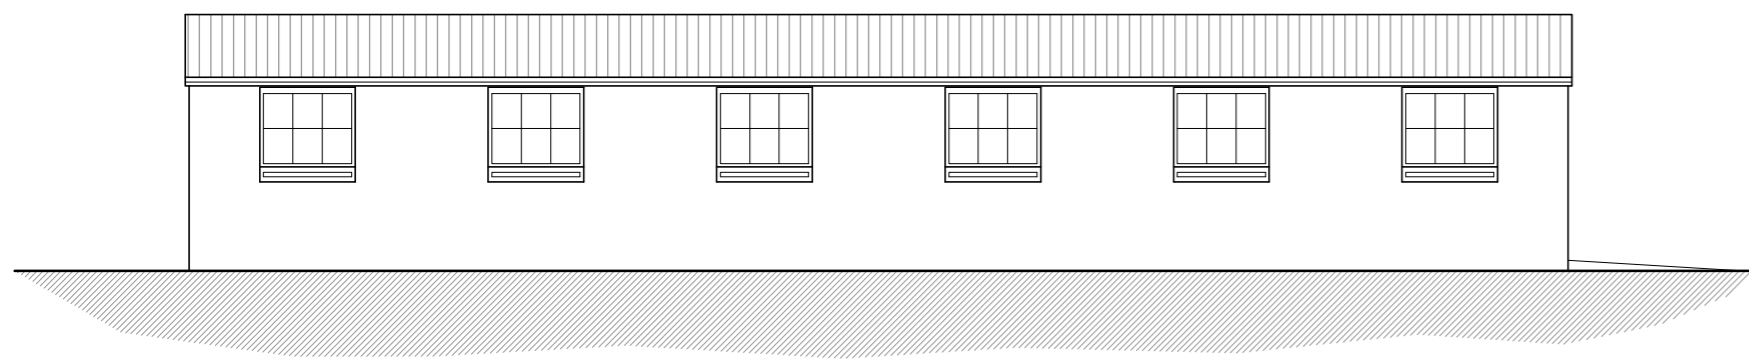


West Elevation

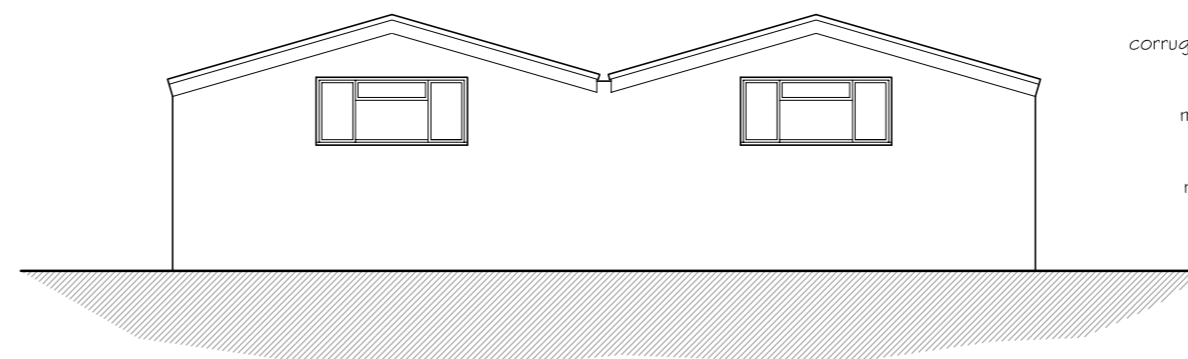


North Elevation


corrugated sheet roofing  
metal windows  
masonry walls

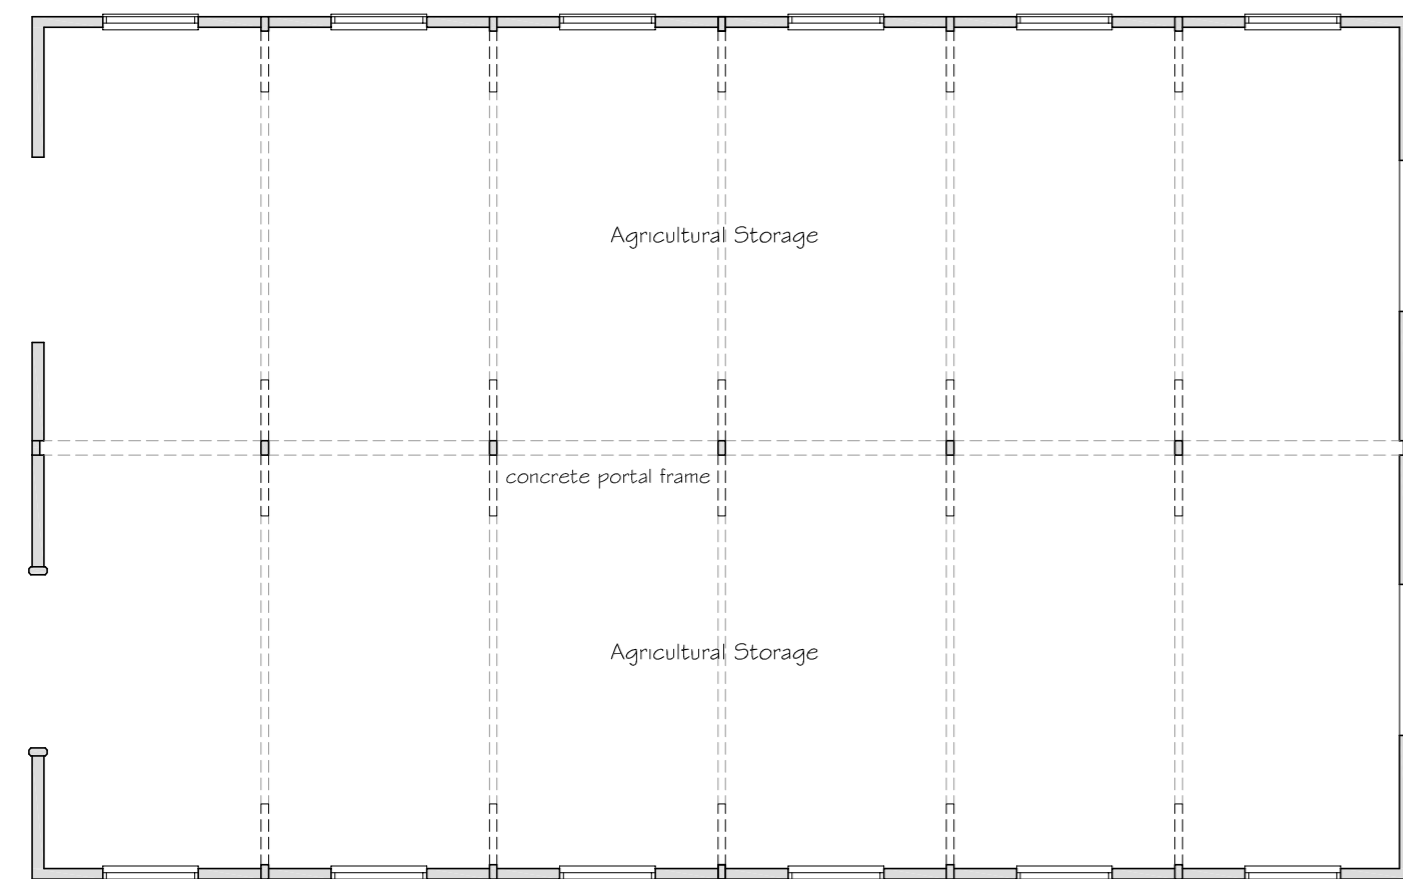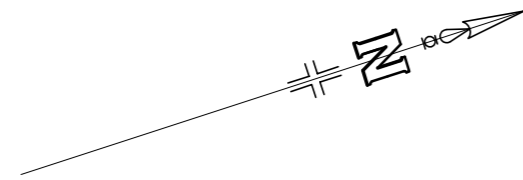

Ground Floor Layout

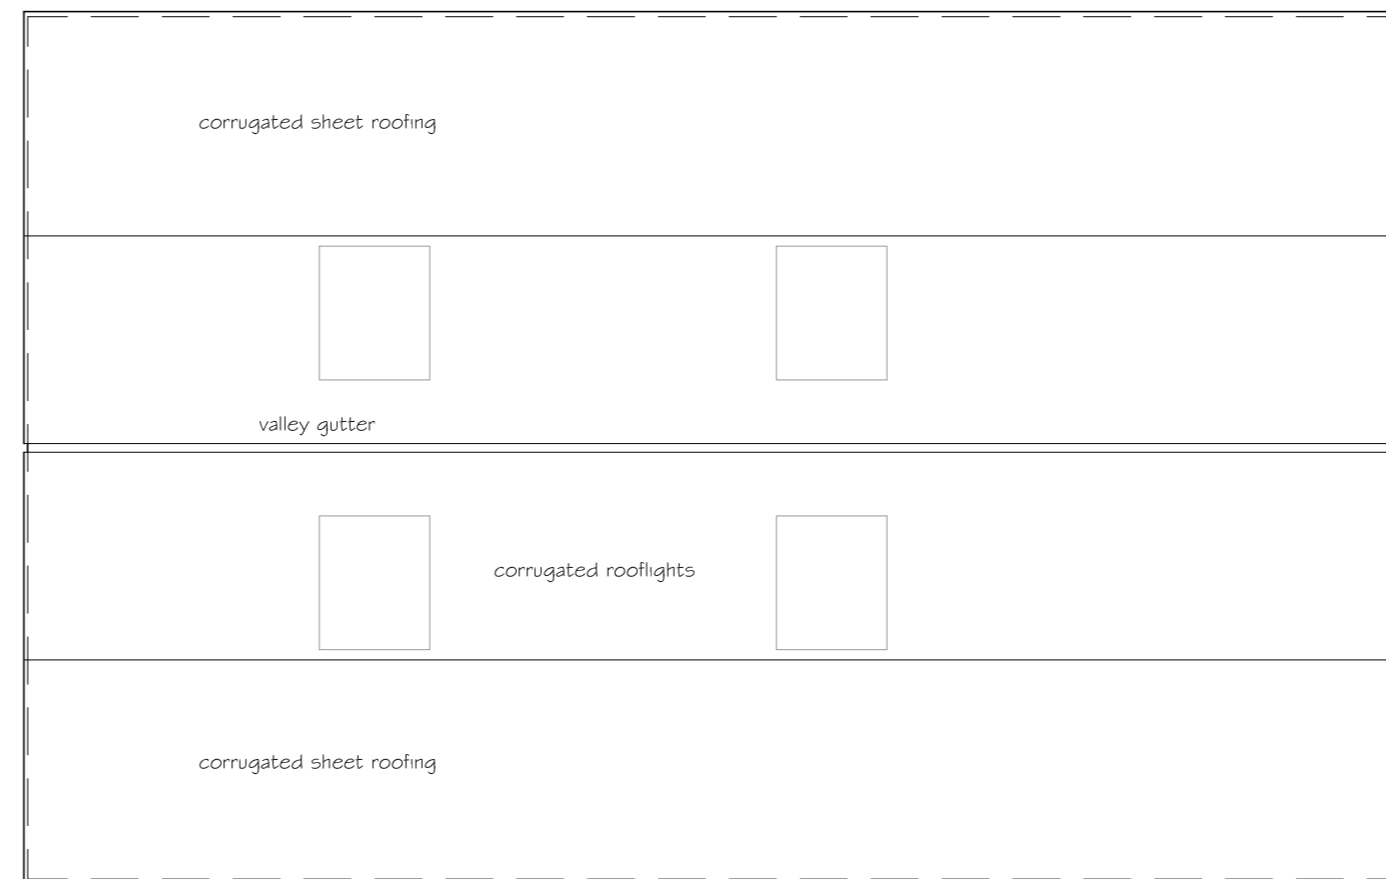

Roof Plan

 

Revision \_\_\_\_\_ Date \_\_\_\_\_

**PNA**

Architectural Design  
01763 271292 / 242648  
email : info@pna.eclipse.co.uk

Job Title  
Chestnut Farm  
Woodfield Lane  
Brookmans Park  
Herts

Drawing Title  
Agricultural Storage Barn  
Plans and Elevations  
Existing

Date February 2024 Scale 1:100 @ A2

Job No 908 Drawing No 02

Copyright (c) Do Not Scale