


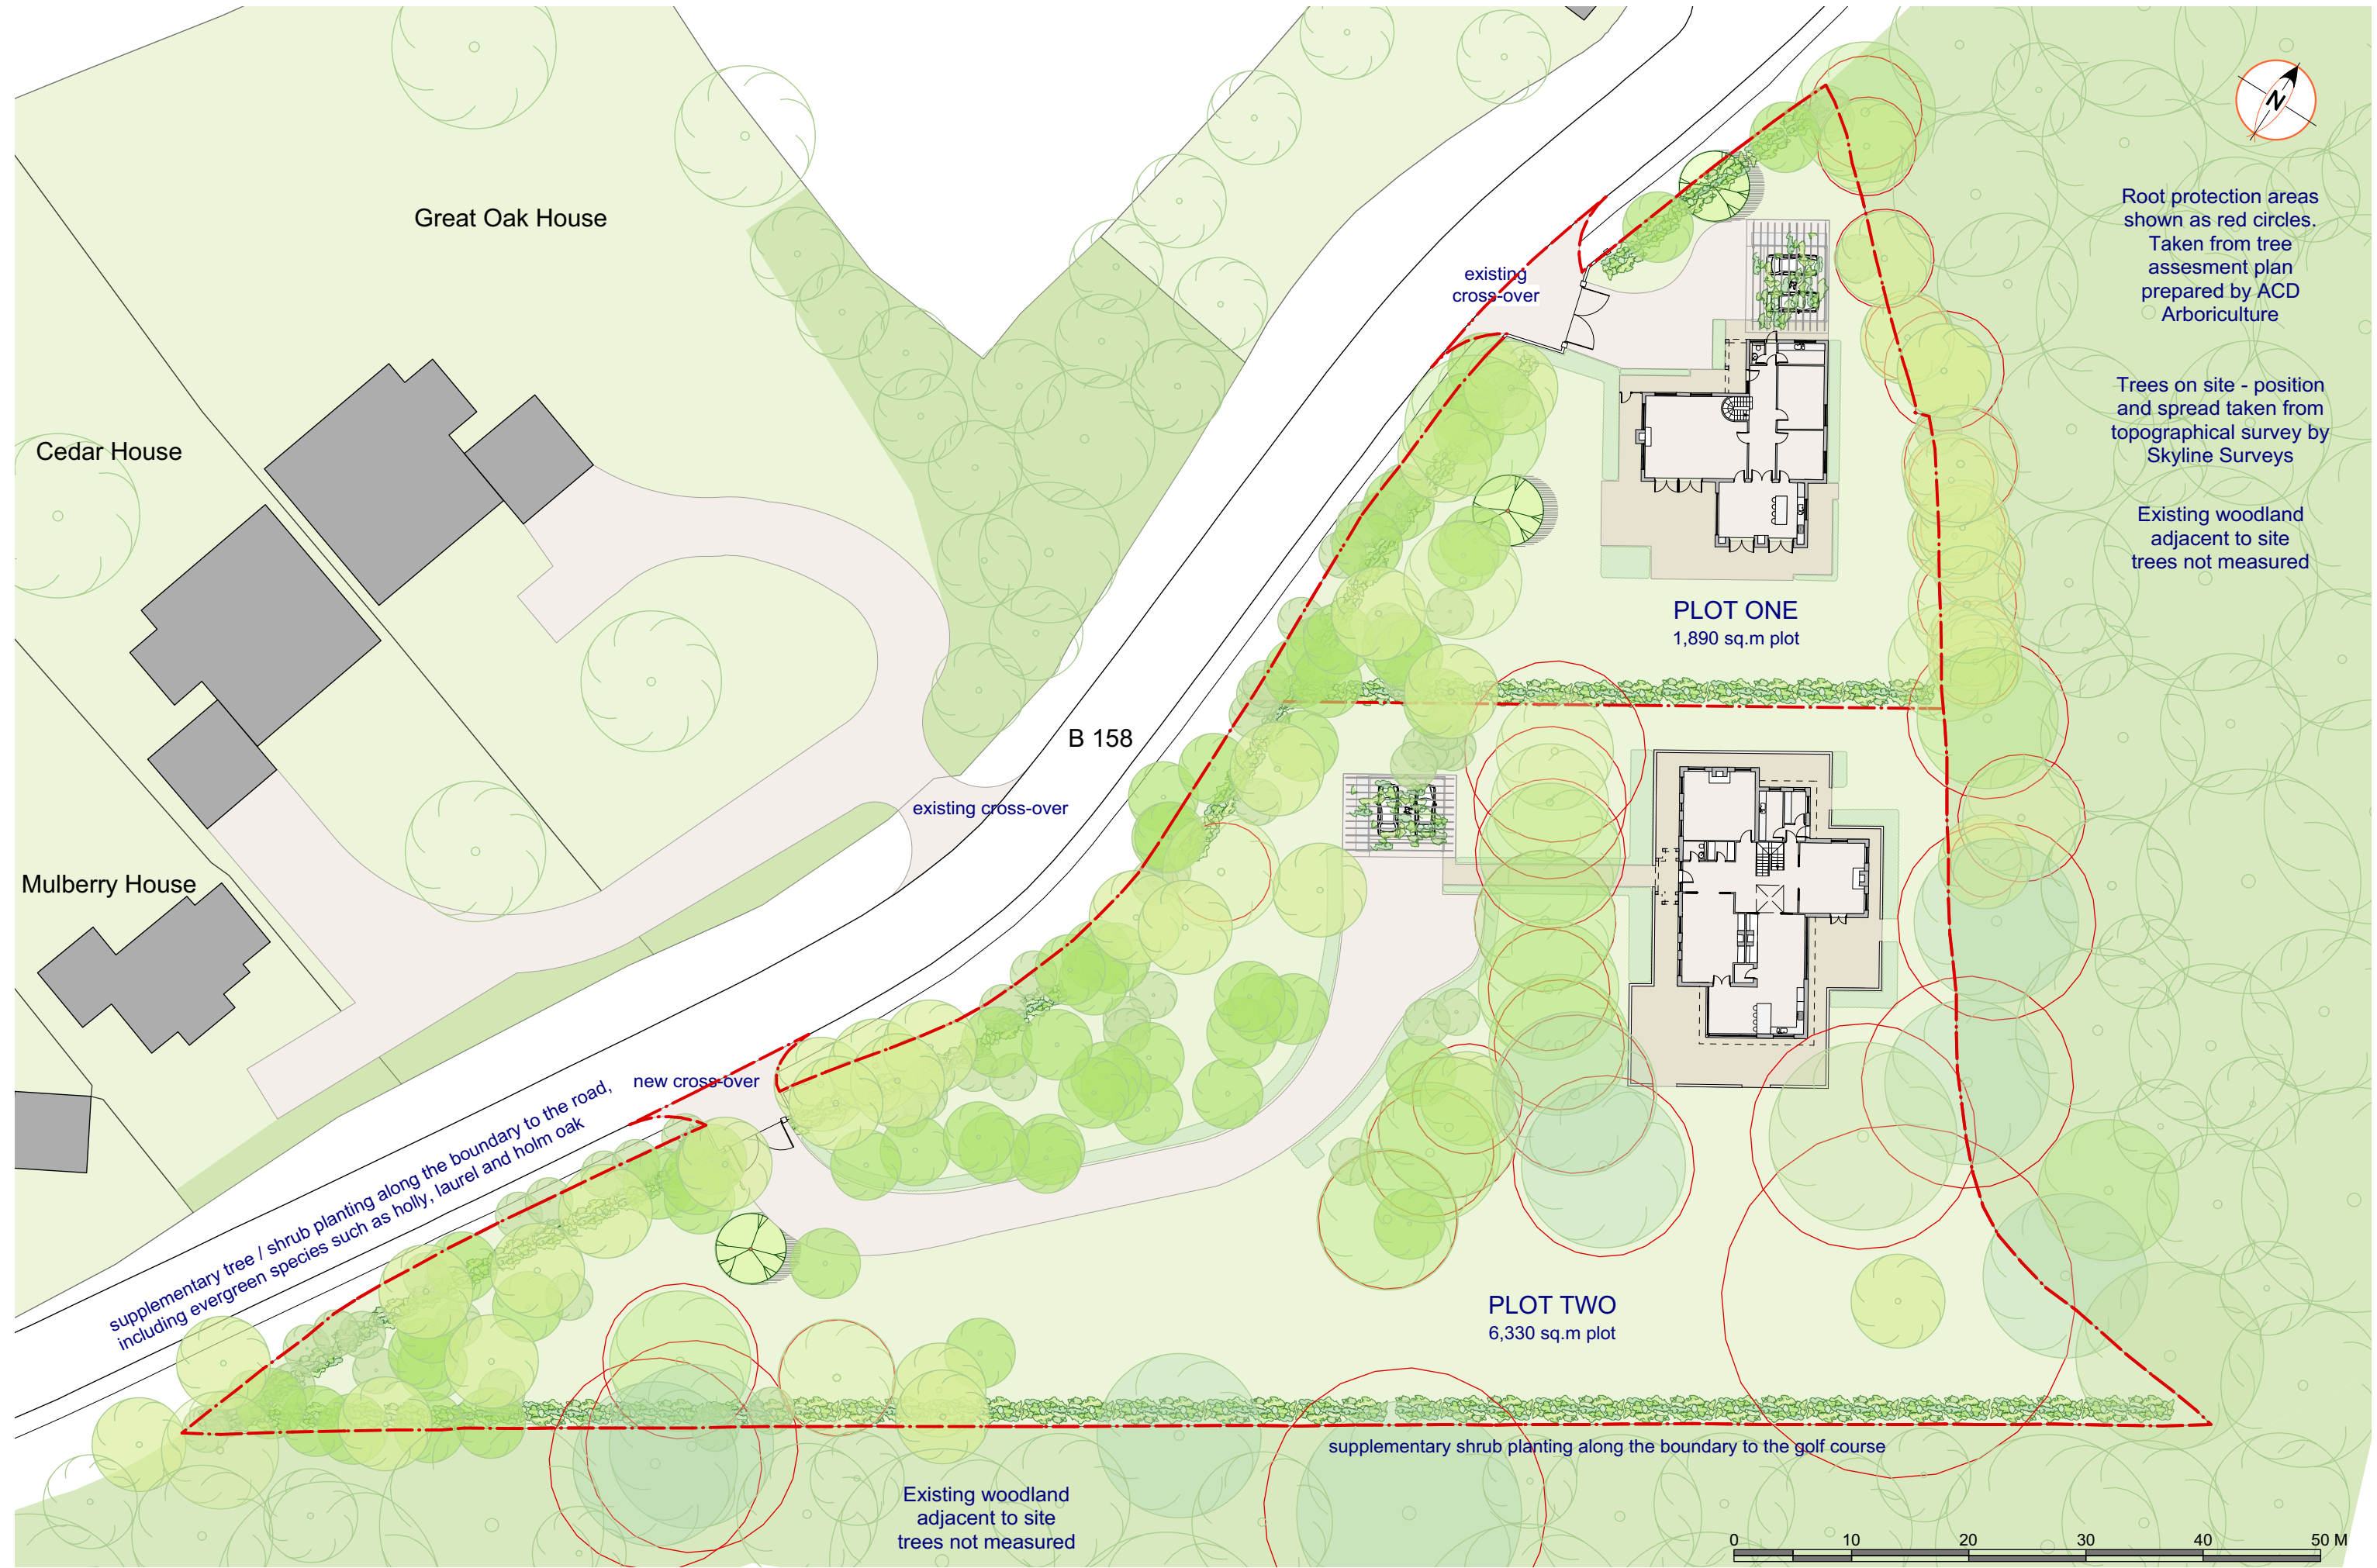

Root protection areas shown as red circles.
Taken from tree assessment plan prepared by ACD
Arboriculture

Trees on site - position and spread taken from topographical survey by Skyline Surveys

Existing woodland adjacent to site trees not measured



supplementary tree / shrub planting along the boundary to the road, including evergreen species such as holly, laurel and holm oak

supplementary shrub planting along the boundary to the golf course

Existing woodland adjacent to site trees not measured



CHASSAY studio 108 Palace Gardens Terrace, t. 0207 243 1516	General Notes 2) written dimensions only to be used. 3) All dimensions are in millimetres. 4) These drawings shall be read in conjunction with all other relevant drawings, written instructions and specifications. 5) Any discrepancies or inconsistencies must be reported to the architect immediately. © CHASSAY STUDIO Ltd 2016				<table border="1"> <thead> <tr> <th>Rev.</th> <th>By</th> <th>Description of Change</th> <th>Date</th> <th>Checked</th> </tr> </thead> <tbody> <tr> <td>B</td> <td>JP</td> <td>Issued with planning application</td> <td>08.03.16</td> <td>MQ</td> </tr> <tr> <td>A</td> <td>MQ</td> <td>Issued with revised request for pre-application advice</td> <td>23.02.16</td> <td>MQ</td> </tr> <tr> <td>-</td> <td>TD</td> <td>Issued with request for pre-application advice</td> <td>20.10.15</td> <td>MQ</td> </tr> </tbody> </table>				Rev.	By	Description of Change	Date	Checked	B	JP	Issued with planning application	08.03.16	MQ	A	MQ	Issued with revised request for pre-application advice	23.02.16	MQ	-	TD	Issued with request for pre-application advice	20.10.15	MQ	The Spinney High Road, Essendon AL9 6HP		Title SITE PLAN PROPOSED SHOWING ROOT PROTECTION AREAS		Job Code Drawing No. Revision 1511-A-21 B		status : FOR PLANNING	
	Rev.	By	Description of Change	Date	Checked																															
B	JP	Issued with planning application	08.03.16	MQ																																
A	MQ	Issued with revised request for pre-application advice	23.02.16	MQ																																
-	TD	Issued with request for pre-application advice	20.10.15	MQ																																
								Date 20.10.2015		Scale 1:500 @ A3																										