




REAR ELEVATION

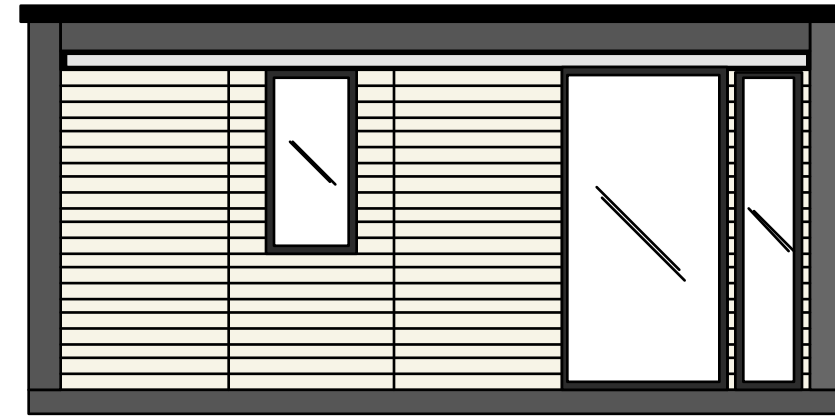

LH ELEVATION

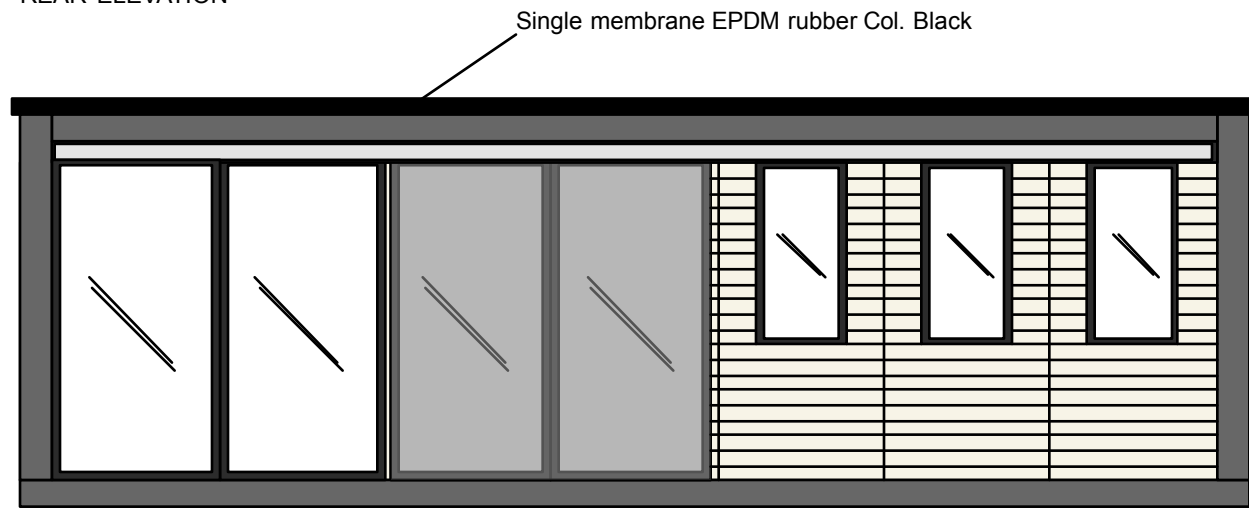


FRONT ELEVATION

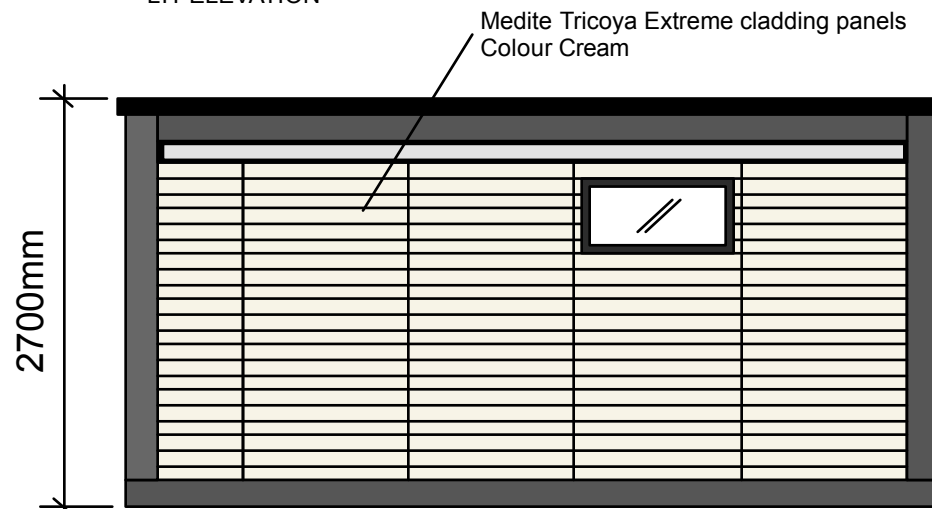


RH ELEVATION

2700mm

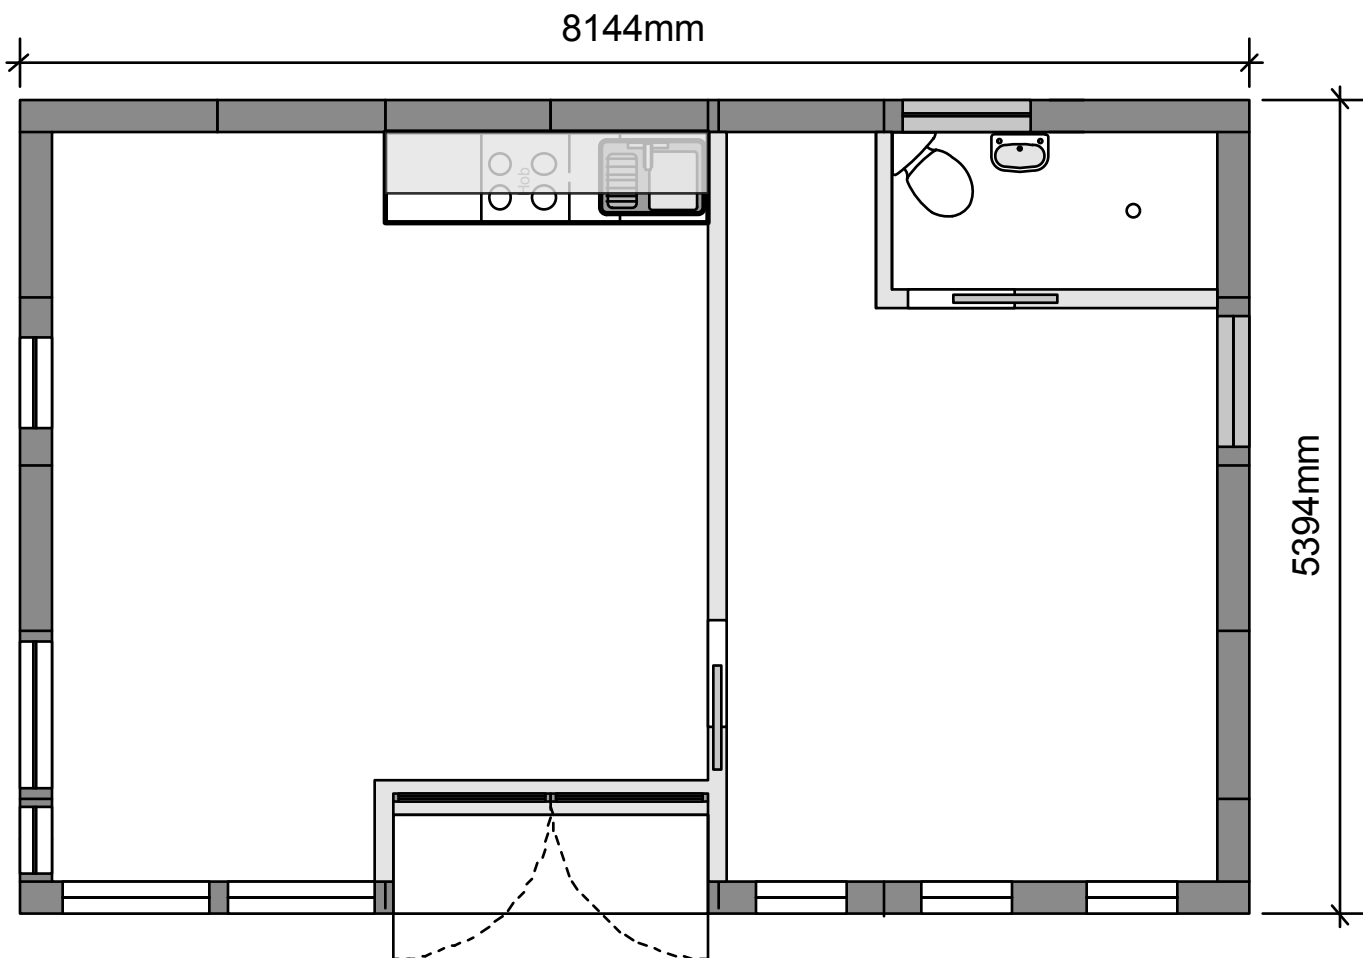

PLAN 1:50

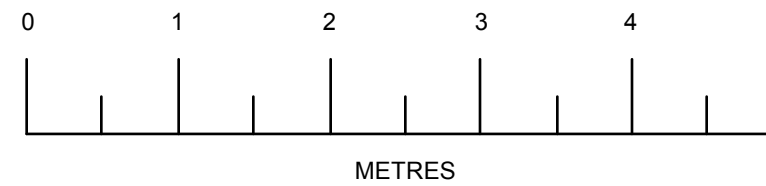

Revisions	
A	
B	
C	
D	
E	
F	
G	

Client: G X Modules
 Unit 9
 Four Wheel Drive
 Rougham
 IP30 9ND

Project: XB 745

Drawing Number: 995530/03

Title: PLAN & ELEVATIONS

Stage: PROPOSED

Drawn: IG Checked:XX Date: 21-04-2021

Scale: 1:50 @ A3 REV: